


STAGE 1

Sta. 2518 + 00 - 2523 + 00

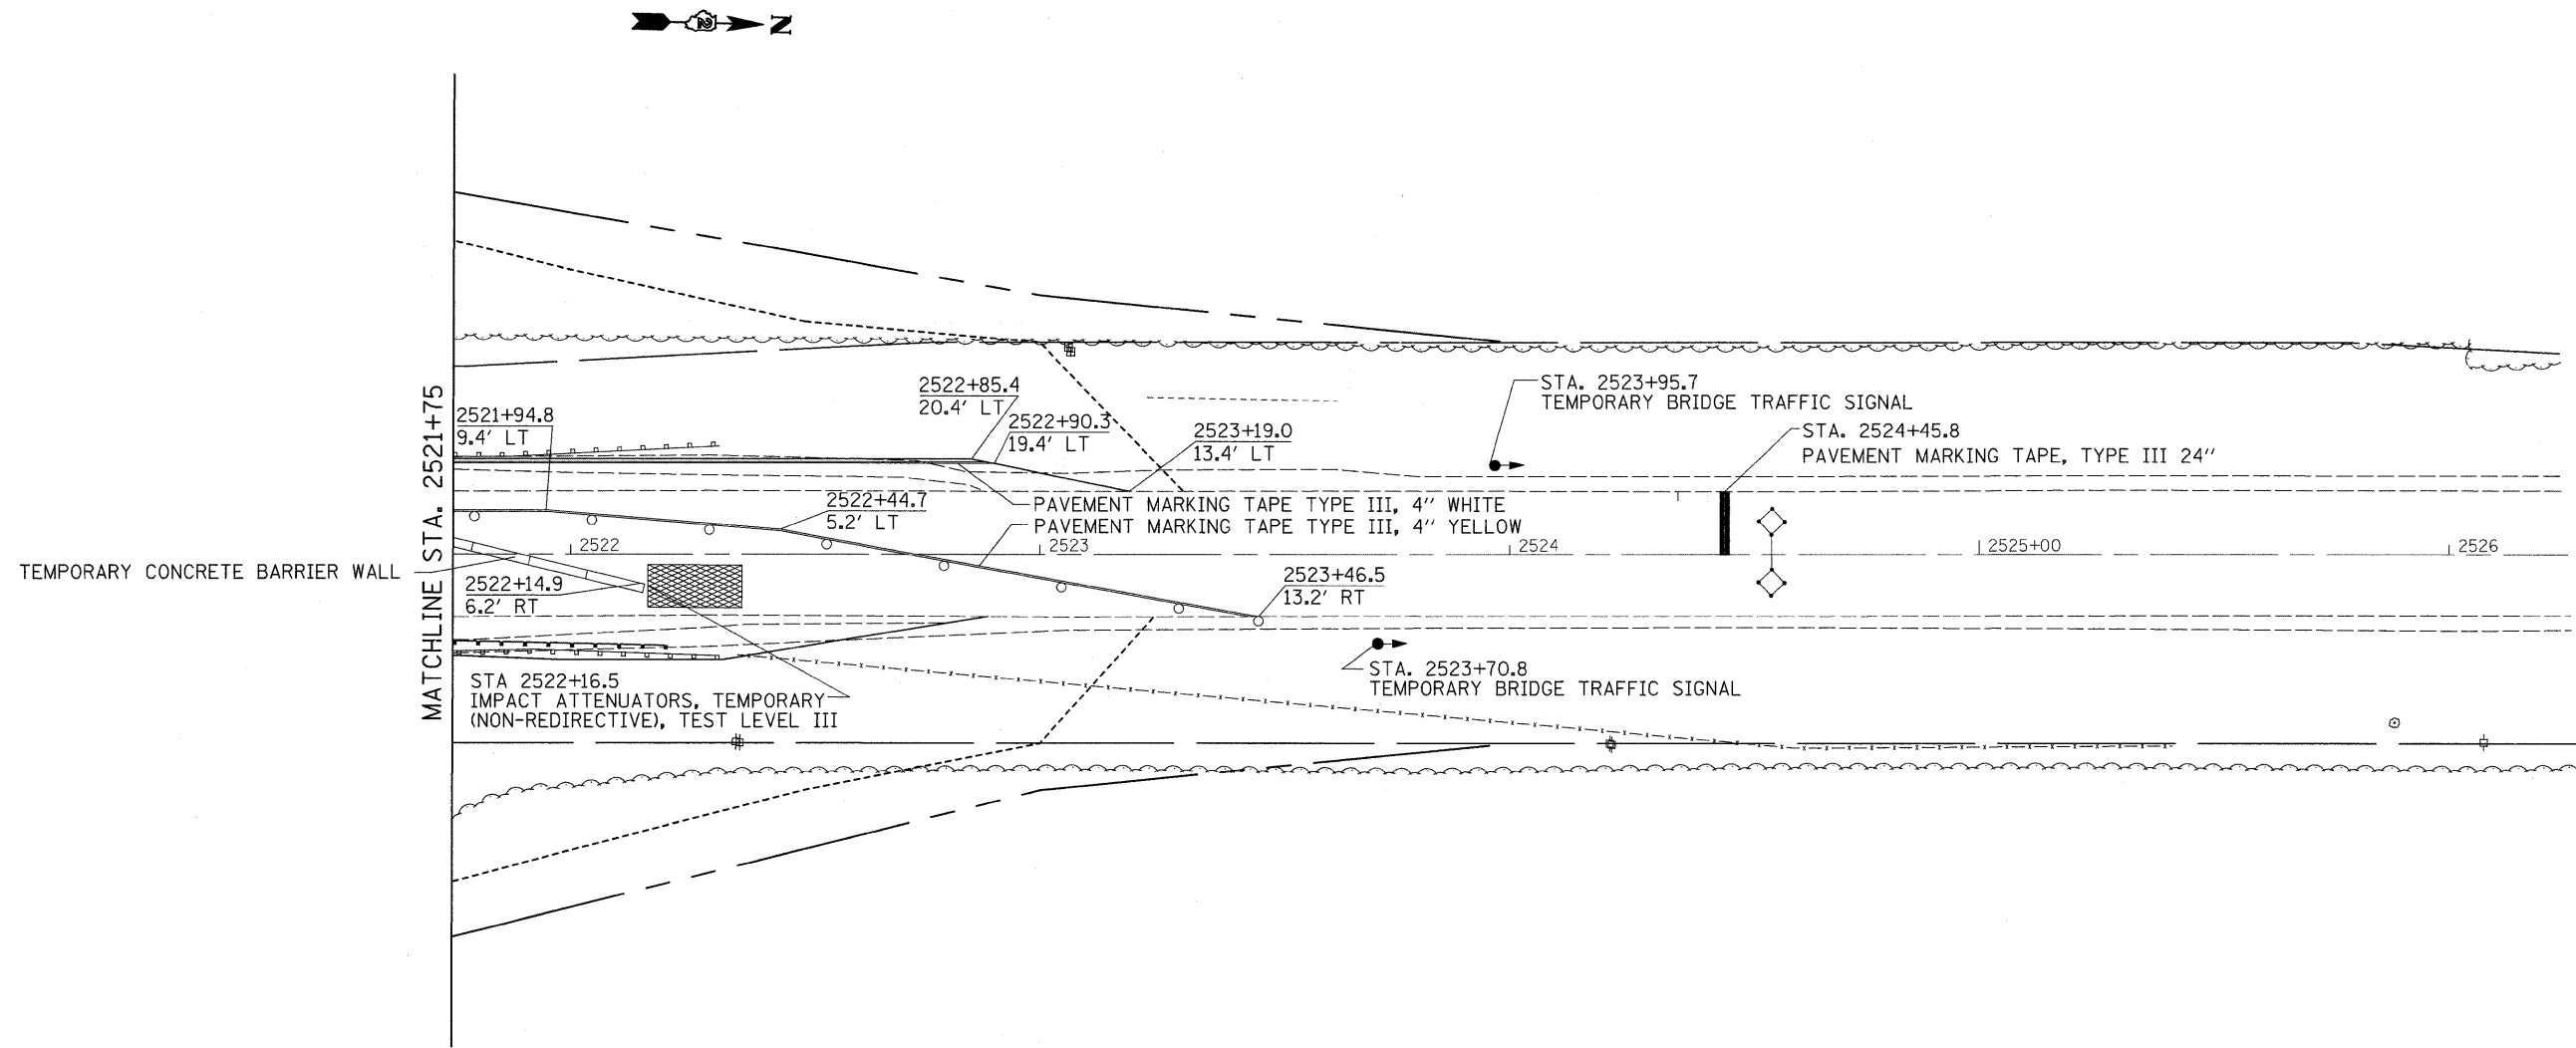

FILE NAME =	USER NAME = fordjd	DESIGNED -	REVISED -	STATE OF ILLINOIS DEPARTMENT OF TRANSPORTATION	IL 251				F.A.S. RTE.	SECTION	COUNTY	TOTAL SHEETS	SHEET NO.		
ct:\pw\work\p\dot\Fordjd\dms33877\026407-sht-staging.dgn		DRAWN -	REVISED -		SCALE:	SHEET NO.	OF	SHEETS	STA.	TO STA.	1177	111T	LASALLE	59	33
PLOT SCALE = 20,0000' / IN.		CHECKED -	REVISED -								CONTRACT NO. 64A07				
PLOT DATE = Wed Dec 24 14:35:13 2008		DATE -	REVISED -								FED. ROAD DIST. NO. ILLINOIS FED. AID PROJECT				