


# STAGE 2

## Sta. 2518 + 00 - 2523 + 00

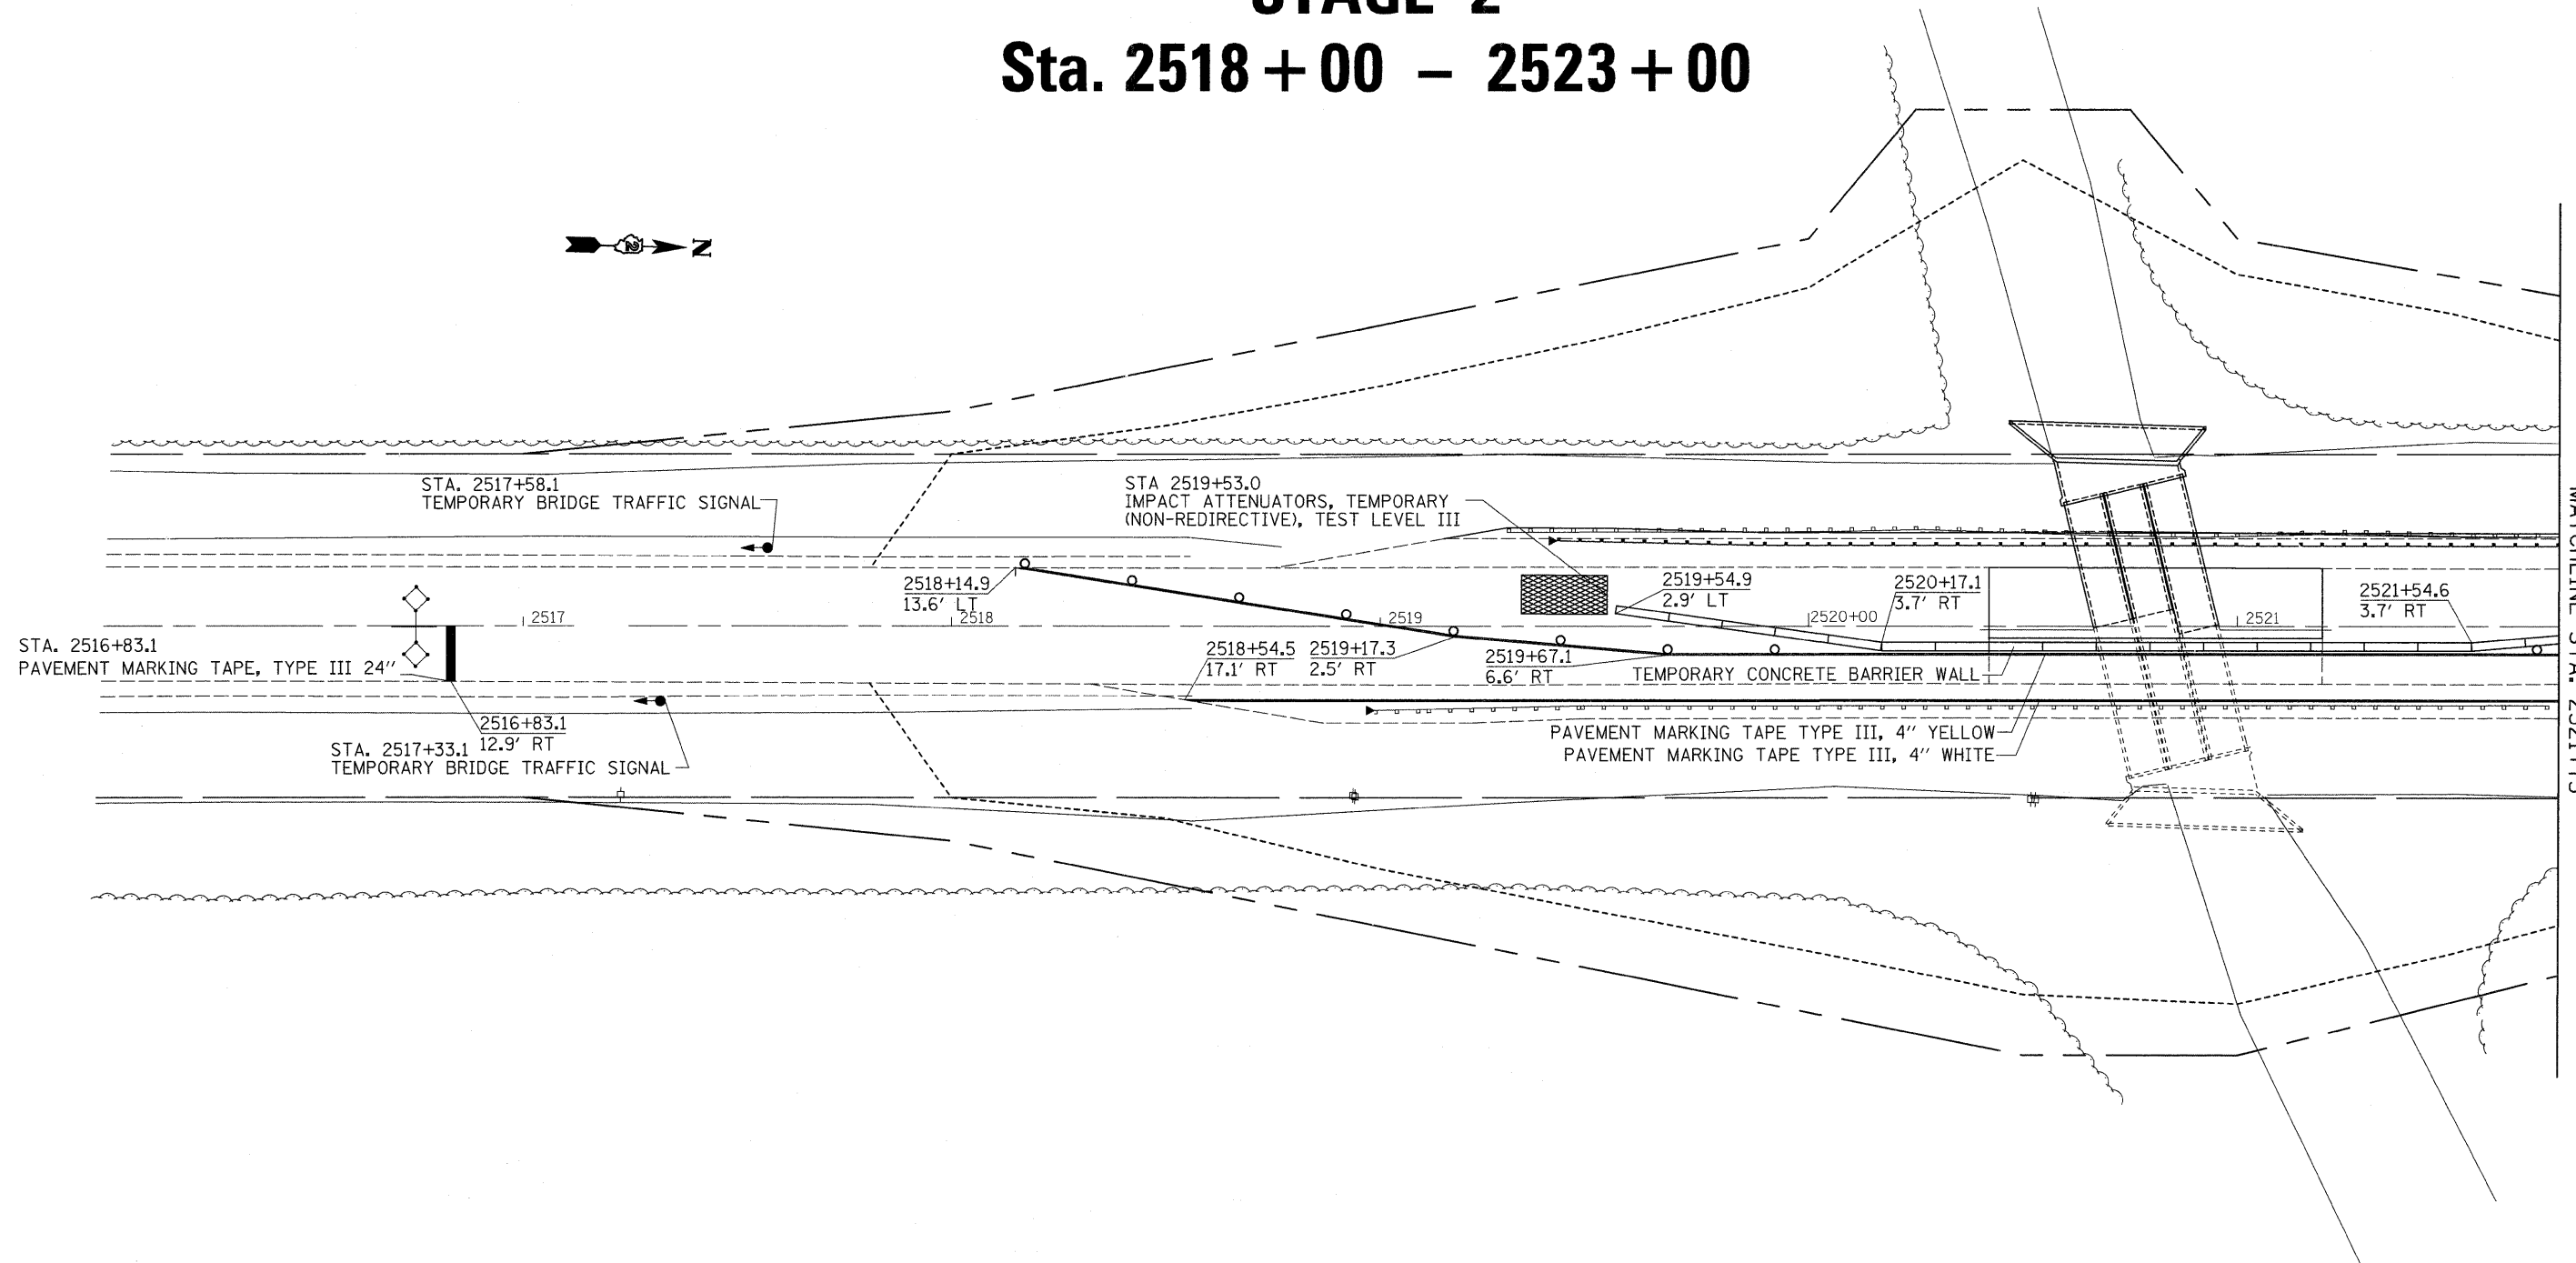

MATCHLINE STA. 2521+75

FILE NAME =	USER NAME = fordjd	DESIGNED -	REVISED -	<b>STATE OF ILLINOIS</b> <b>DEPARTMENT OF TRANSPORTATION</b>	<b>IL 251</b>	F.A.S. RTE.	SECTION	COUNTY	TOTAL SHEETS	SHEET NO.	
ot\pw_work\pwsdot\fordjd\dms33877\0264407-sht-staging.dgn		DRAWN -	REVISED -			1177	111T	LASALLE	59	34	
PLOT SCALE = 20,0000' / IN.		CHECKED -	REVISED -			CONTRACT NO. 64A07					
PLOT DATE = Wed Dec 24 14:35:14 2008		DATE -	REVISED -			FED. ROAD DIST. NO. ILLINOIS FED. AID PROJECT					
				SCALE:							
						SHEET NO. OF SHEETS STA. TO STA.					