


STAGE 2

Sta. 2518 + 00 - 2523 + 00

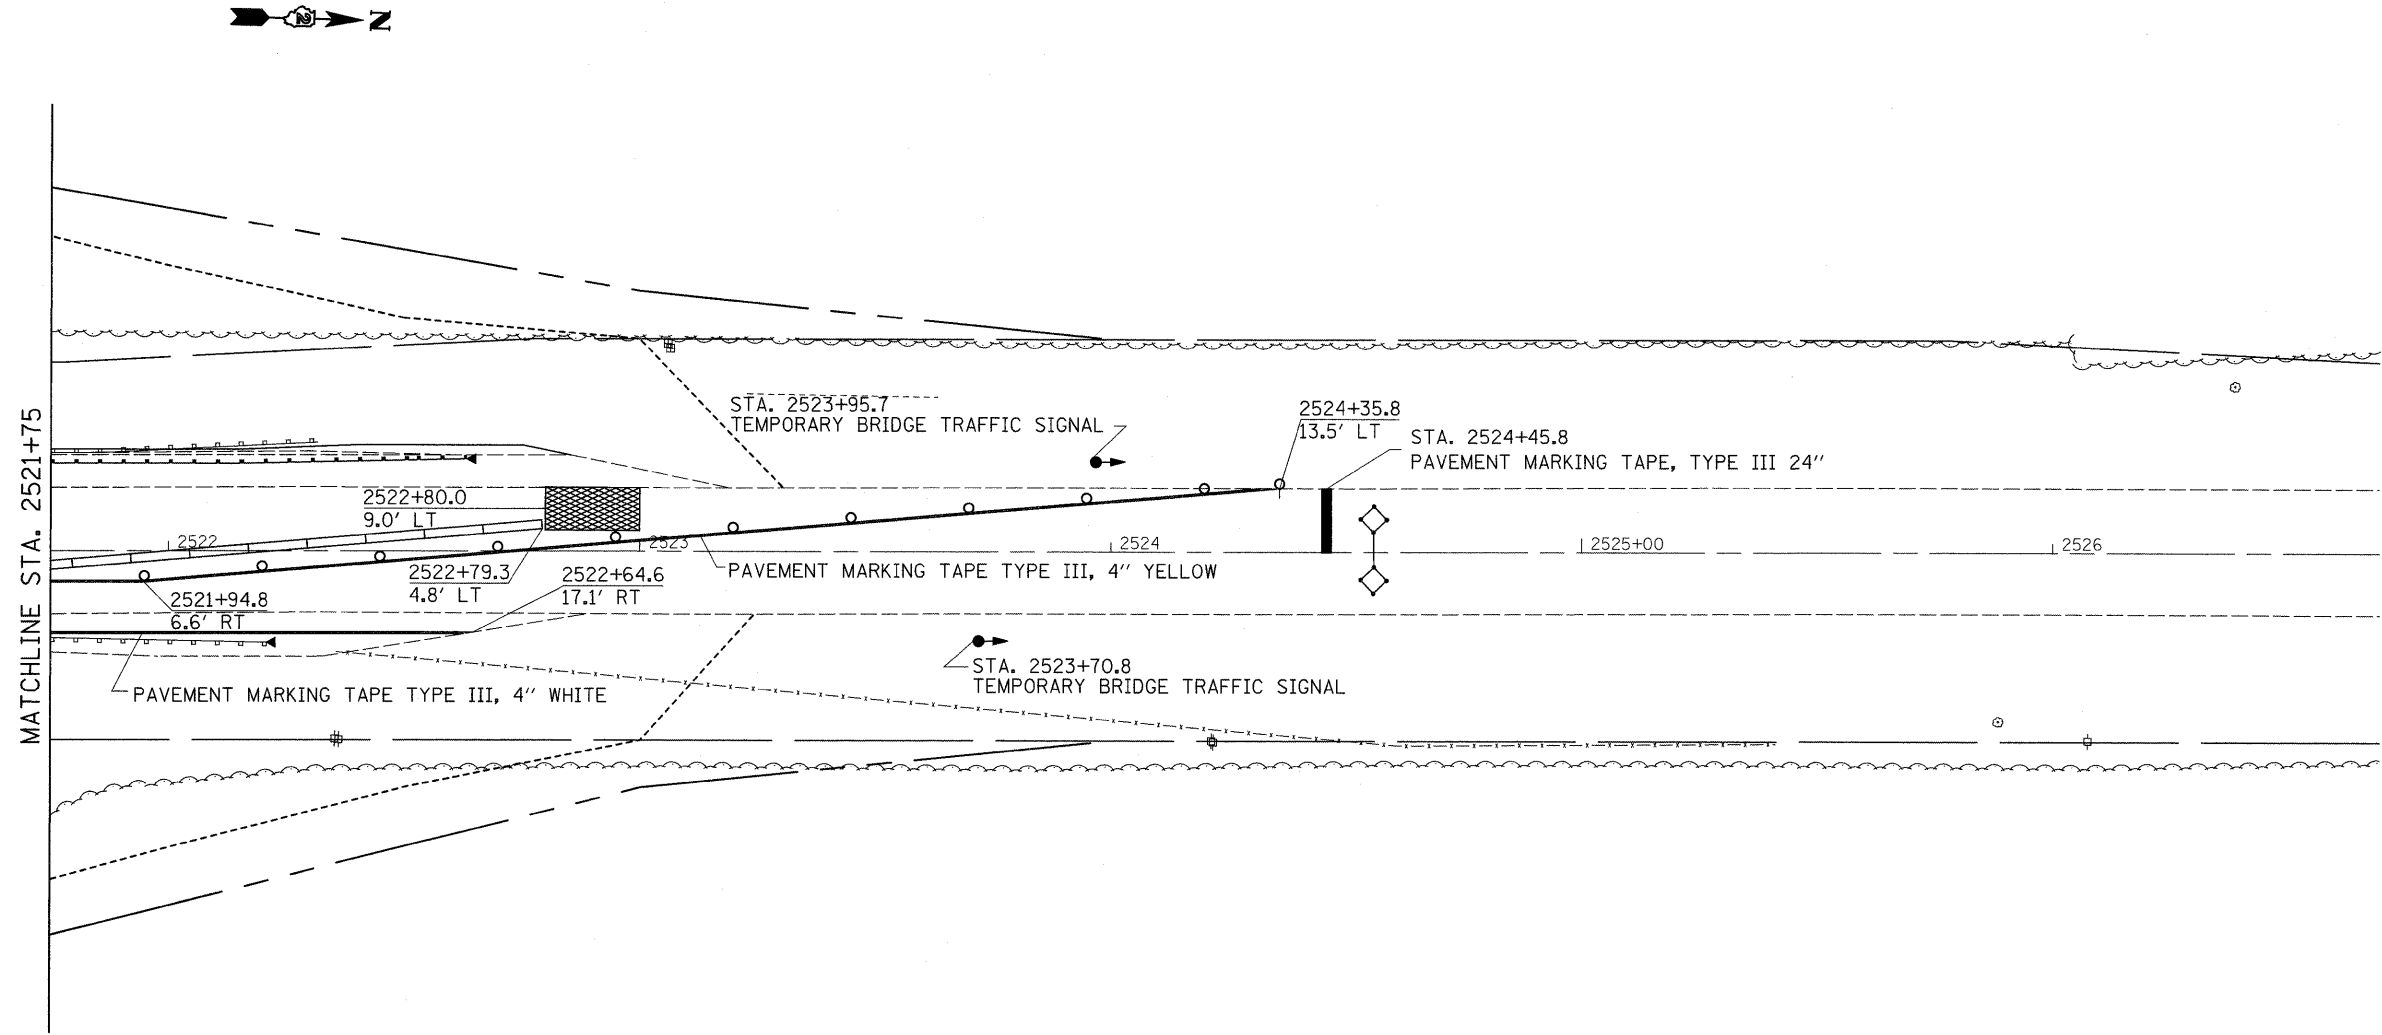

| | | | | | | | | | | |
|---|--------------------|------------|---|---|---------------|---------------------|---------|--------------|--------------|-----------|
| FILE NAME = | USER NAME = fordjd | DESIGNED - | REVISED - | STATE OF ILLINOIS DEPARTMENT OF TRANSPORTATION | IL 251 | F.A.S. RTE. | SECTION | COUNTY | TOTAL SHEETS | SHEET NO. |
| ci:\pw_work\pwwork\fordjd\dms33877\026407-sht-staging.dgn | 1177 | 111T | LASALLE | | | 59 | 35 | | | |
| PLOT SCALE = 20,0000 ' / IN. | CHECKED - | REVISED - | CONTRACT NO. 64A07 | | | | | | | |
| PLOT DATE = Wed Dec 24 14:35:14 2008 | DATE - | REVISED - | FED. ROAD DIST. NO. ILLINOIS FED. AID PROJECT | | | | | | | |
| | | | | SCALE: | | SHEET NO. OF SHEETS | | STA. TO STA. | | |