


|           |  |
|-----------|--|
| DATE      |  |
| BY        |  |
| SURVEYED  |  |
| PLOTTED   |  |
| TEMPLATE  |  |
| NOTE BOOK |  |
| AREAS     |  |
| CHECKED   |  |
| NO.       |  |

|           |  |
|-----------|--|
| DATE      |  |
| BY        |  |
| SURVEYED  |  |
| PLOTTED   |  |
| TEMPLATE  |  |
| NOTE BOOK |  |
| AREAS     |  |
| CHECKED   |  |
| NO.       |  |

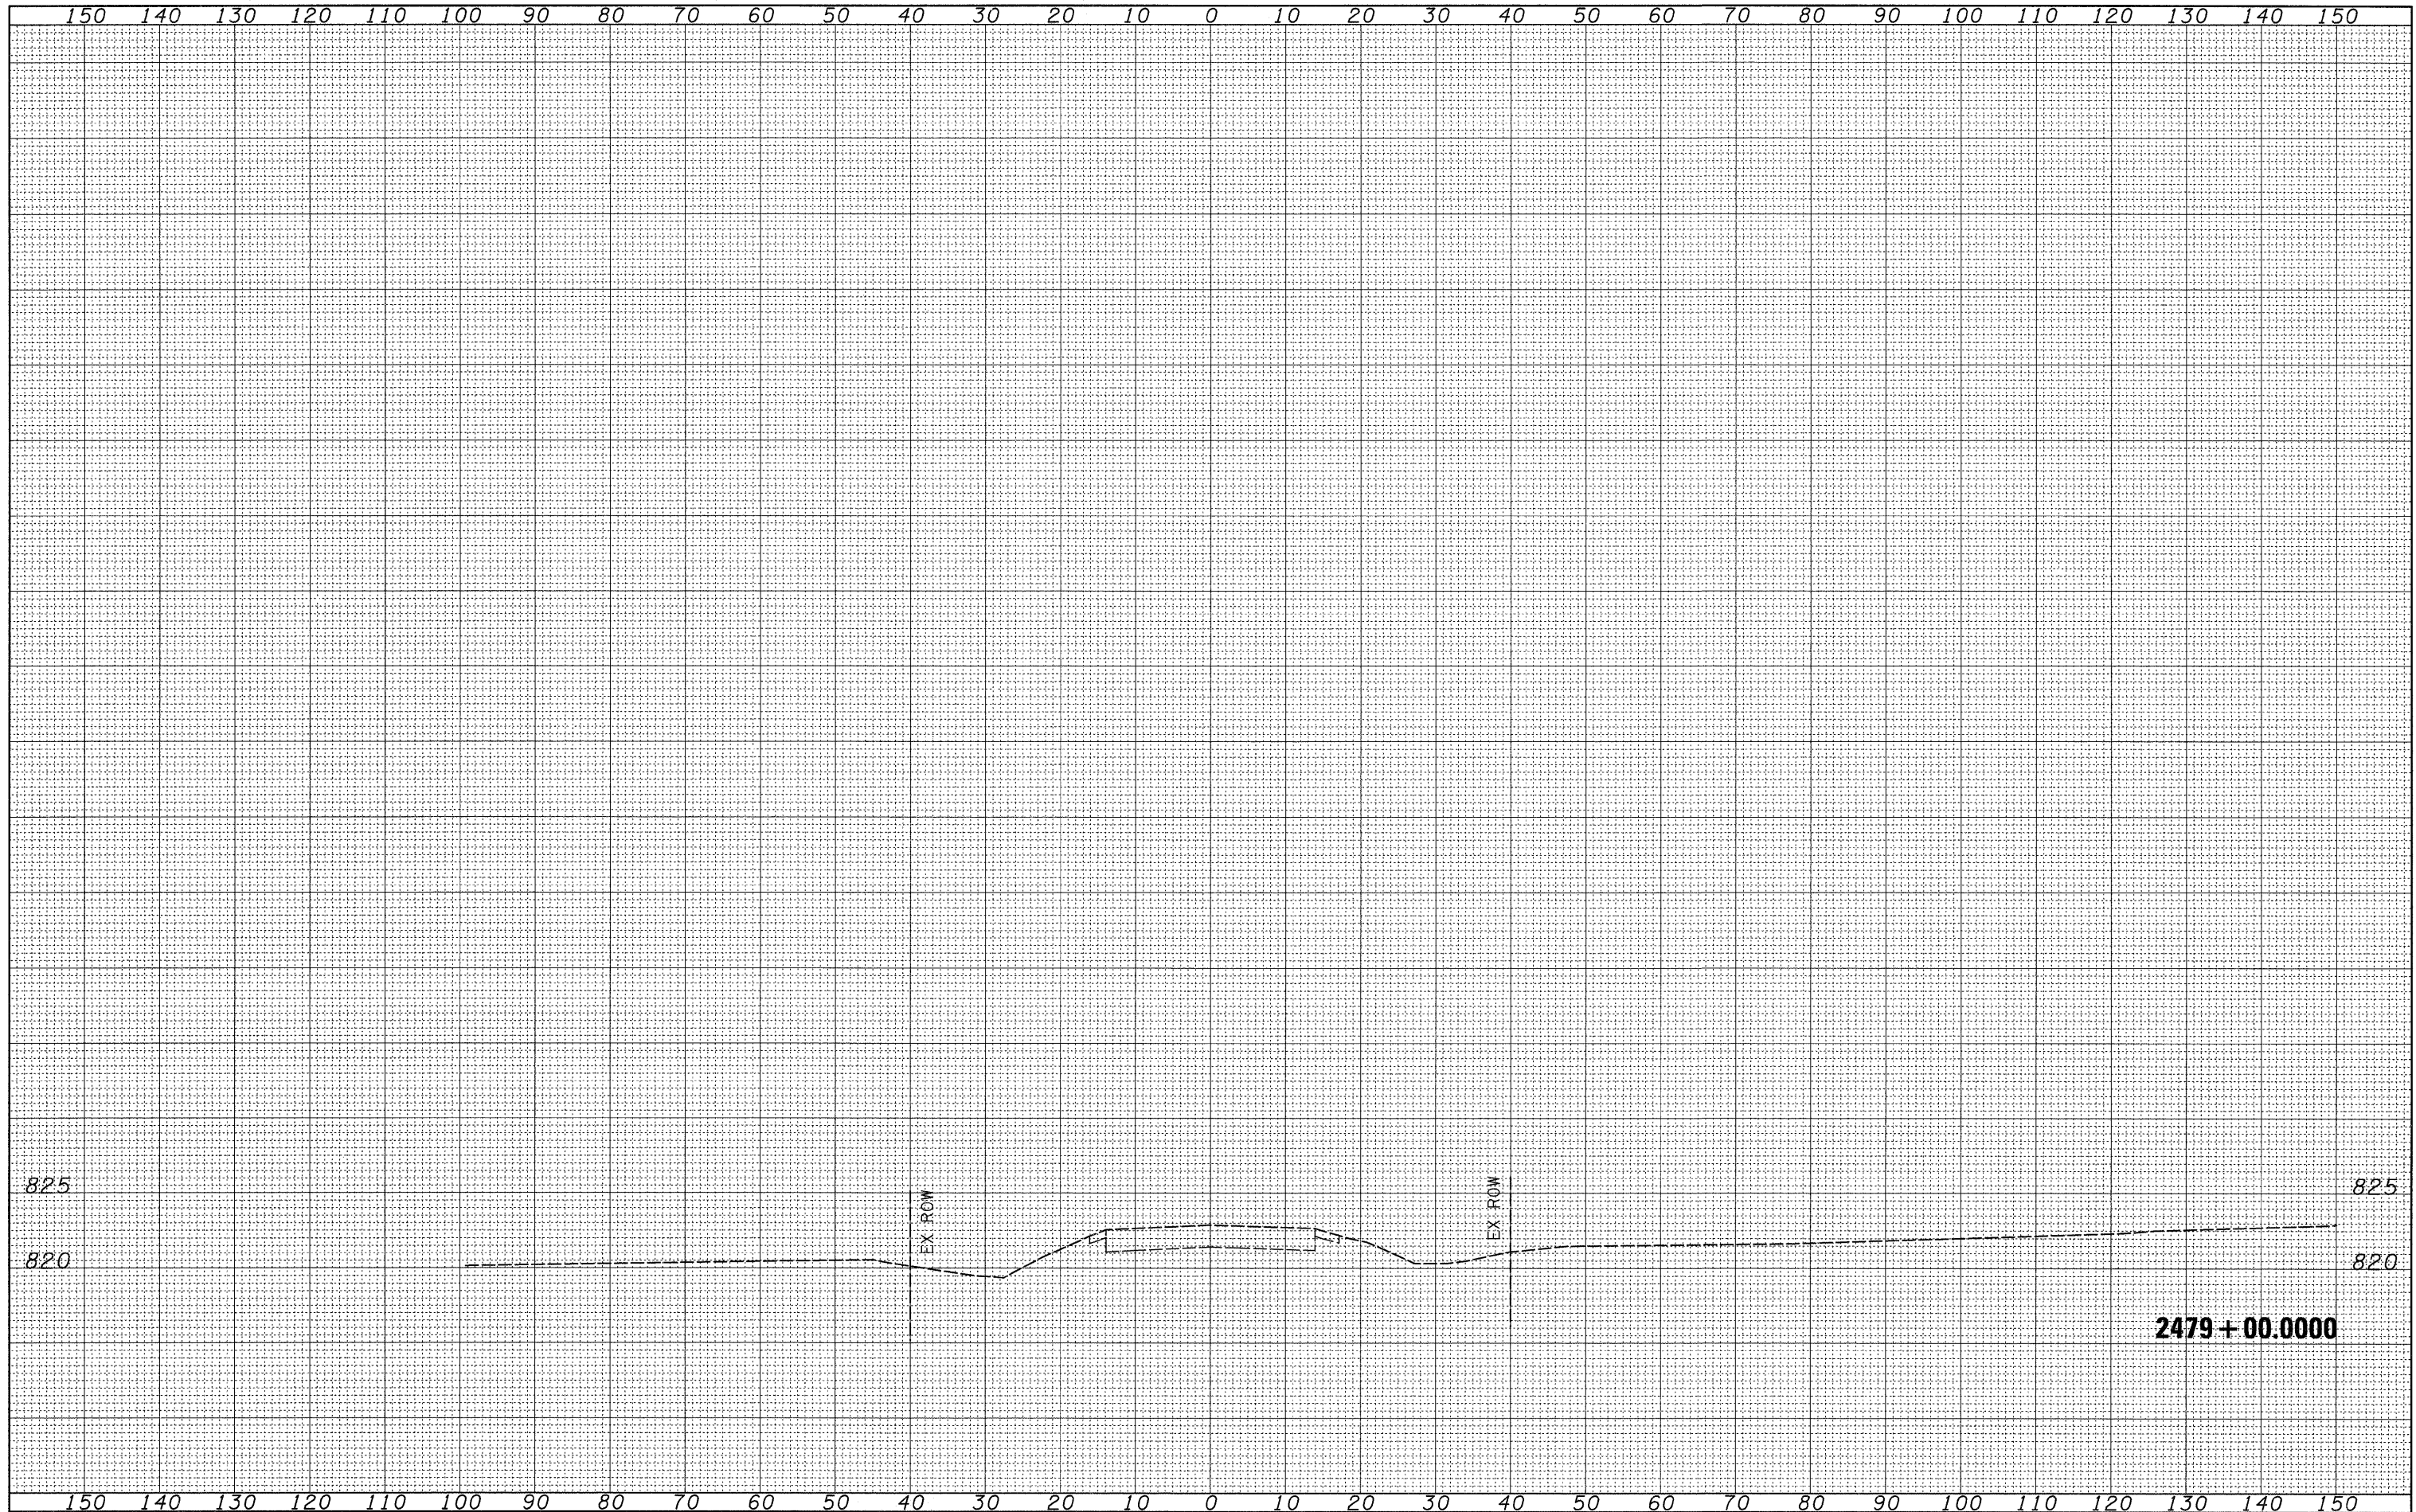

FILE NAME =  
 et\pw\_work\PWIDOT\FORDJD\dms33877\d85504.xml.dgn

USER NAME = fordjd  
 DESIGNED -  
 DRAWN -  
 PLOT SCALE = 10.0000' / IN.  
 CHECKED -  
 PLOT DATE = Wed Dec 24 13:56:58 2008

DESIGNED -  
 DRAWN -  
 CHECKED -  
 DATE -

REVISED -  
 REVISED -  
 REVISED -  
 REVISED -

**STATE OF ILLINOIS  
 DEPARTMENT OF TRANSPORTATION**

SCALE: SHEET NO. OF SHEETS STA. 2479+00.0000 TO STA. 2479+00.0000

**IL 251**

|   |                 |                   |                    |                 |
|---|-----------------|-------------------|--------------------|-----------------|
| F.A.S. RTE.<br>1177                           | SECTION<br>111T | COUNTY<br>LASALLE | TOTAL SHEETS<br>59 | SHEET NO.<br>54 |
| CONTRACT NO. 64A07                            |                 |                   |                    |                 |
| FED. ROAD DIST. NO. ILLINOIS FED. AID PROJECT |                 |                   |                    |                 |