


| | |
|---------------|--|
| DATE | |
| BY | |
| FINAL SURVEY | |
| PLOTTED | |
| NOTE BOOK | |
| AS | |
| AREAS CHECKED | |
| NO. | |

| | |
|-----------------|--|
| DATE | |
| BY | |
| ORIGINAL SURVEY | |
| PLOTTED | |
| NOTE BOOK | |
| AS | |
| AREAS CHECKED | |
| NO. | |

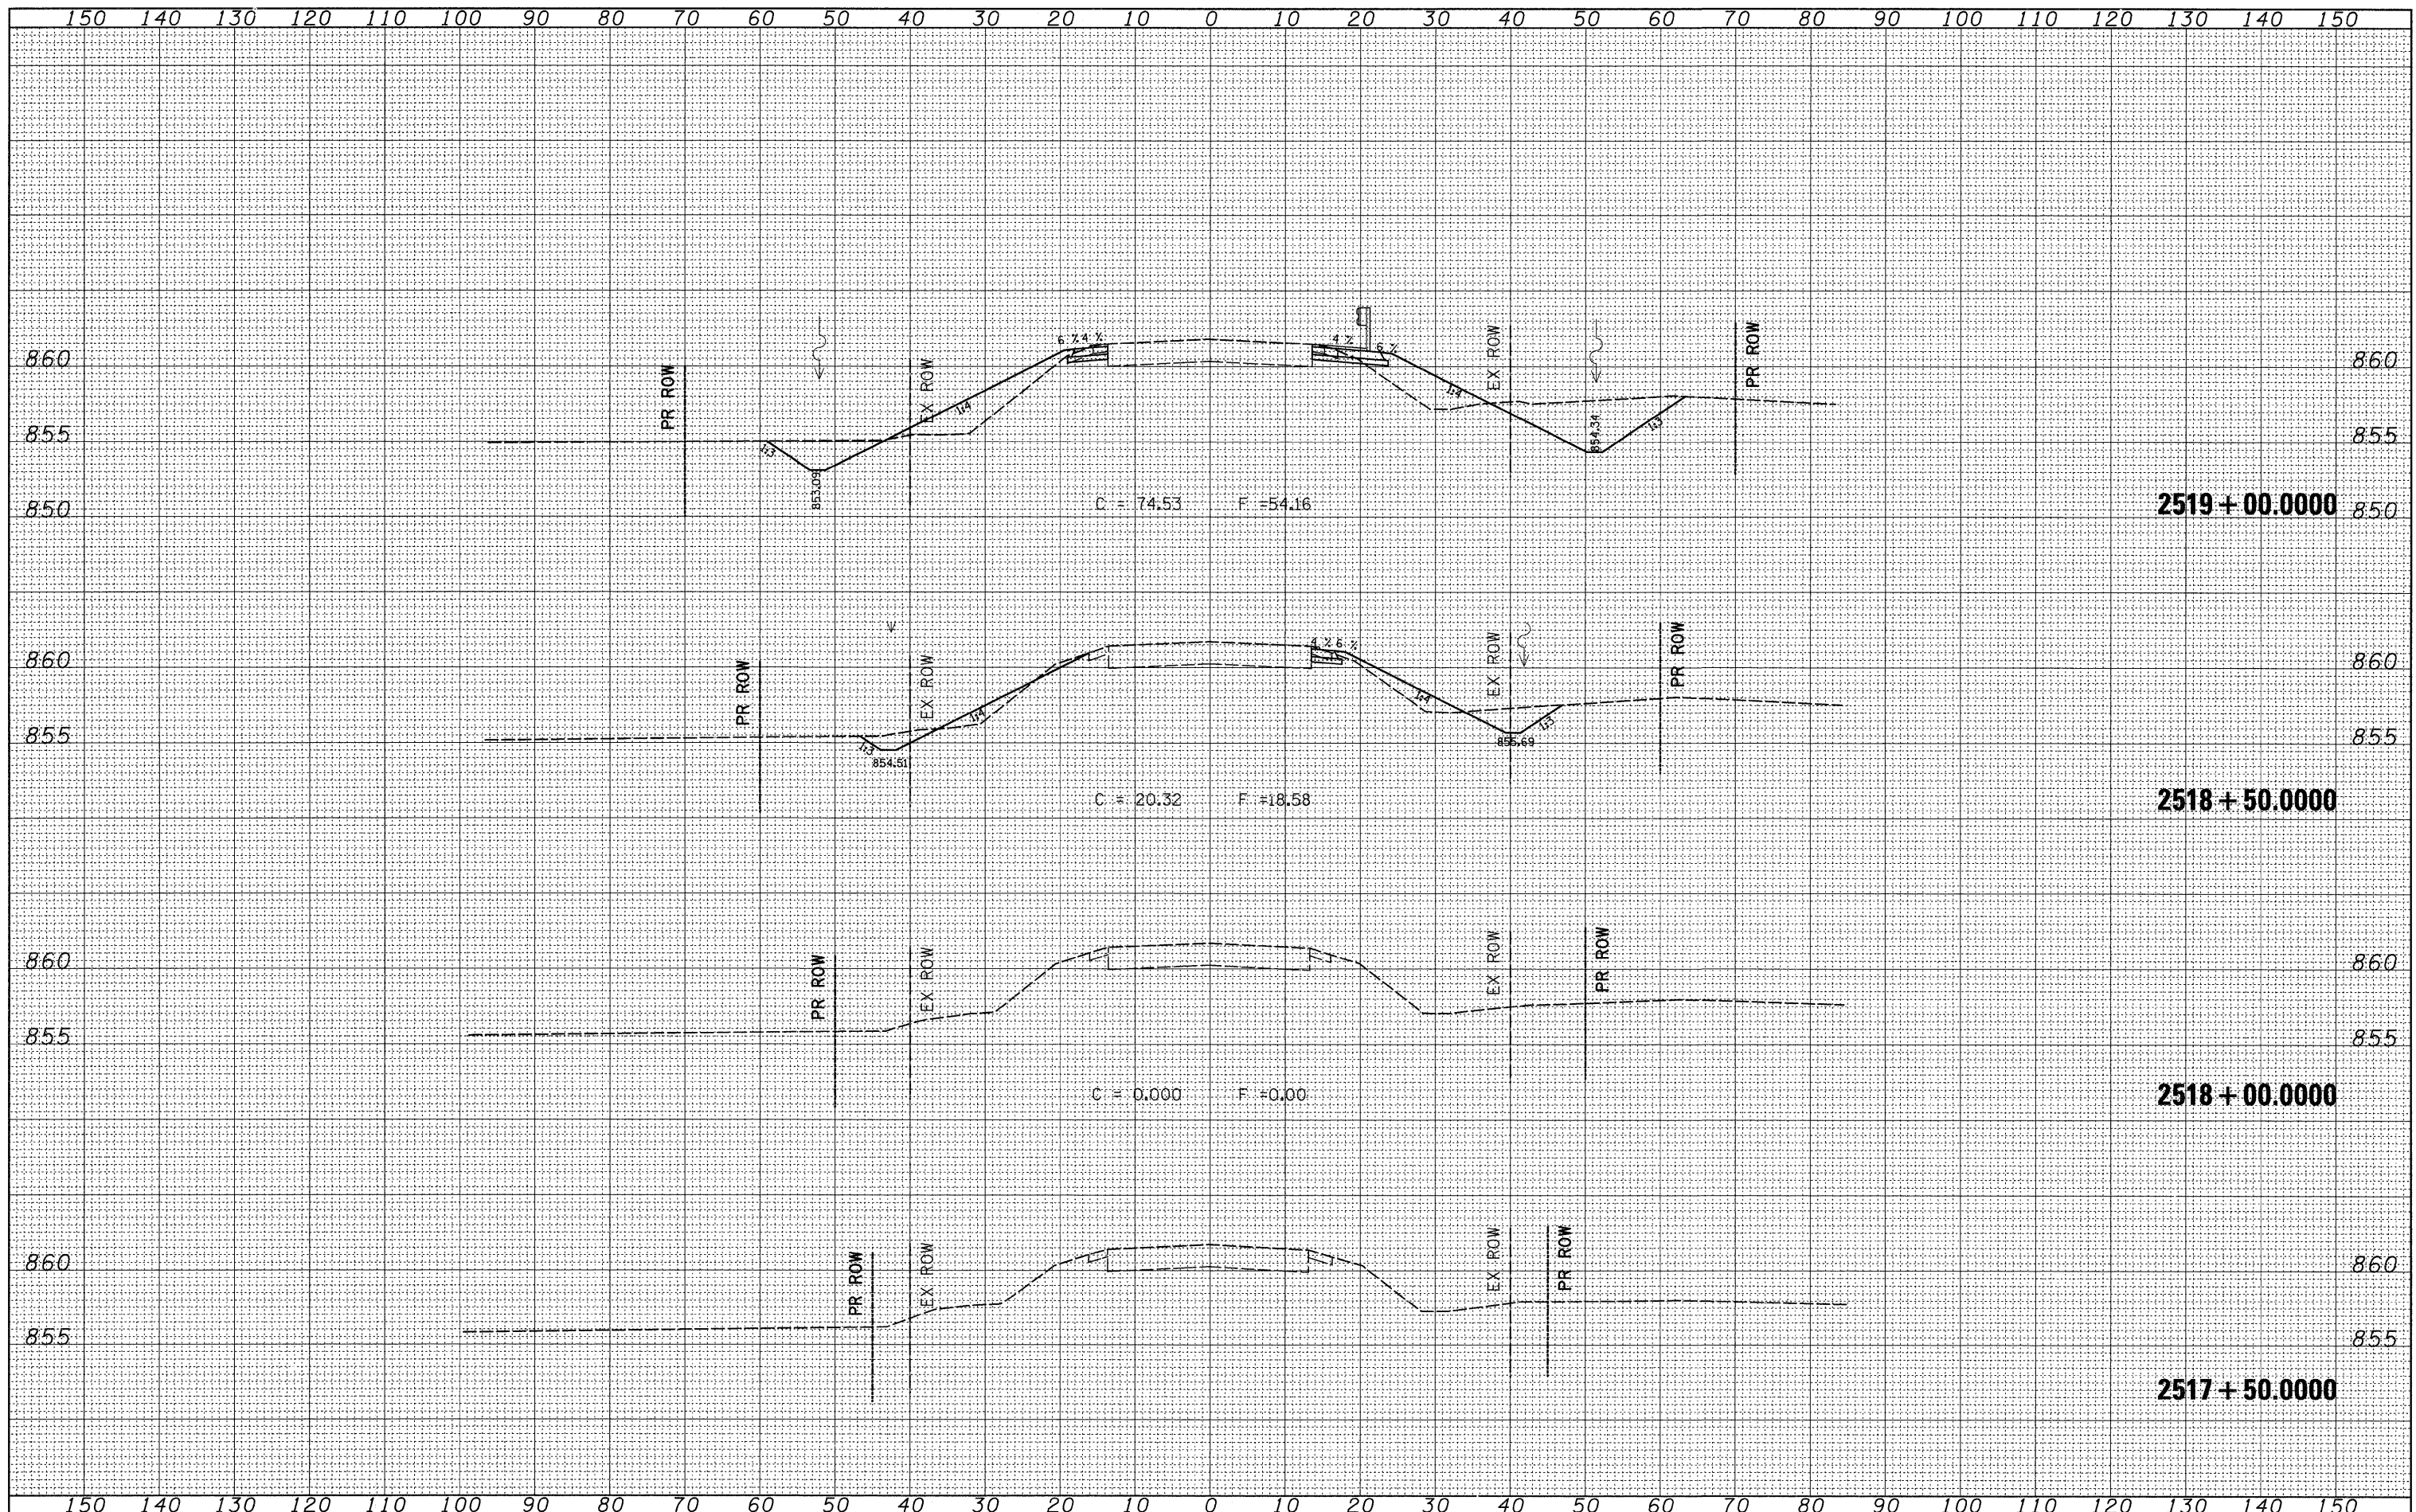

FILE NAME =
 ct:\pw_work\KPIDOT\FORDJD\dms33877\d85504.xml.dgn

USER NAME = Fordjd
 PLOT SCALE = 10.0000' / IN.
 PLOT DATE = Wed Dec 24 13:56:58 2008

| | |
|------------|-----------|
| DESIGNED - | REVISED - |
| DRAWN - | REVISED - |
| CHECKED - | REVISED - |
| DATE - | REVISED - |

**STATE OF ILLINOIS
 DEPARTMENT OF TRANSPORTATION**

SCALE: SHEET NO. OF SHEETS STA. 2517+50.0000 TO STA. 2519+00.0000

IL 251

| | | | | |
|---|---------|---------|--------------|-----------|
| F.A.S. RTE. | SECTION | COUNTY | TOTAL SHEETS | SHEET NO. |
| 1177 | 111T | LASALLE | 59 | 55 |
| CONTRACT NO. 64A07 | | | | |
| FED. ROAD DIST. NO. ILLINOIS FED. AID PROJECT | | | | |