


FINAL SURVEY NO.	SURVEYED	DATE
NOTE BOOK NO.	FLOTTED	
	TEMPLATE	
	AREAS CHECKED	

ORIGINAL SURVEY NO.	SURVEYED	DATE
NOTE BOOK NO.	FLOTTED	
	TEMPLATE	
	AREAS CHECKED	

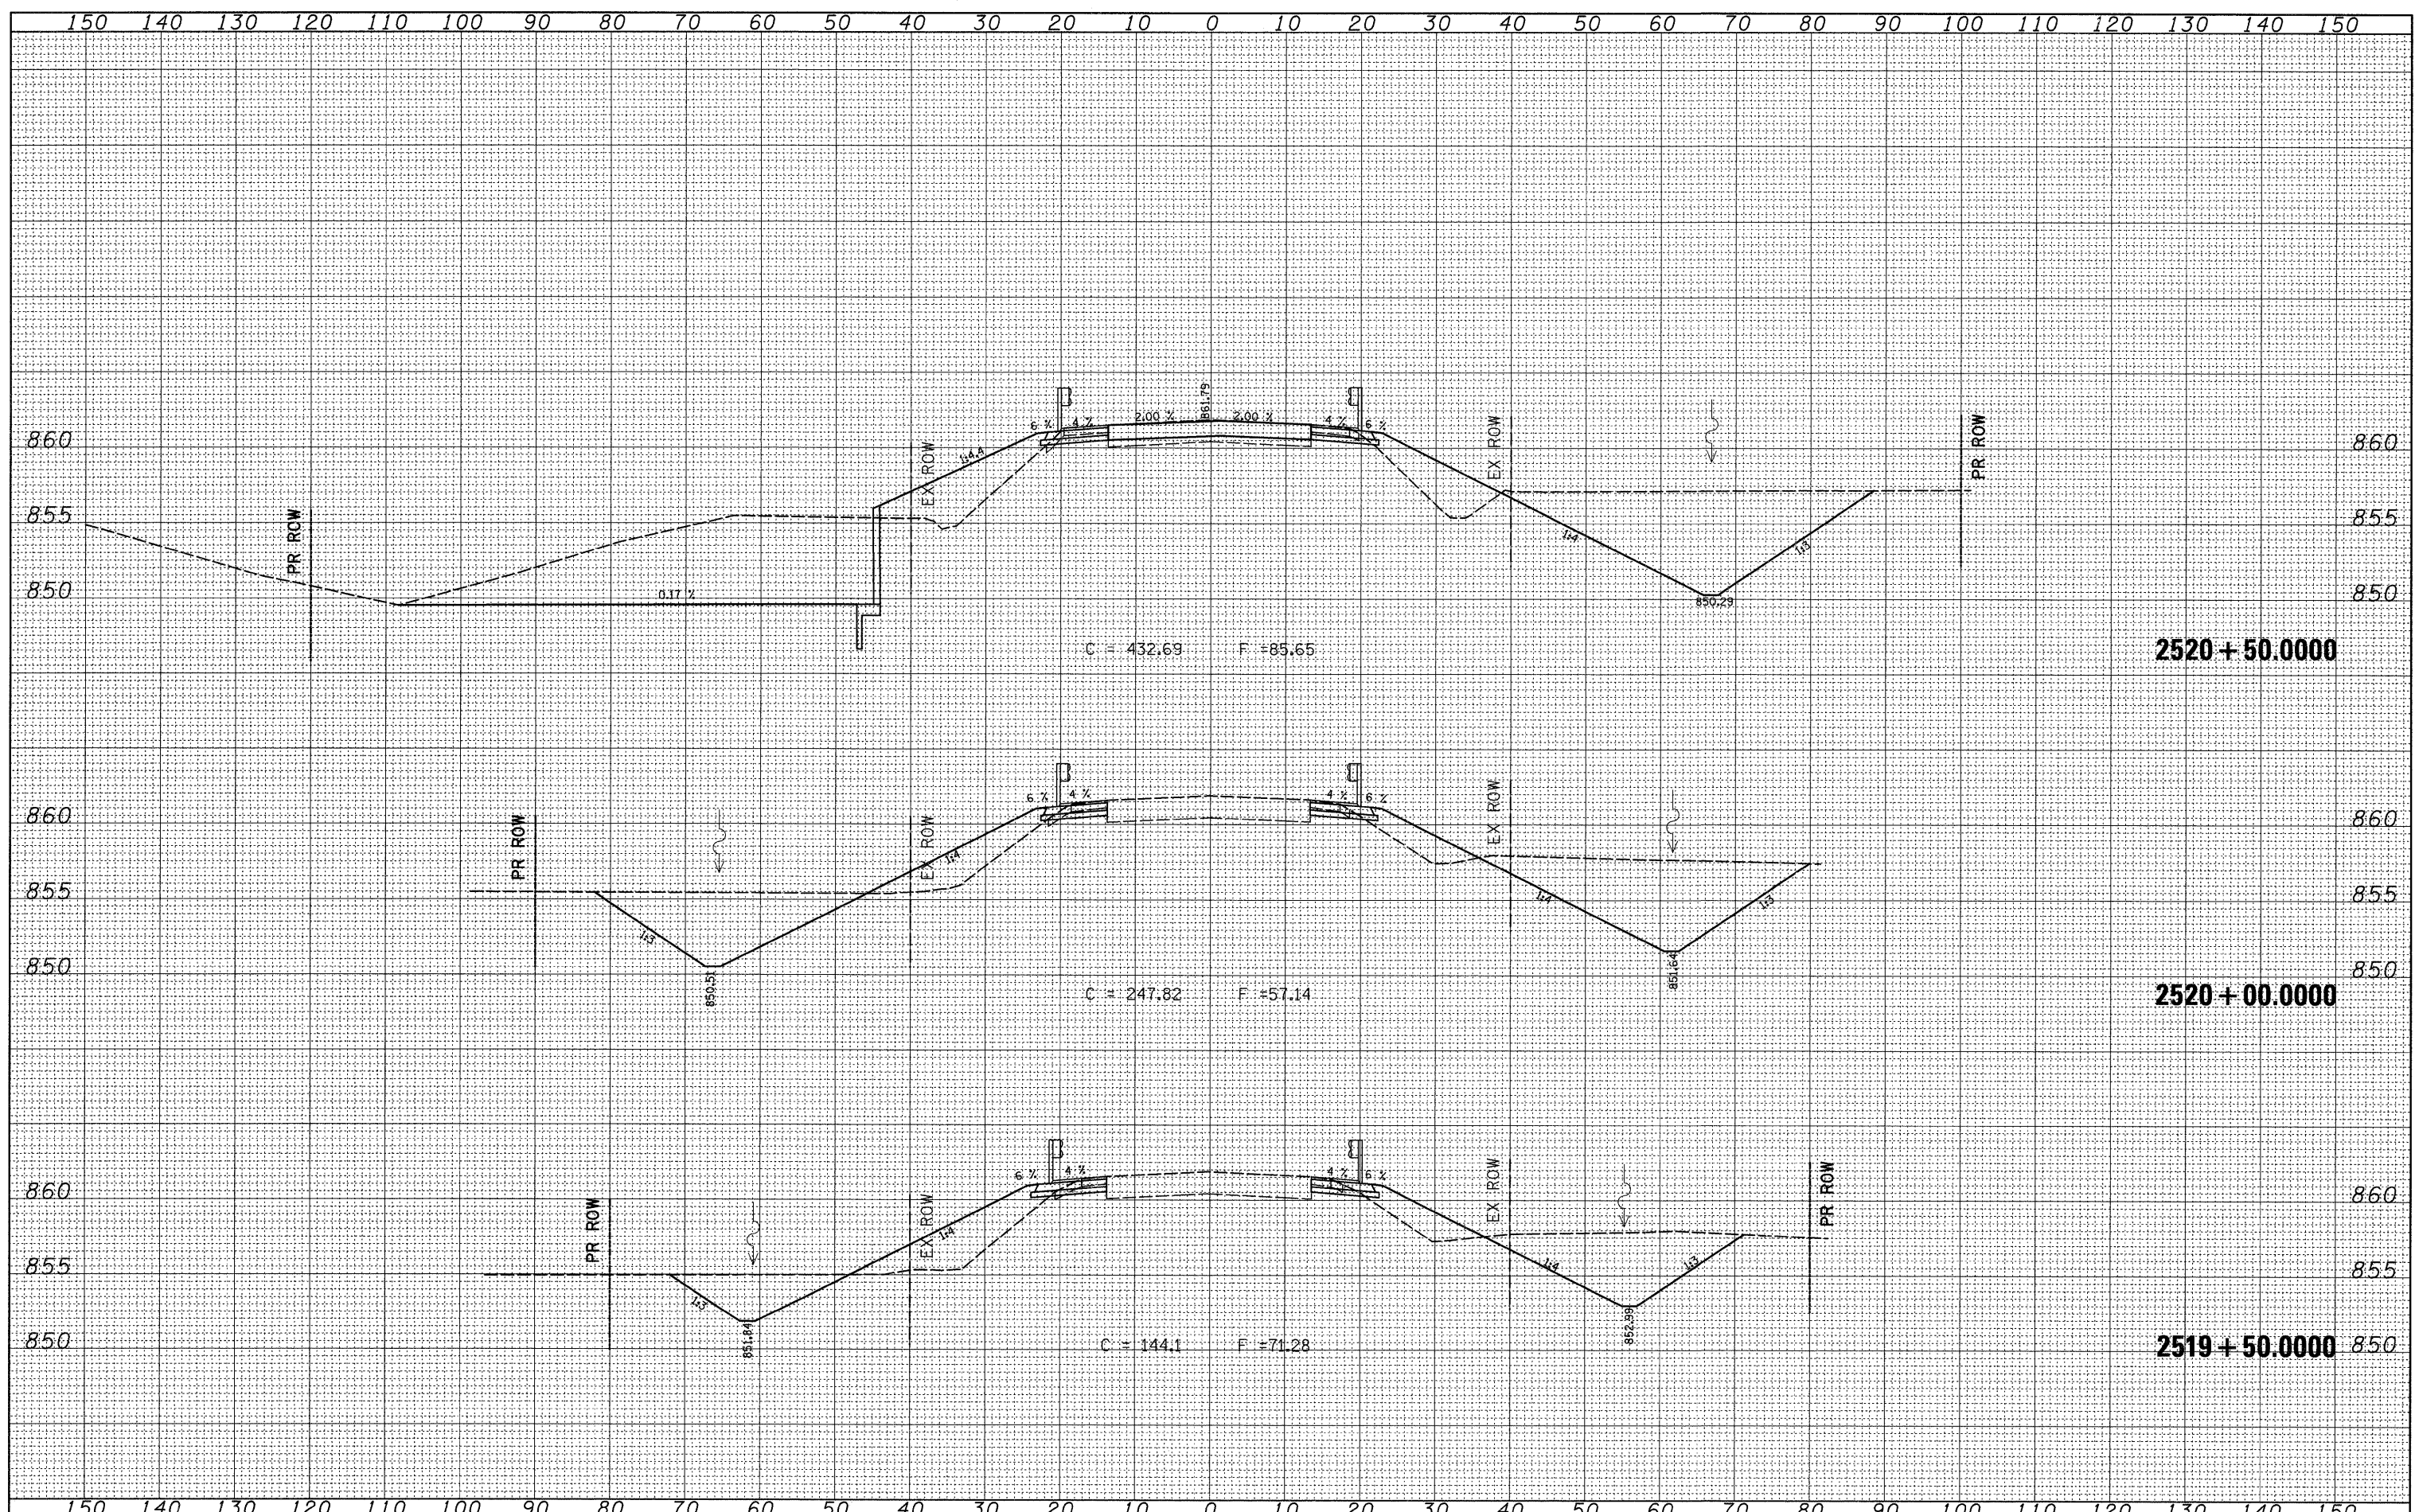

FILE NAME =	USER NAME = fordjd	DESIGNED -	REVISED -	STATE OF ILLINOIS DEPARTMENT OF TRANSPORTATION	IL 251	F.A.S. RTE.	SECTION	COUNTY	TOTAL SHEETS	SHEET NO.	
et\pw_work\PWIDOT\FORDJD\dms33877\d85504.xml.dgn	PLOT SCALE = 10.0000' / IN.	DRAWN -	REVISED -			1177	111T	LASALLE	59	56	
PLOT DATE = Wed Dec 24 13:56:59 2008	DATE -	CHECKED -	REVISED -			CONTRACT NO. 64A07					
		DATE -	REVISED -			FED. ROAD DIST. NO. ILLINOIS FED. AID PROJECT					