


DATE	
BY	
FINAL SURVEY	SURVEYED
NOTE BOOK	PLOTTED
NO.	TEMPLATE
	AREAS CHECKED

DATE	
BY	
ORIGINAL SURVEY	SURVEYED
NOTE BOOK	PLOTTED
NO.	TEMPLATE
	AREAS CHECKED

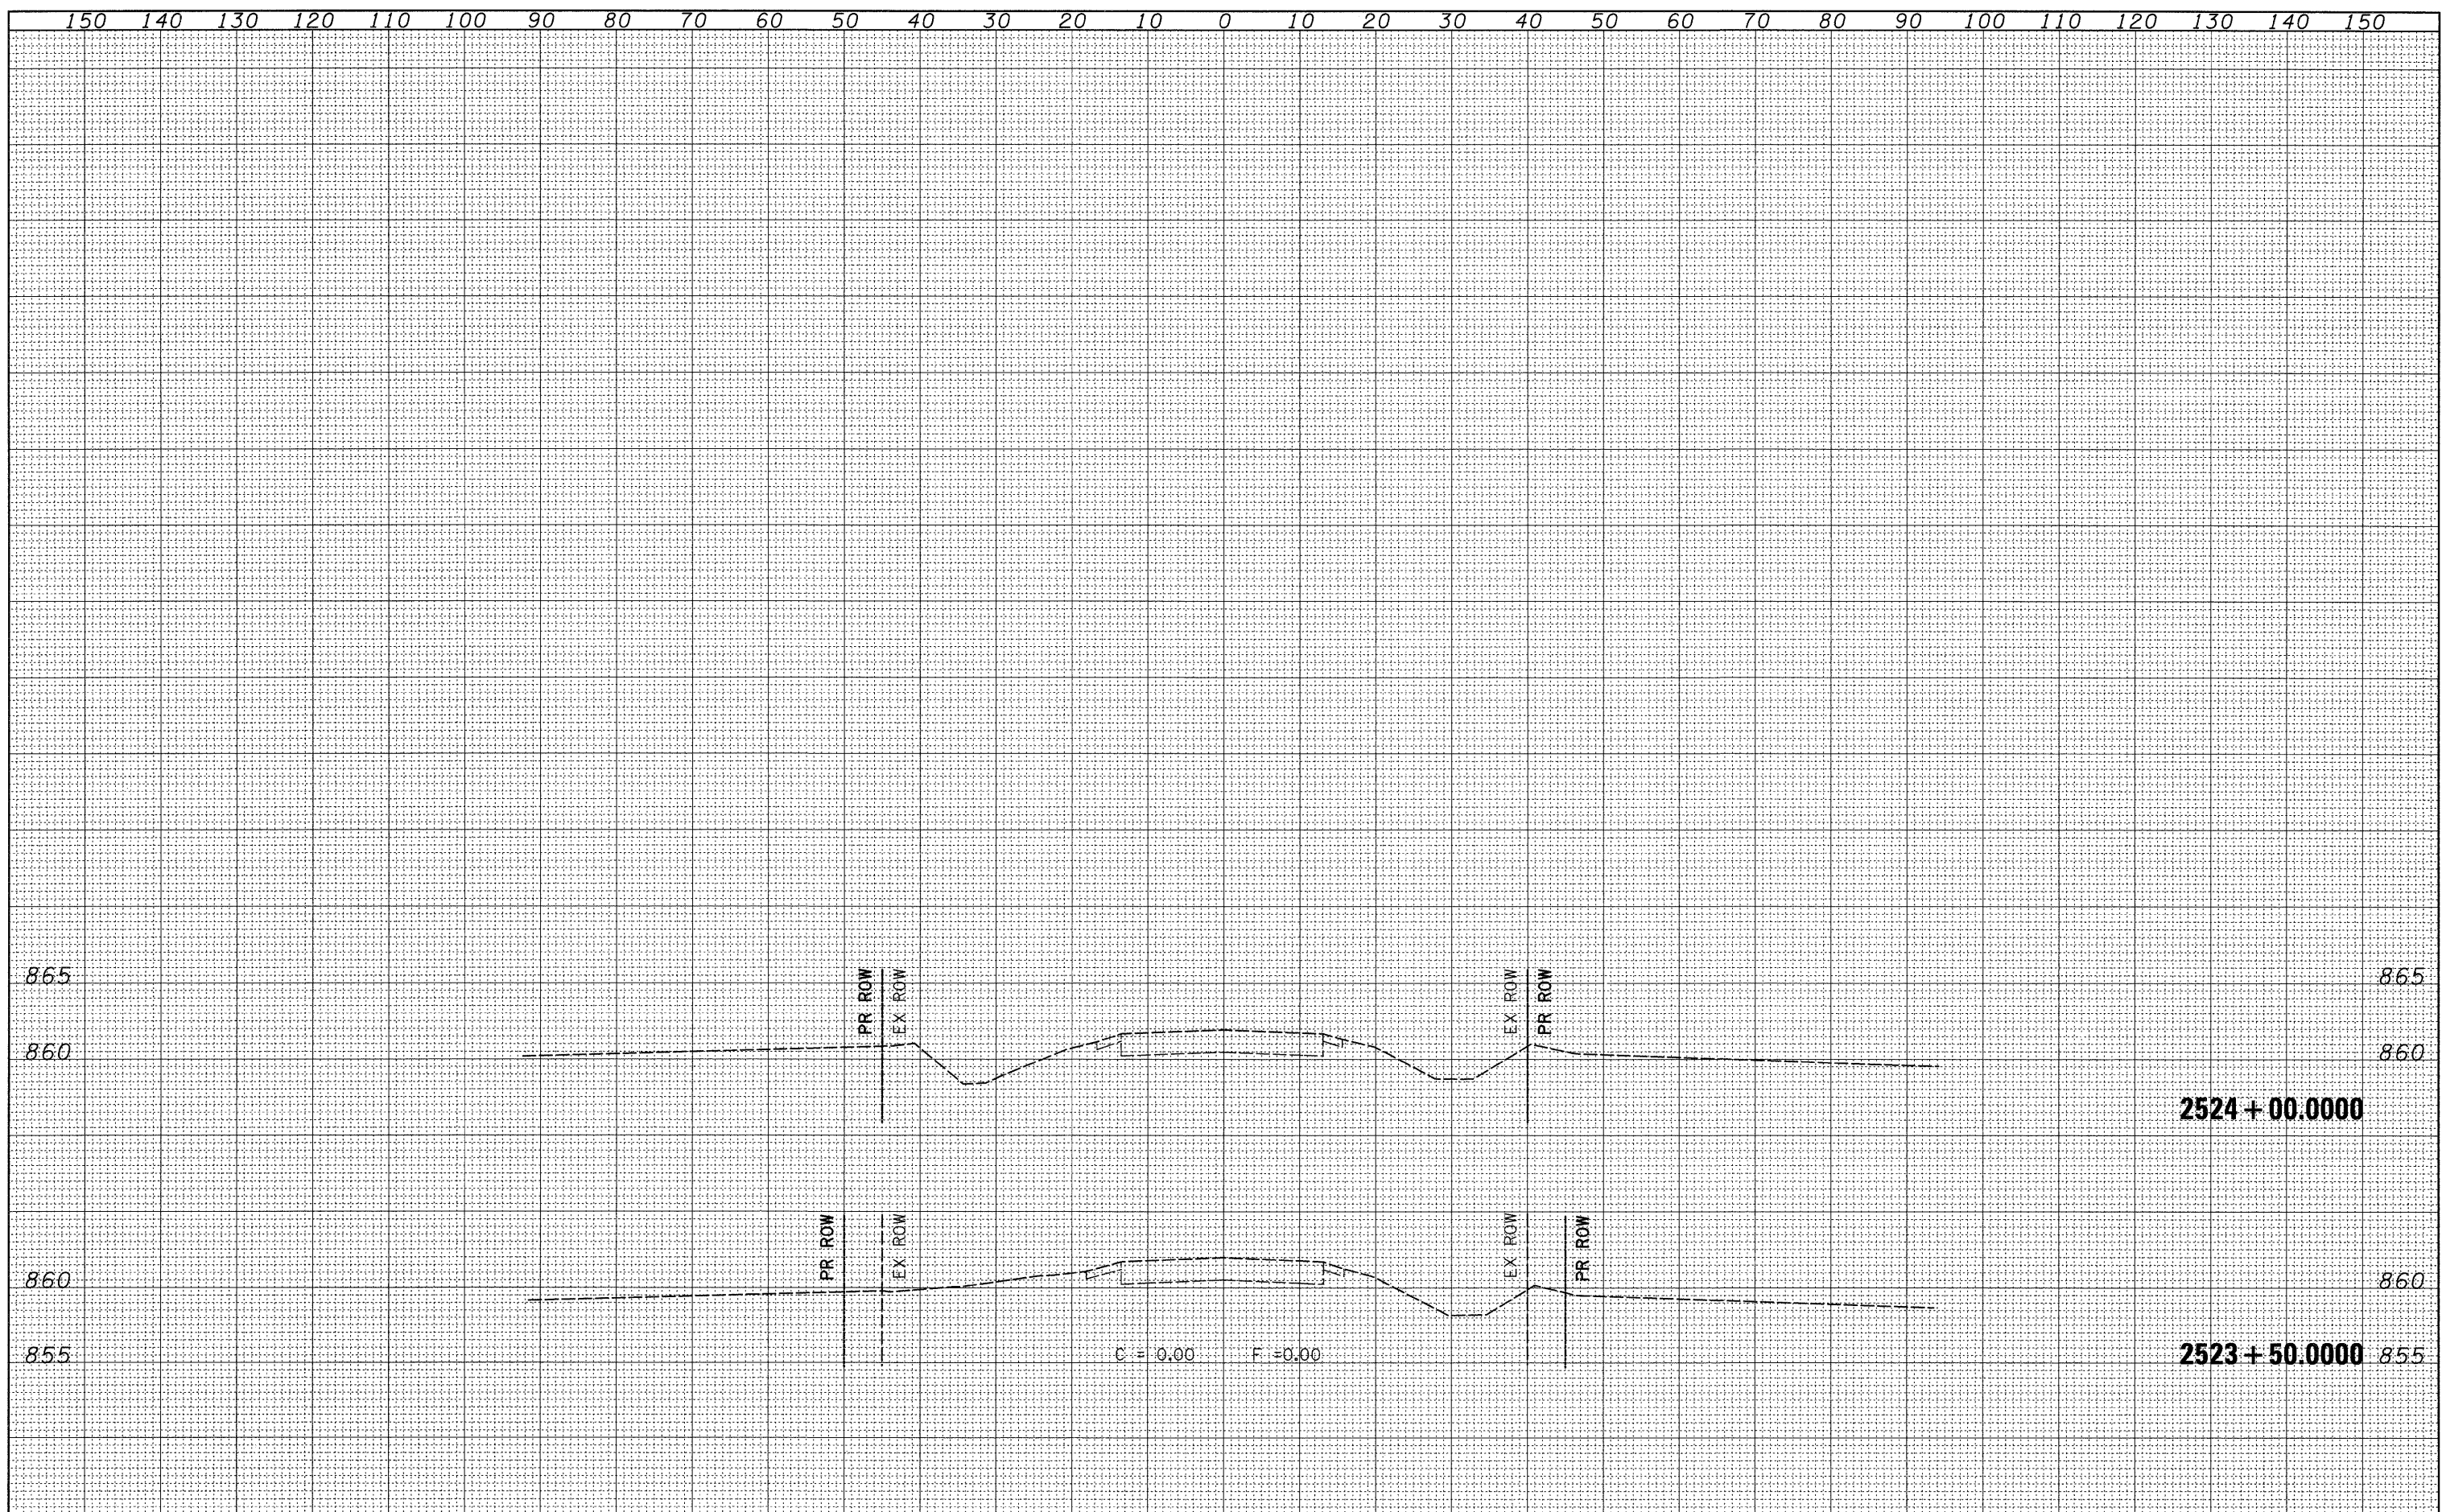

FILE NAME =	USER NAME = fcr-djd	DESIGNED -	REVISED -	STATE OF ILLINOIS DEPARTMENT OF TRANSPORTATION	IL 251	F.A.S. RTE.	SECTION	COUNTY	TOTAL SHEETS	SHEET NO.	
ci\pw_work\PWIDOT\FORDJD\dms33877\d05504.xml.dgn	PLOT SCALE = 10.0000' / IN.	DRAWN -	REVISED -			1177	111T	LASALLE	59	59	
	PLOT DATE = Wed Dec 24 13:57:01 2008	CHECKED -	REVISED -			CONTRACT NO. 64A07					
		DATE -	REVISED -			SCALE: SHEET NO. OF SHEETS STA. 2523+50.0000 TO STA. 2524+00.0000 FED. ROAD DIST. NO. [ILLINOIS] FED. AID PROJECT					