


DATE	
BY	
SURVEYED	
TEMPLATE	
AREAS CHECKED	
FINAL SURVEY	
NOTE BOOK	
NO.	

DATE	
BY	
SURVEYED	
TEMPLATE	
AREAS CHECKED	
ORIGINAL SURVEY	
NOTE BOOK	
NO.	

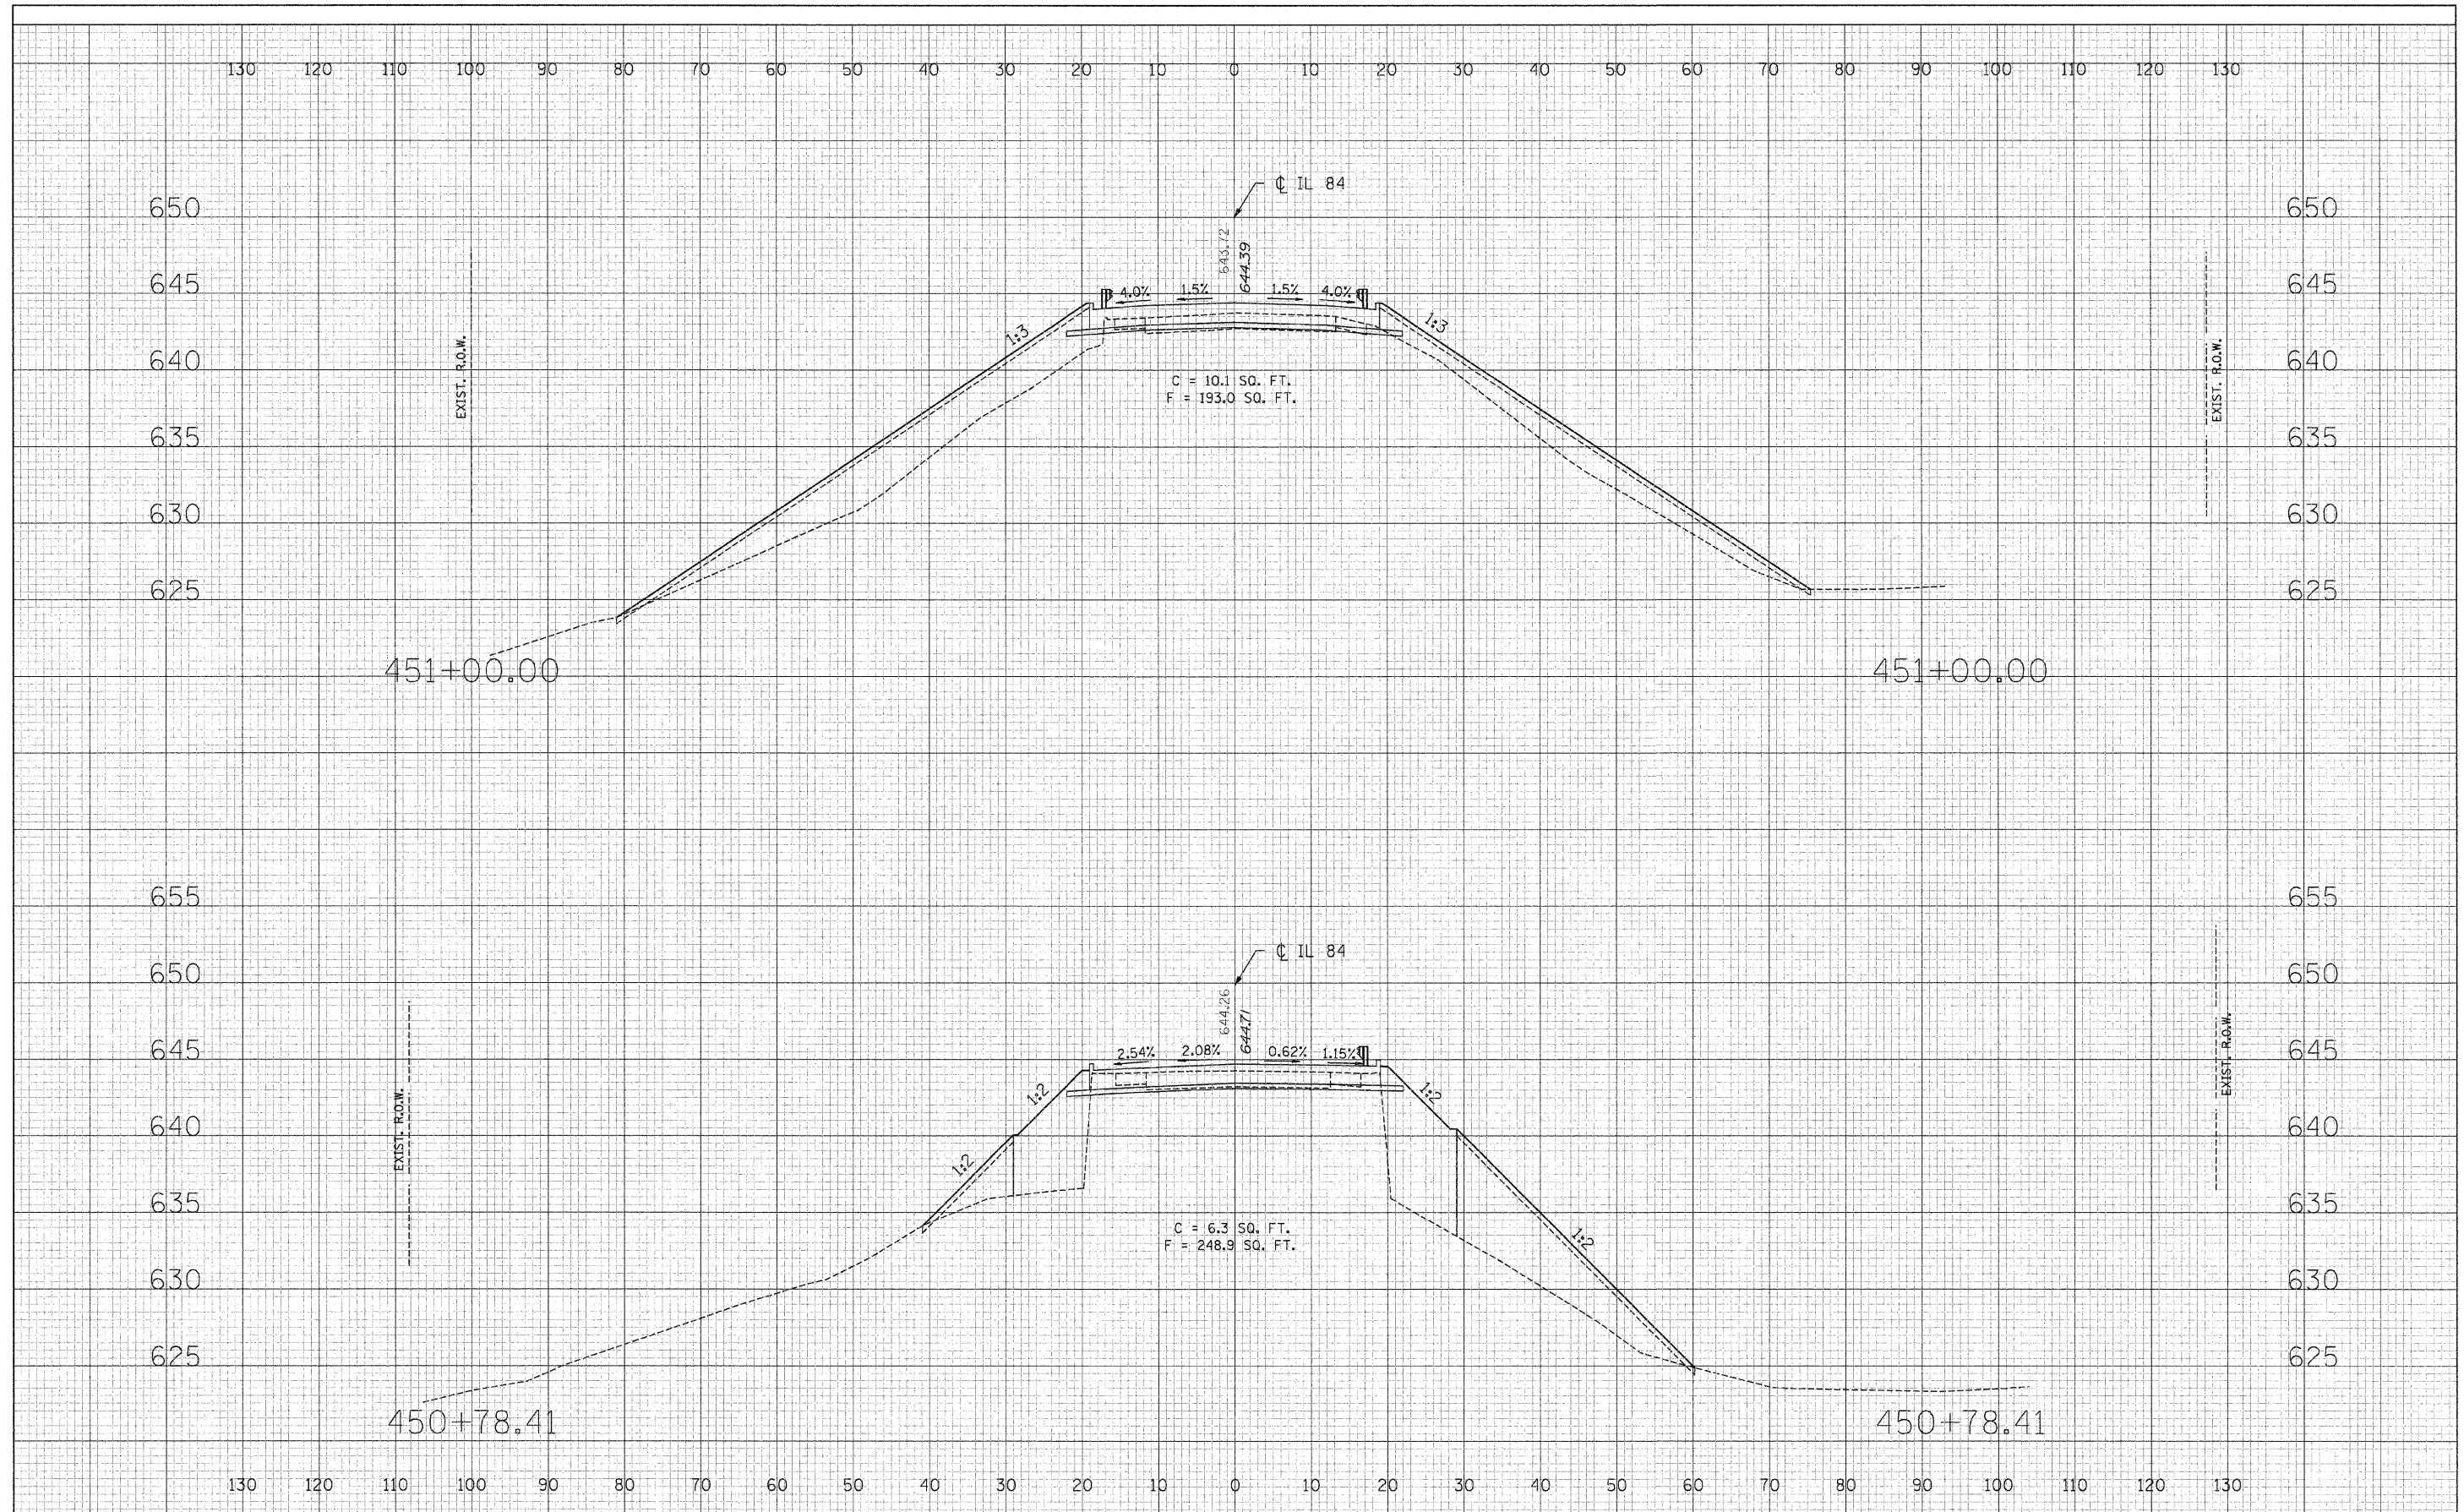

FILE NAME = E:\0804\51-58\_XS-SHT.dgn

USER NAME = Plotted by new2	DESIGNED - ST	REVISED -
PLOT SCALE = 10.000 Ft / IN.	DRAWN - ST	REVISED -
PLOT DATE = 12/11/2008	CHECKED - FL	REVISED -
	DATE - 04/2008	REVISED -

**STATE OF ILLINOIS  
DEPARTMENT OF TRANSPORTATION**

<b>CROSS SECTIONS IL 84 OVER IRISH HOLLOW CREEK</b>			
SCALE: 1"=10'H,5'V	SHEET NO.	OF SHEETS	STA. 450+78.41 TO STA. 451+00.00

F.A.P. RTE.	SECTION	COUNTY	TOTAL SHEETS	SHEET NO.
308	(103C-1BRID)	JO DAVIESS	62	55
FED. ROAD DIST. NO. ILLINOIS FED. AID PROJECT			CONTRACT NO. 64C03	