


DATE	
BY	
SURVEYED	
NOTE BOOK	
NO.	
TEMPLE	
AREAS CHECKED	

DATE	
BY	
SURVEYED	
NOTE BOOK	
NO.	
TEMPLE	
AREAS CHECKED	

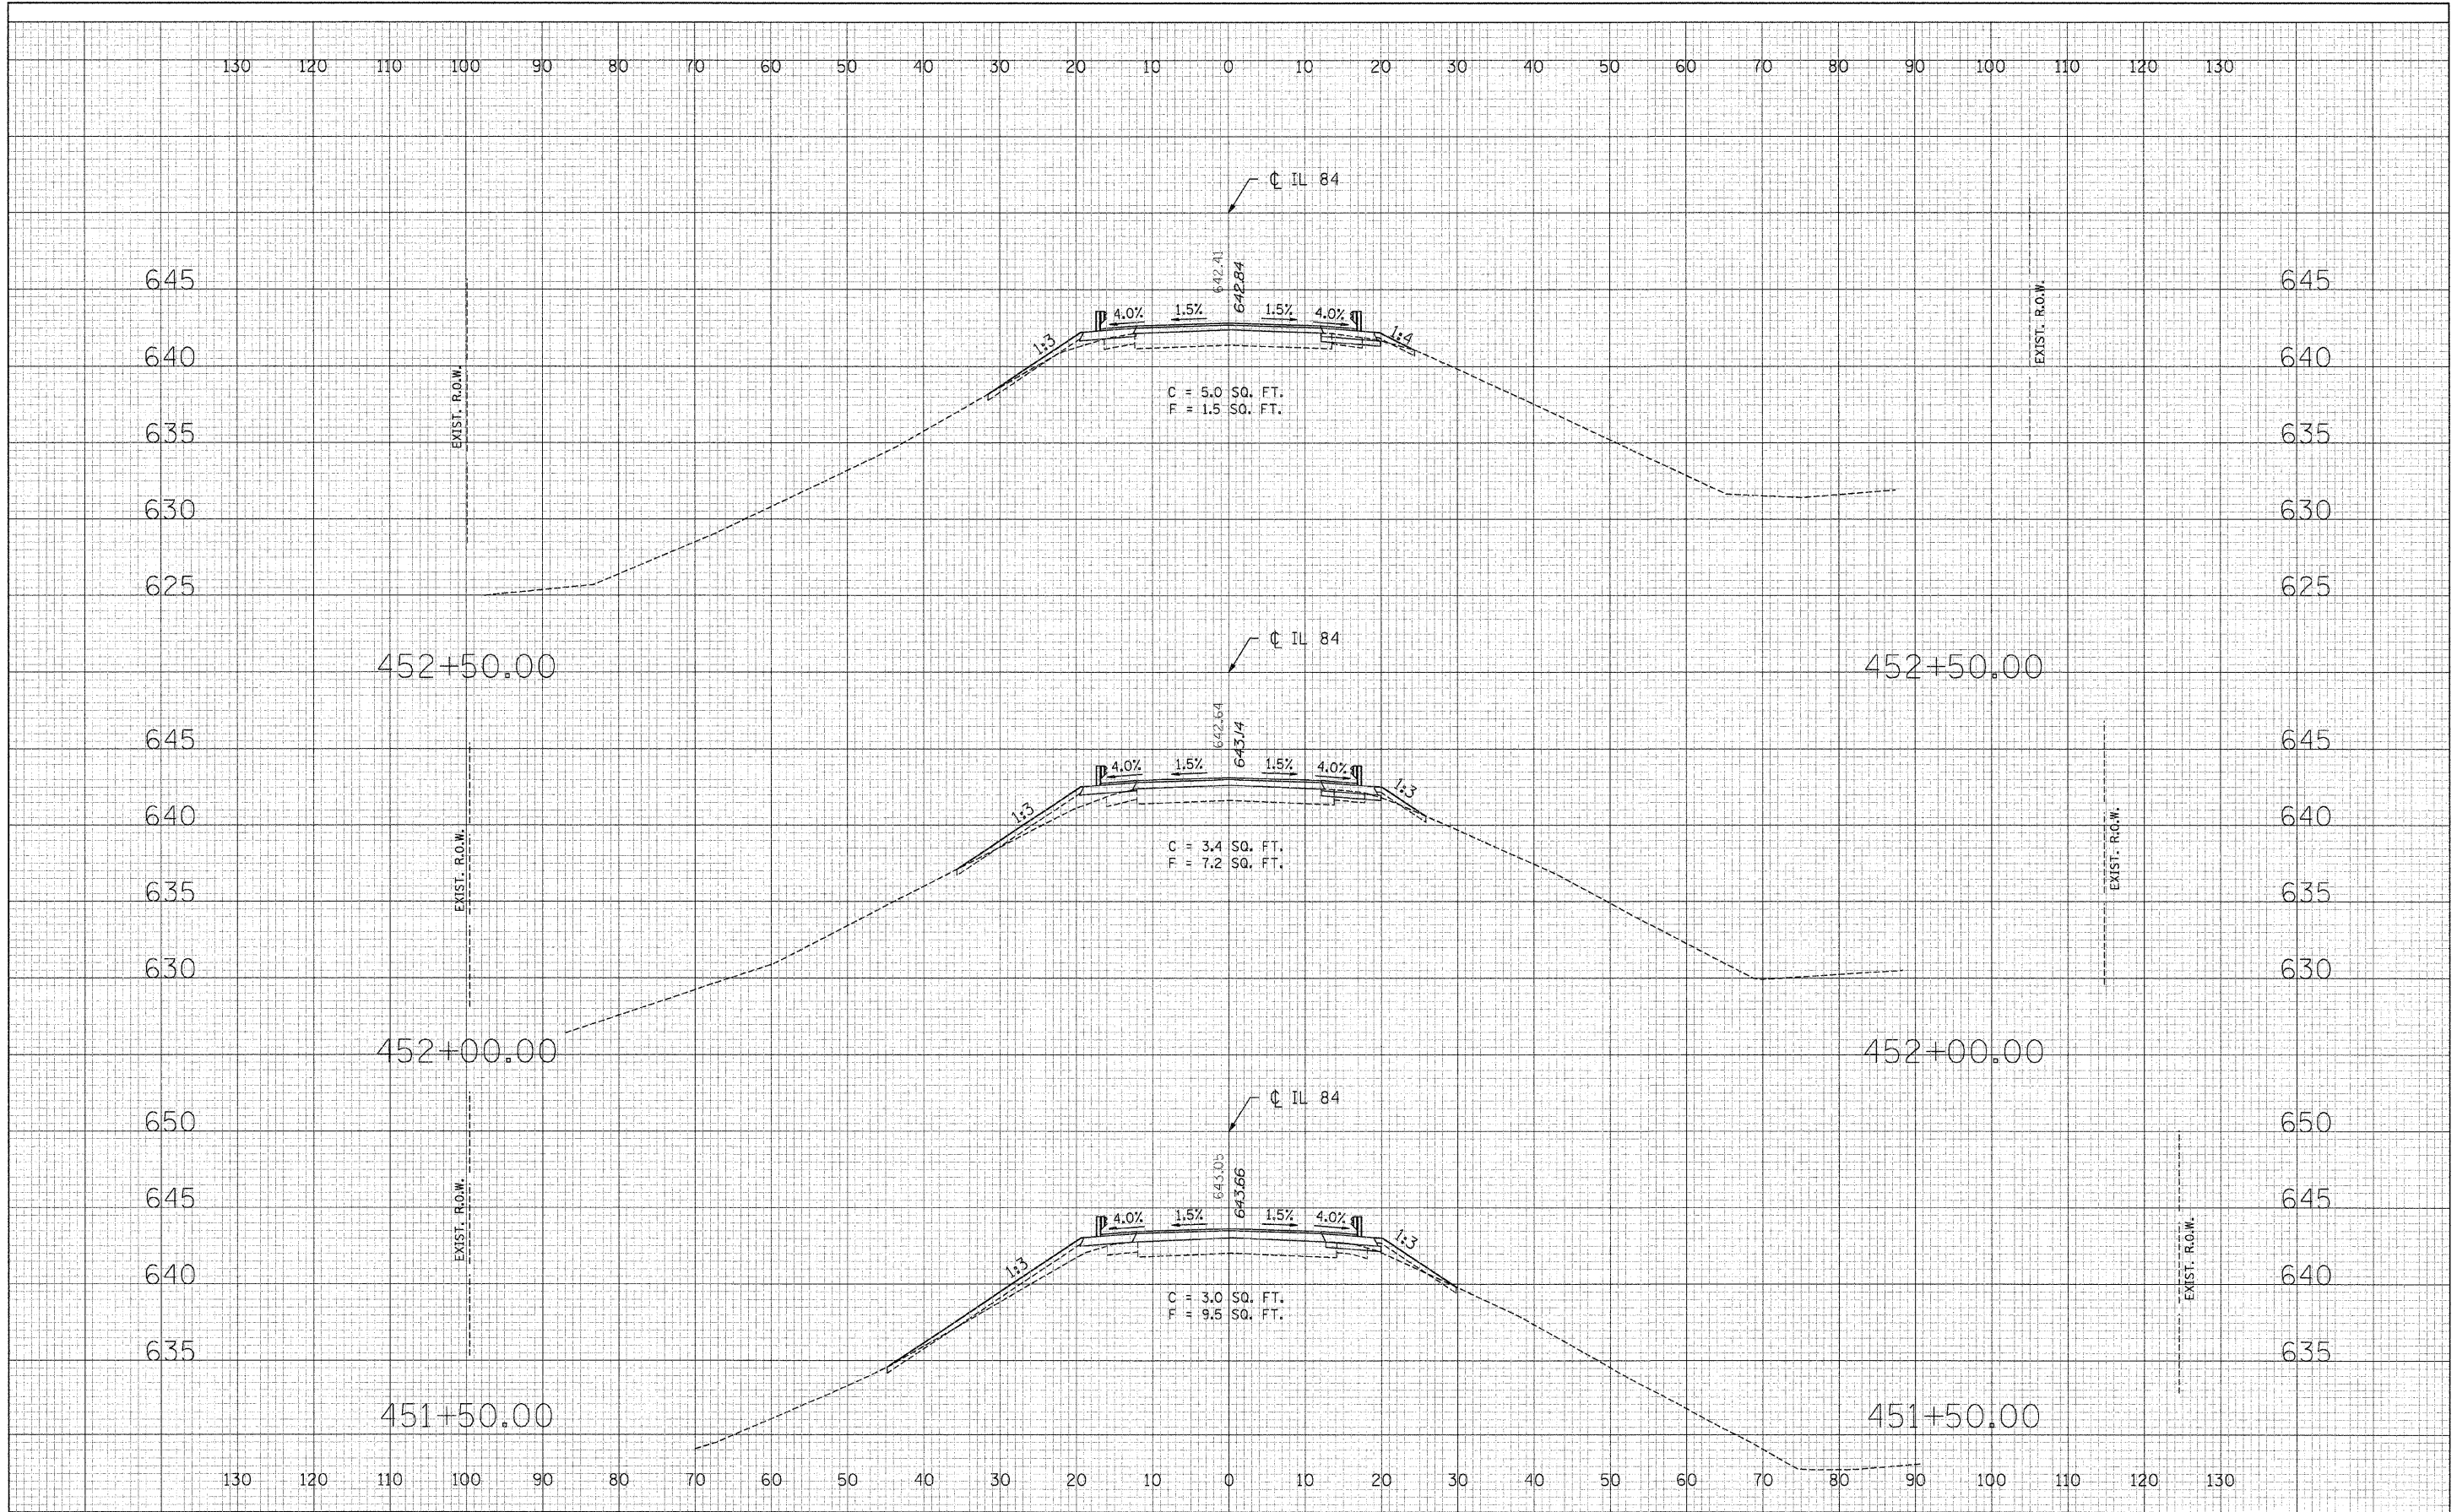

FILE NAME = E:\2004\51-58_XS-SHT.dgn	USER NAME = Plotted by new2	DESIGNED - ST	REVISED -	STATE OF ILLINOIS DEPARTMENT OF TRANSPORTATION	CROSS SECTIONS IL 84 OVER IRISH HOLLOW CREEK				F.A.P. RTE. 308	SECTION (103C-1BR1D)	COUNTY JO DAVIESS	TOTAL SHEETS 62	SHEET NO. 56
	PLOT SCALE = 10.000 ft / 1IN.	CHECKED - FL	REVISED -		SCALE: 1"=10'H,5'V	SHEET NO.	OF	SHEETS	STA. 451+50.00 TO STA. 452+50.00	CONTRACT NO. 64C03			
	PLOT DATE = 12/11/2008	DATE - 04/2008	REVISED -		FED. ROAD DIST. NO. [ILLINOIS] FED. AID PROJECT								