


DATE	
BY	
SURVEYED	
TEMPLATE	
AREAS	
CHECKED	
NO.	

DATE	
BY	
SURVEYED	
TEMPLATE	
AREAS	
CHECKED	
NO.	

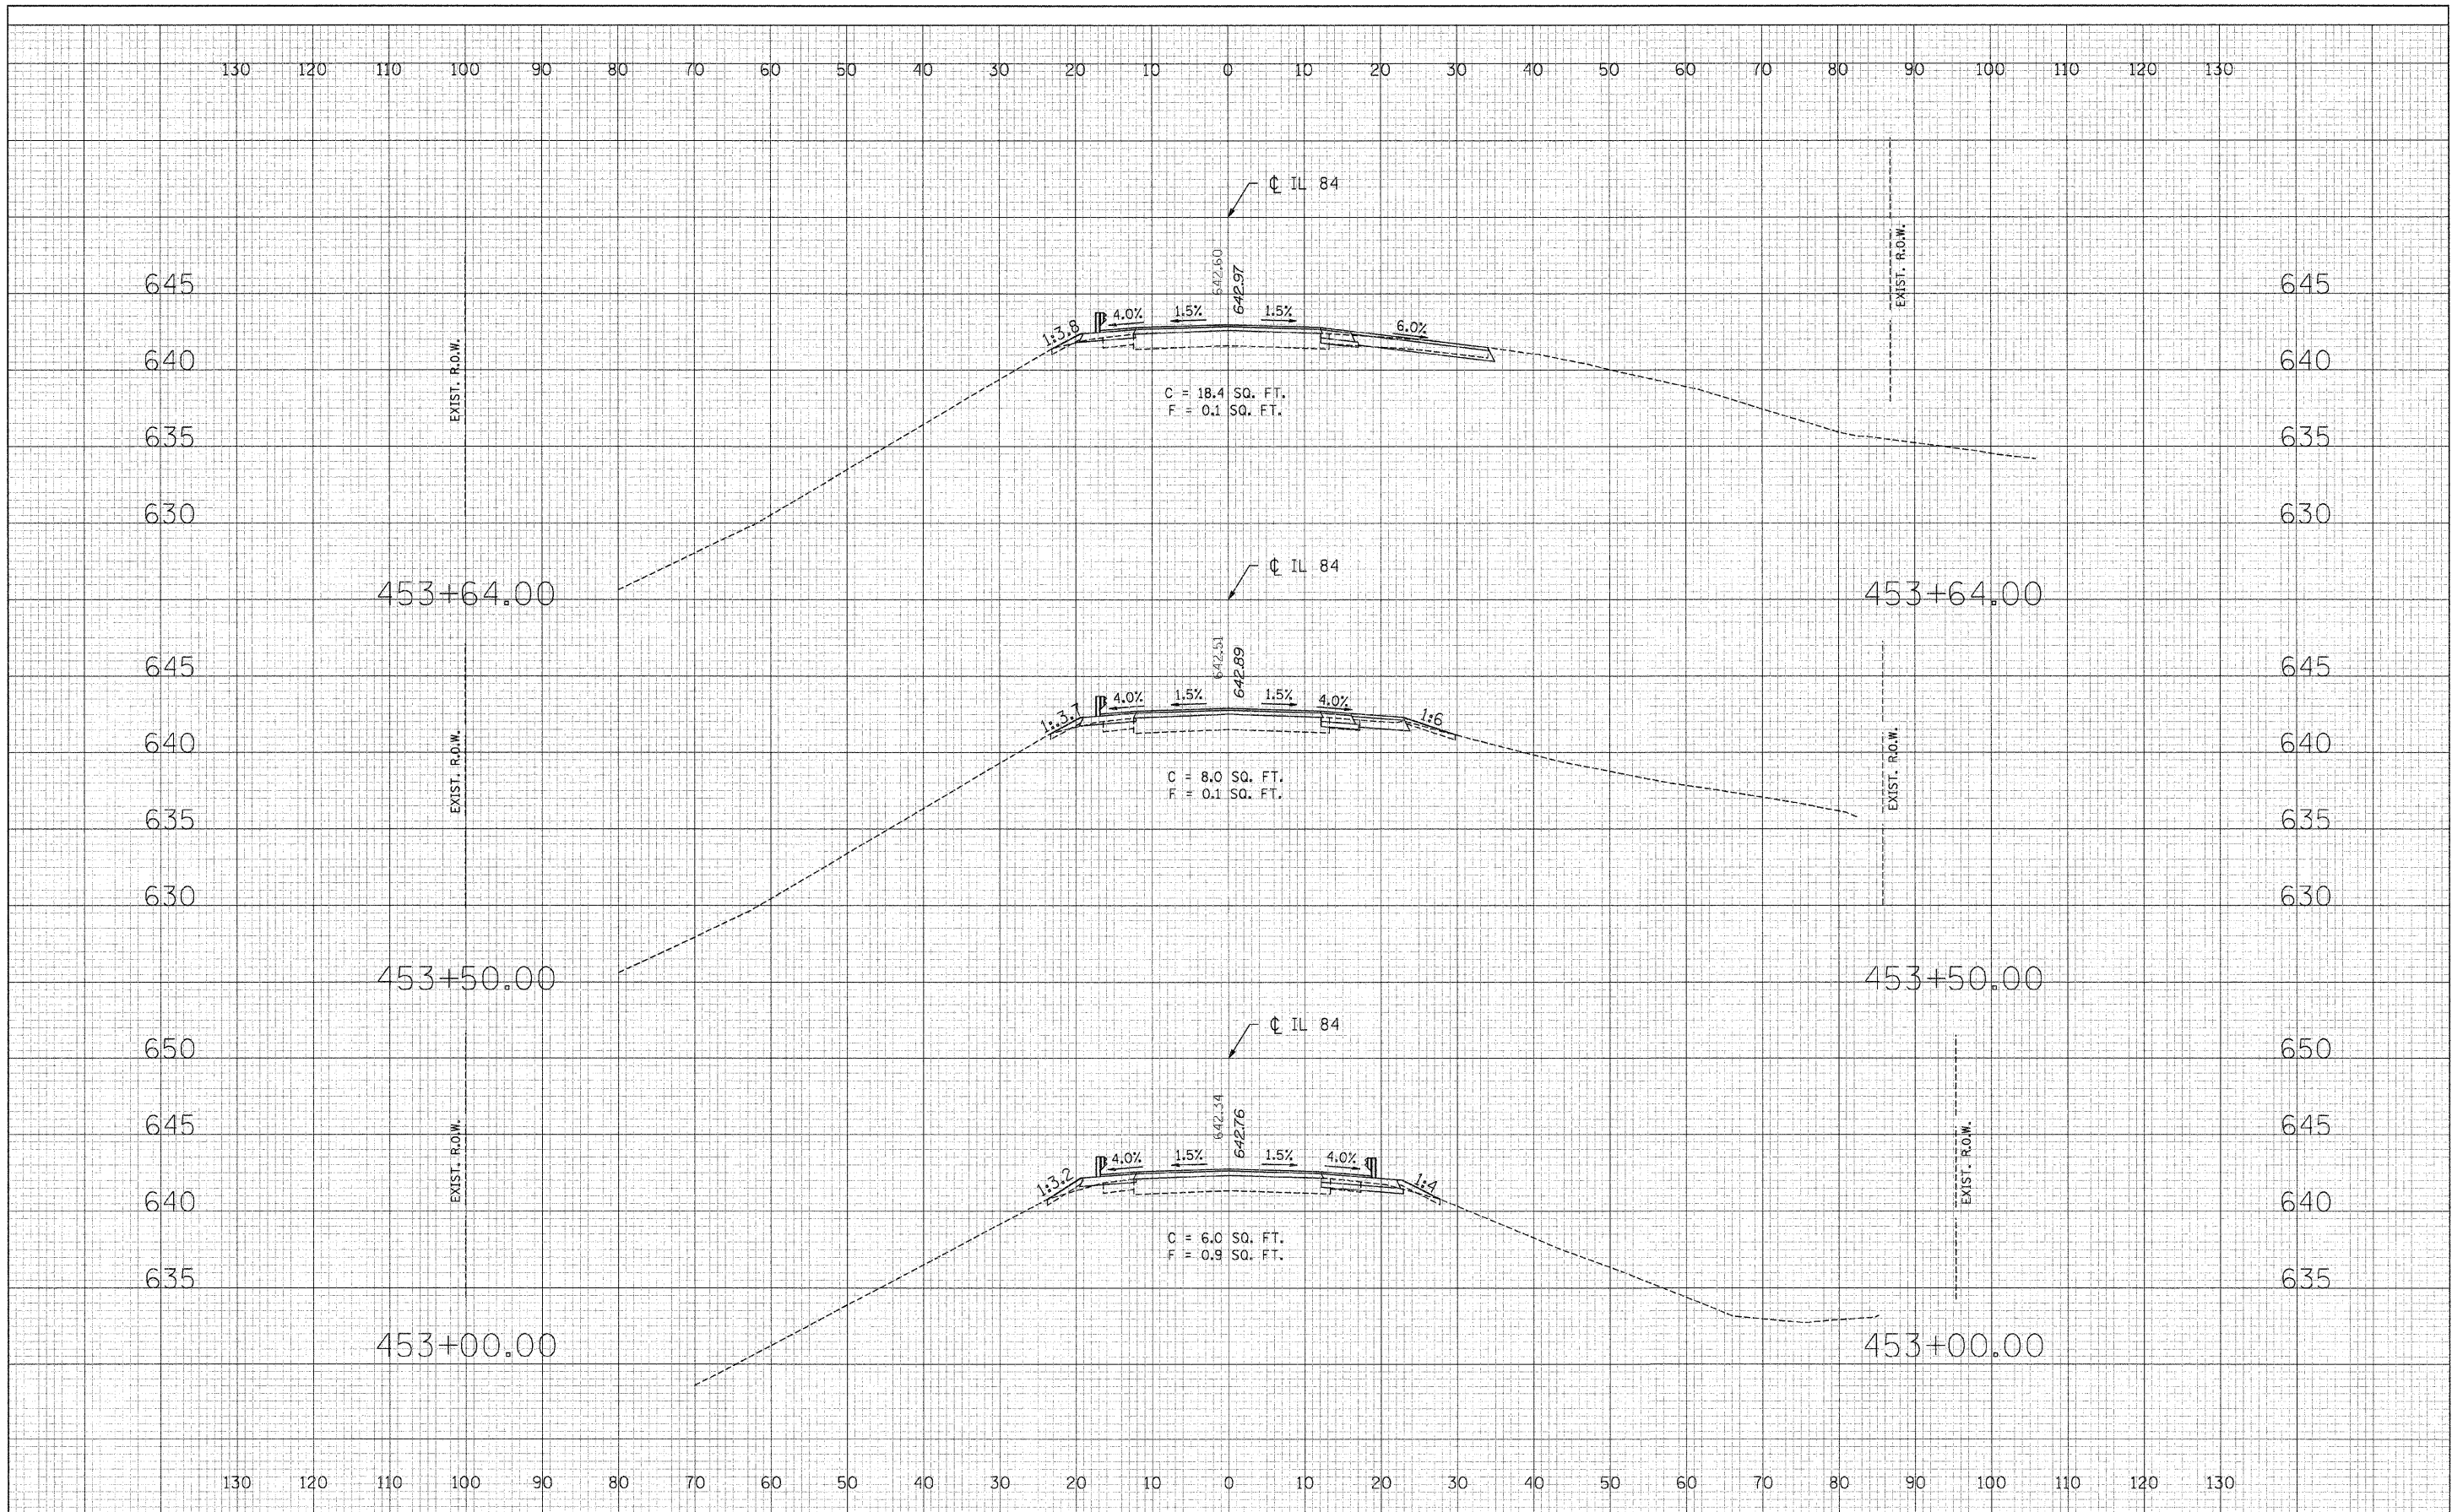

FILE NAME = E:\0804\51-58_XS-SHT.dgn	USER NAME = Plotted by new2	DESIGNED - ST	REVISED -	STATE OF ILLINOIS DEPARTMENT OF TRANSPORTATION	CROSS SECTIONS IL 84 OVER IRISH HOLLOW CREEK				F.A.P. RTE. 308	SECTION (103C-1BRID)	COUNTY JO DAVIESS	TOTAL SHEETS 62	SHEET NO. 57
PLOT SCALE = 10.000 Ft / IN.	CHECKED - FL	REVISIED -	REVISIED -		SCALE: 1"=10'H,5"V	SHEET NO.	OF	SHEETS	STA. 453+00.00 TO STA. 453+64.00	CONTRACT NO. 64C03			
PLOT DATE = 12/11/2008	DATE - 04/2008	REVISIED -	REVISIED -		FED. ROAD DIST. NO. [ILLINOIS] FED. AID PROJECT								