


# TYPICAL SECTIONS

## STAGING USING TRAFFIC CONTROL AND PROTECTION, STANDARD 701321


### STAGE IIA

STA 481+04

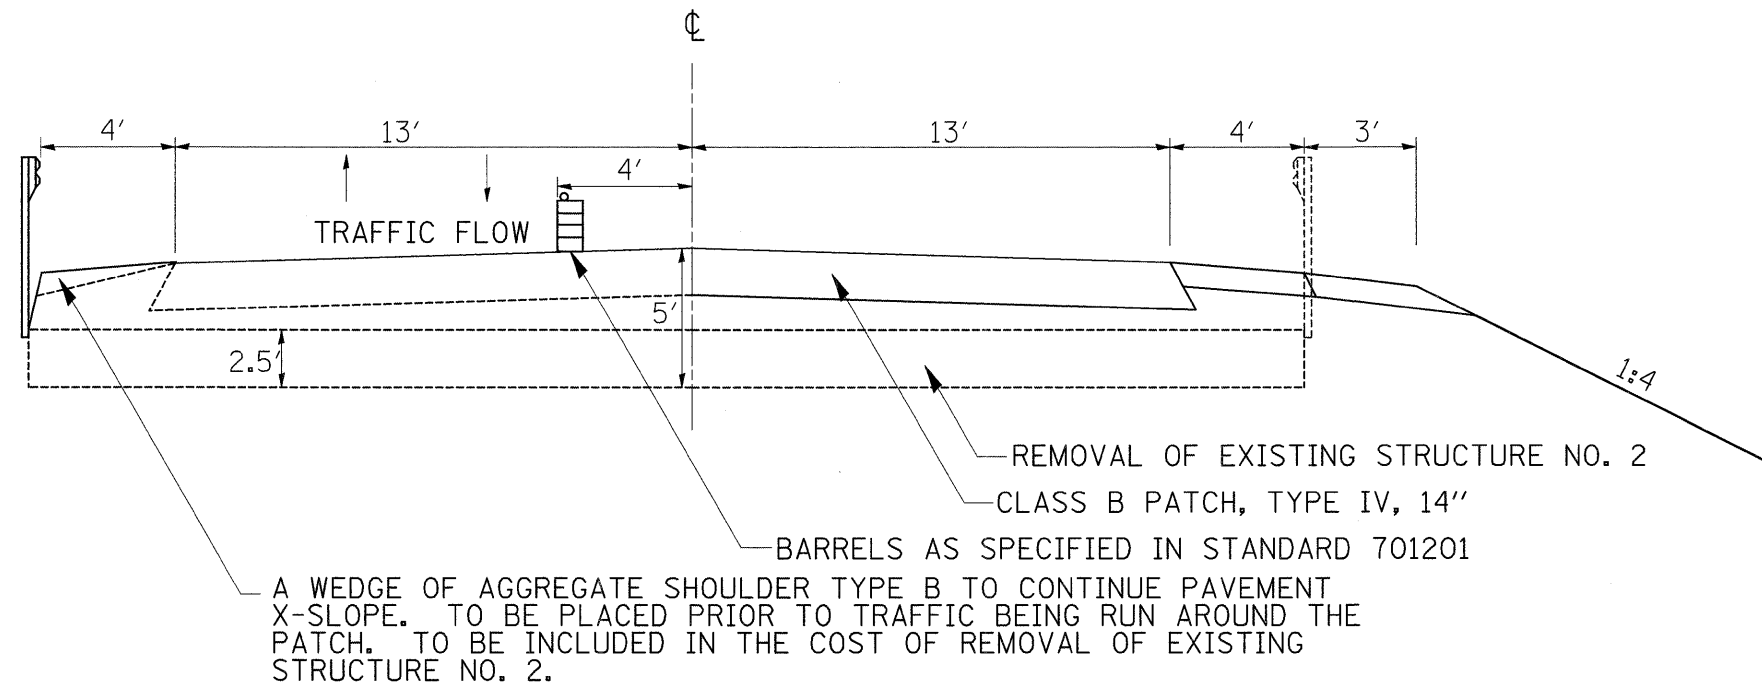

### STAGE IIB

STA 481+04

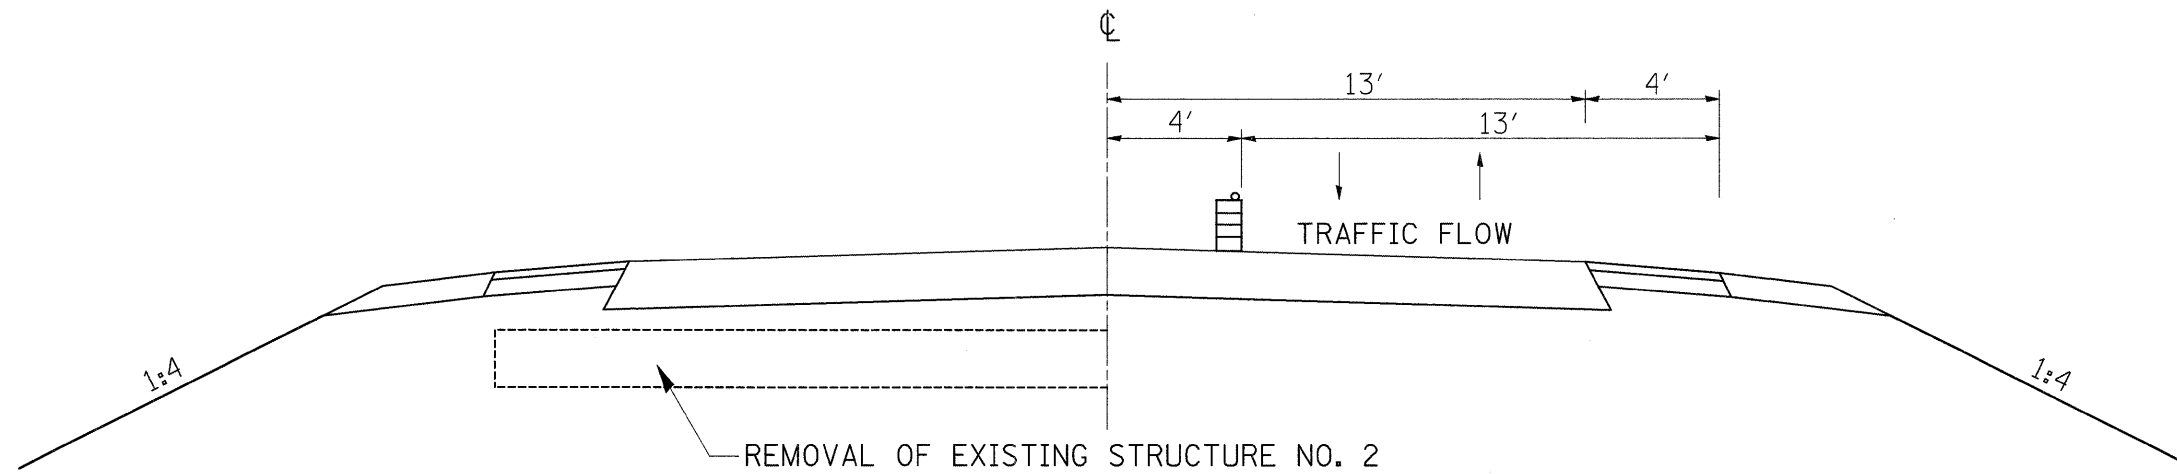

NOTE: THIS WORK WILL BE PERFORMED UNDER STANDARD 701201.

FILE NAME =	USER NAME = dosadd	DESIGNED -	REVISED -	<b>STATE OF ILLINOIS DEPARTMENT OF TRANSPORTATION</b>	<b>IL 73</b>	F.A.P. RTE.	SECTION	COUNTY	TOTAL SHEETS	SHEET NO.
cr:\pw_work\PW\DOT\DOSSDD\dms33571\d02297.tup.dgn	DRAWN -	REVISED -	654			(107, 108, 109)RS-4	STEPHENSON	89	17	
PLOT SCALE = 50.0000' / IN.	CHECKED -	REVISED -	CONTRACT NO. 64C91							
PLOT DATE = Wed Sep 24 09:11:45 2008	DATE -	REVISED -	FED. ROAD DIST. NO. 2 (ILLINOIS) FED. AID PROJECT							
				SCALE:	SHEET NO. OF SHEETS	STA.	TO STA.			