
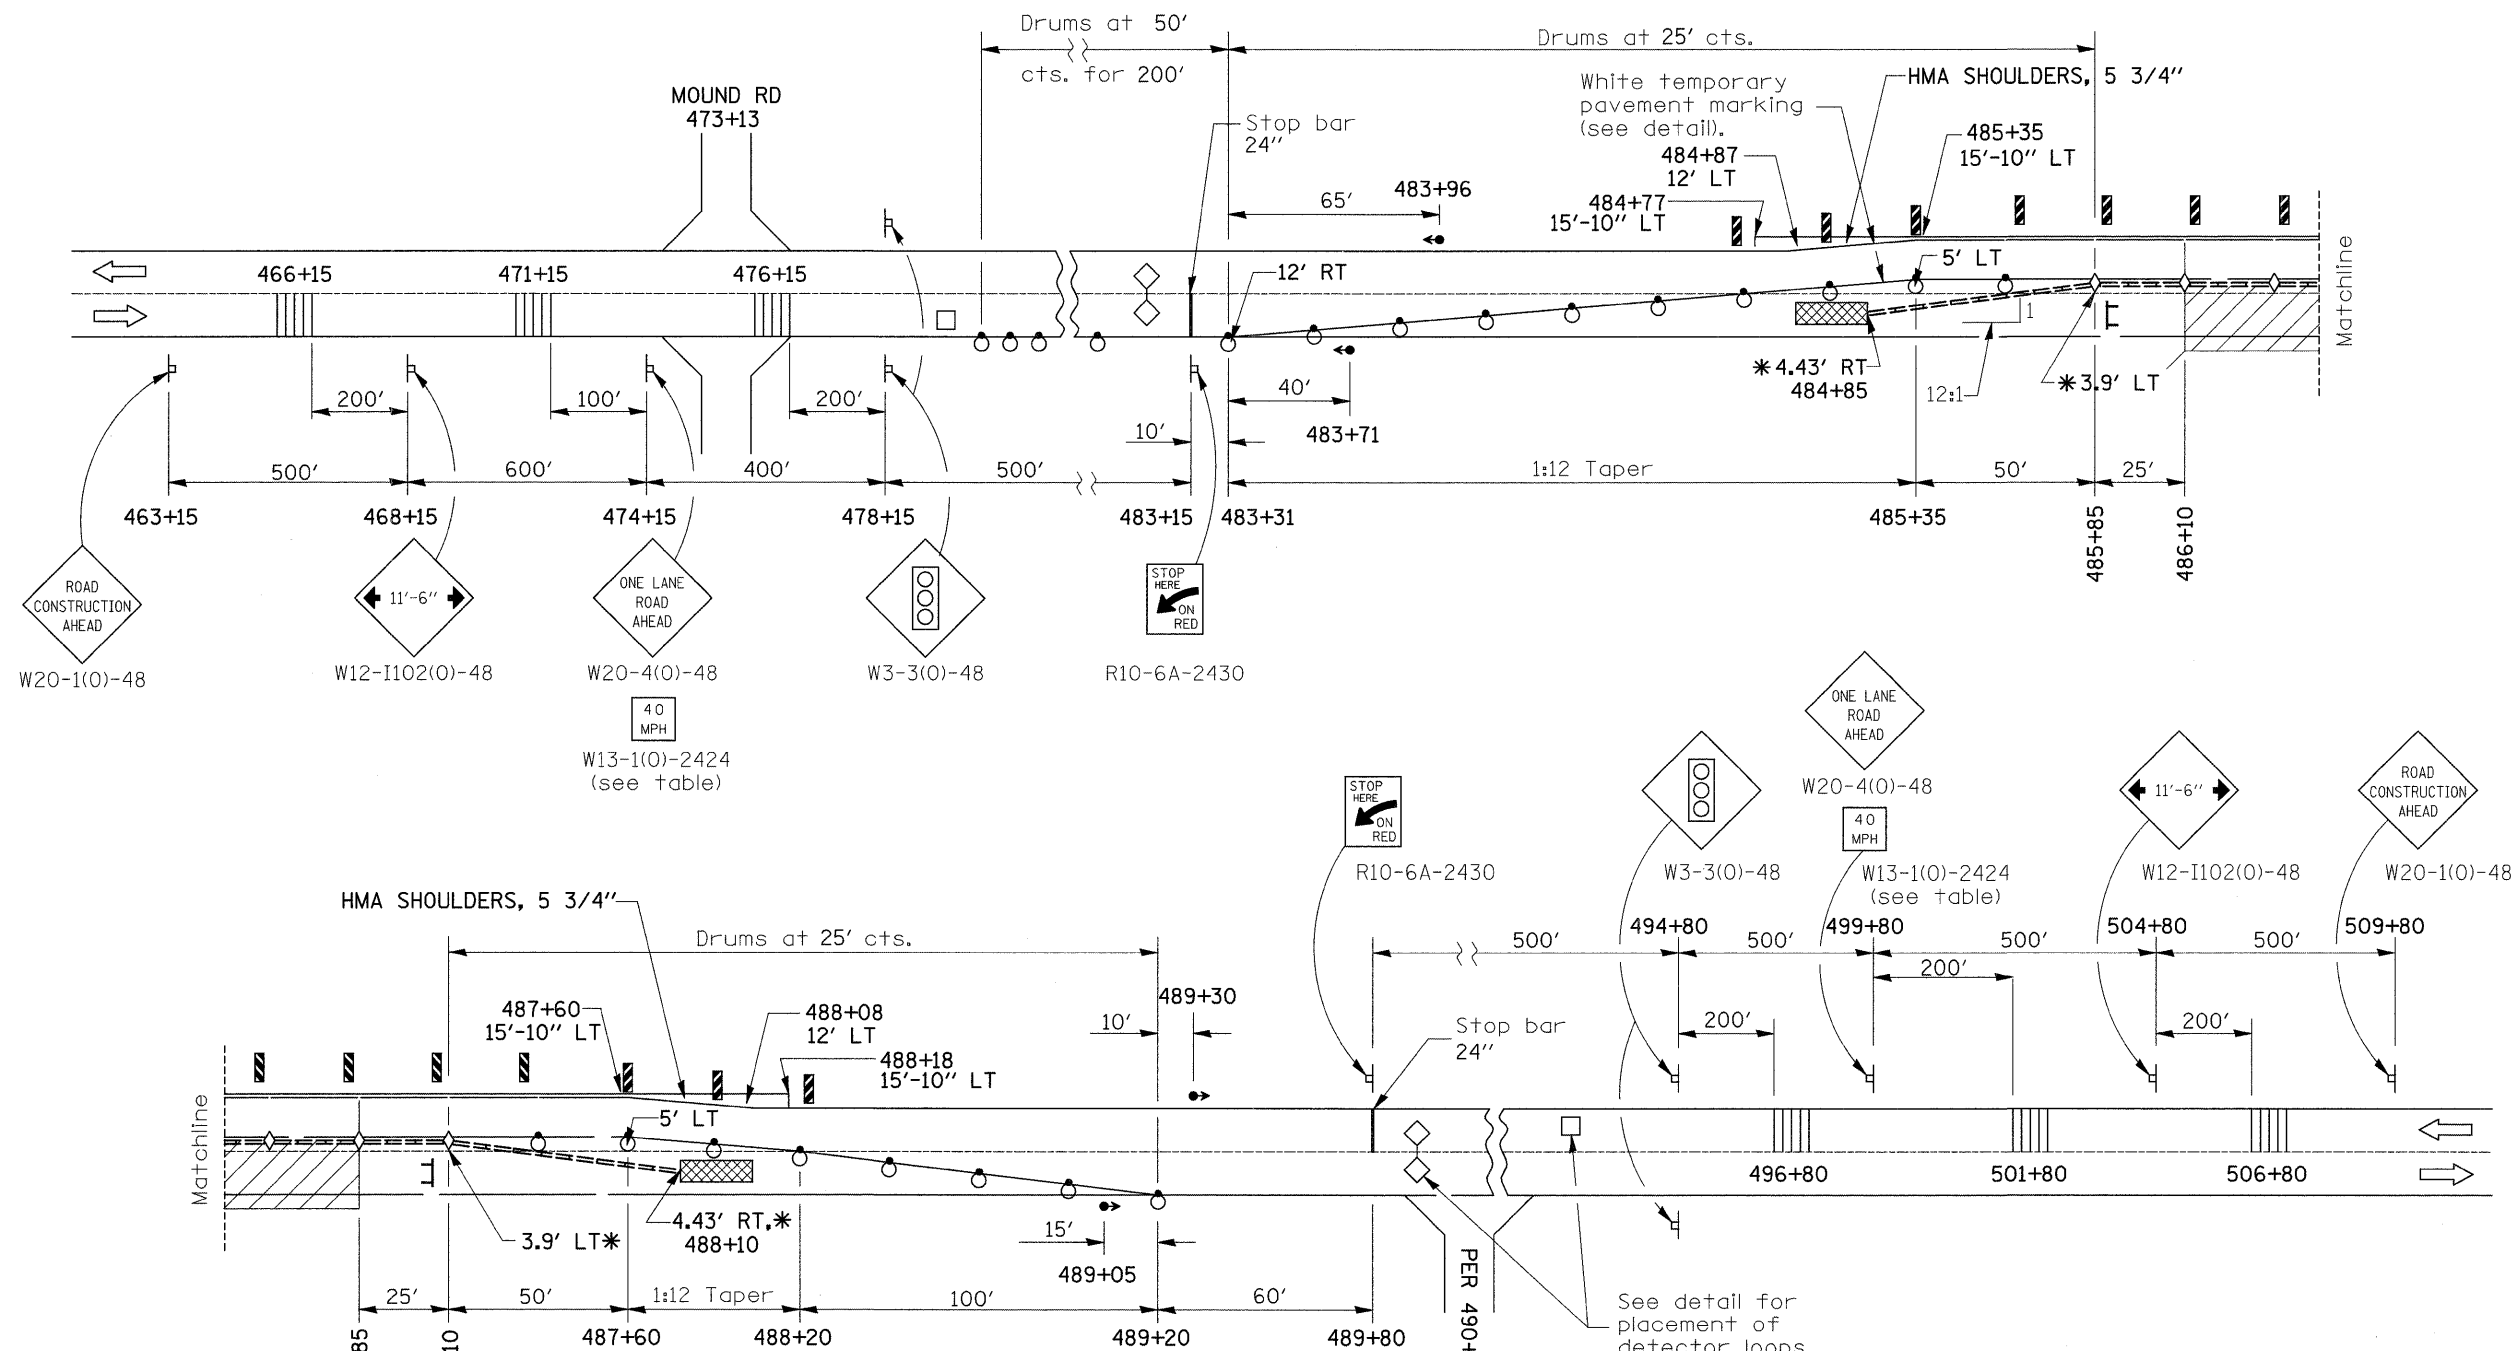


# STAGING PLANS — STAGE II

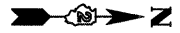

- SYMBOLS**
- Work area
  - Sign
  - Type III barricade
  - Traffic signal
  - Detector loops
  - Impact attenuator
  - Drum with steady burning light
  - Temporary concrete barrier
  - Temporary rumble strip (when specified)
  - Double vertical panel (see detail)
  - Crystal, bidirectional barrier wall/guardrail marker

THE TEMPORARY CONCRETE BARRIER WALL SHALL BE SECURED TO THE PAVEMENT WITH SIX PINS THROUGHOUT THE LENGTH OF THE PATCH.

\* NOTE: OFFSETS ARE TO THE TRAFFIC EDGE OF THE BARRIER WALL.

FILE NAME =	USER NAME = dosadd	DESIGNED -	REVISED -	<b>STATE OF ILLINOIS DEPARTMENT OF TRANSPORTATION</b>	<b>IL 73</b>	F.A.P. RTE.	SECTION	COUNTY	TOTAL SHEETS	SHEET NO.	
ct:\pwwork\pwwork\DOT\DOSSDD\dms33571\082977.stg.dgn	PLOT SCALE = 50.0000' / IN.	DRAWN -	REVISED -			654	(107, 108, 109)RS-4	STEPHENSON	89	40	
PLOT DATE = Wed Sep 24 08:20:37 2008	DATE -	CHECKED -	REVISED -			CONTRACT NO. 64C91					
		DATE -	REVISED -			FED. ROAD DIST. NO. 2   ILLINOIS FED. AID PROJECT					