



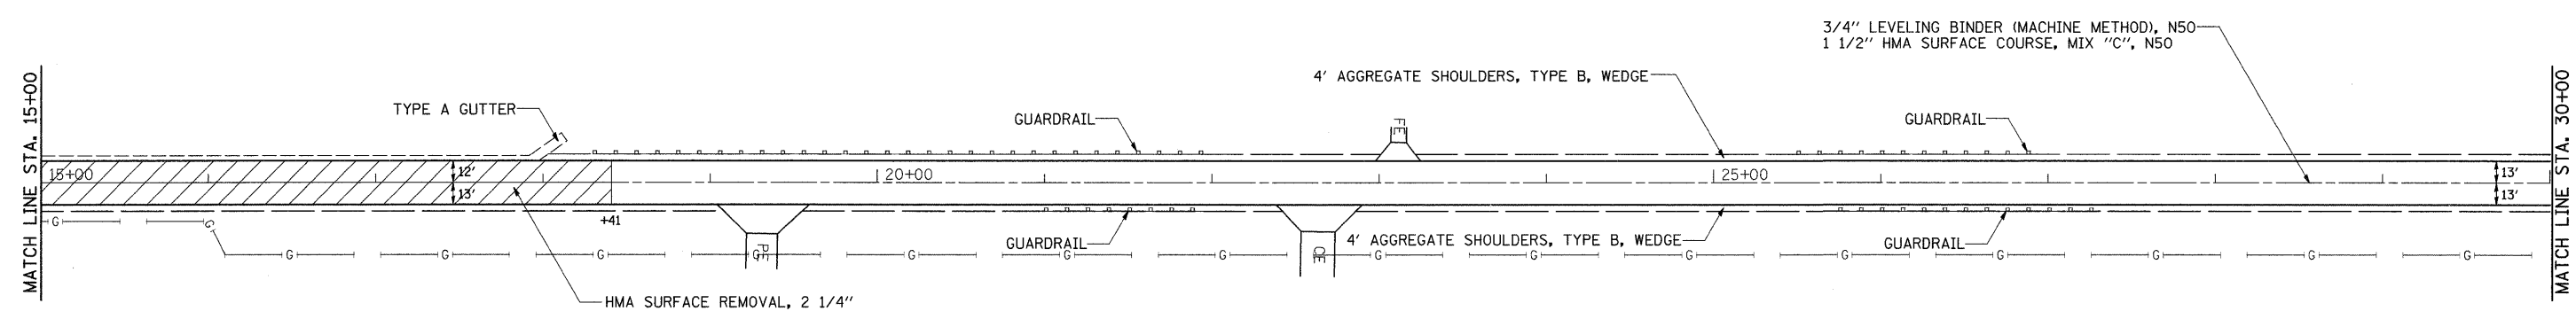

CARROLL COUNTY  
STEPHENSON COUNTY

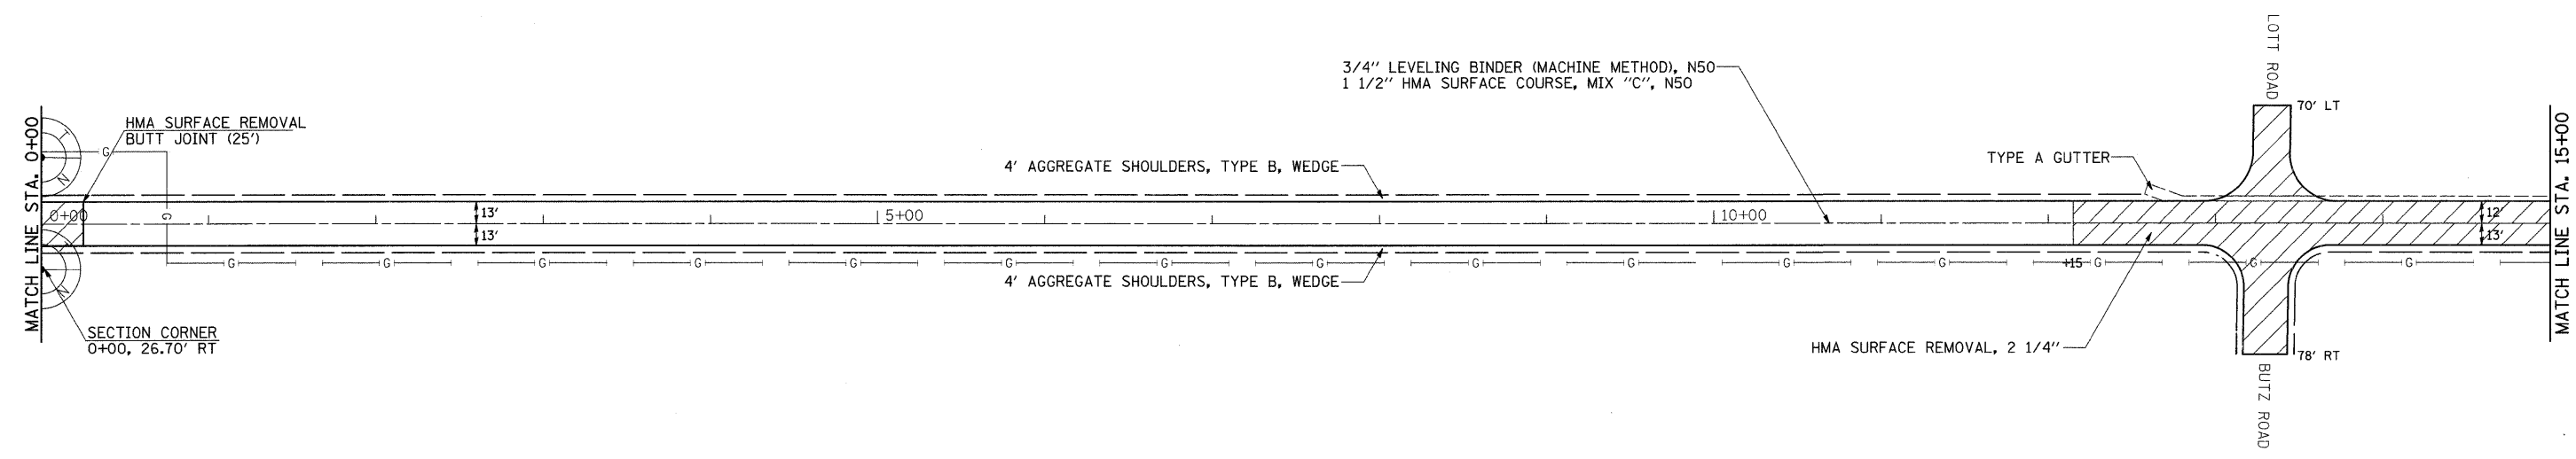

FILE NAME =	USER NAME = dossed	DESIGNED -	REVISED -	<b>STATE OF ILLINOIS DEPARTMENT OF TRANSPORTATION</b>	<b>IL 73</b>				F.A.P. RTE.	SECTION	COUNTY	TOTAL SHEETS	SHEET NO.		
ct:\pw_work\PWIDOT\DOSSDD\dms33571\082977.plt.dgn	PLOT SCALE = 50.0000' / IN.	DRAWN -	REVISED -		SCALE:	SHEET NO.	OF	SHEETS	STA.	TO STA.	654	(107, 108, 109)RS-4	STEPHENSON	89	41
PLOT DATE = Wed Sep 24 08:35:00 2008	DATE -	CHECKED -	REVISED -		CONTRACT NO. 64C91										
					FED. ROAD DIST. NO. 2   ILLINOIS   FED. AID PROJECT										