



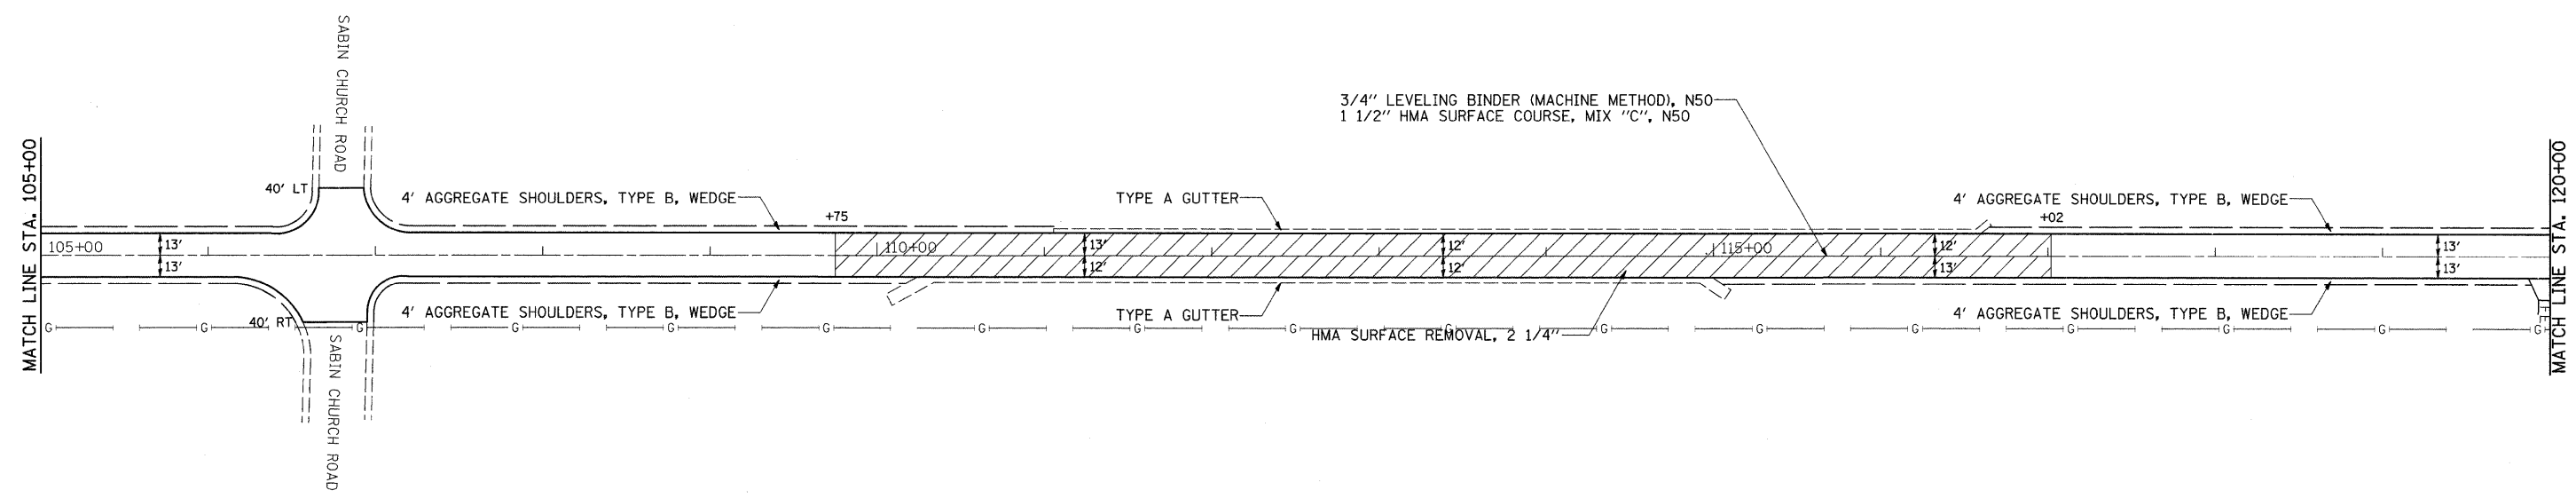

3/4" LEVELING BINDER (MACHINE METHOD), N50
 1 1/2" HMA SURFACE COURSE, MIX "C", N50

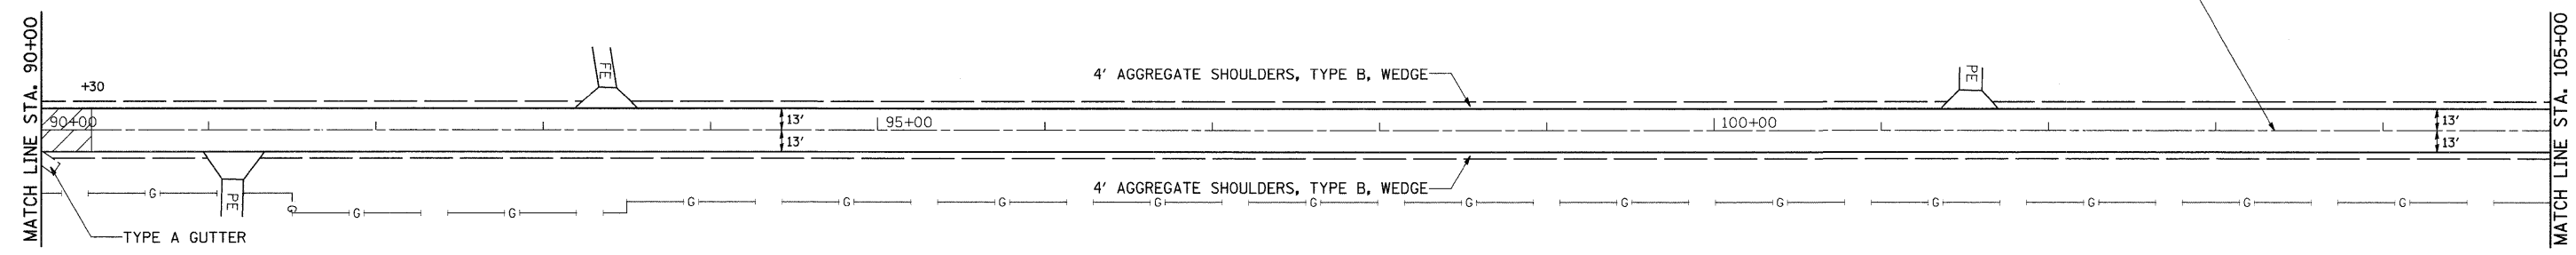

FILE NAME =	USER NAME = doasdd	DESIGNED -	REVISED -	STATE OF ILLINOIS DEPARTMENT OF TRANSPORTATION	IL 73			F.A.P. RTE.	SECTION	COUNTY	TOTAL SHEETS	SHEET NO.
ca\pw_work\PWIDOT\DOSSDD\dms33571\d82967.plt.dgn	PLOT SCALE = 50.0000' / IN.	DRAWN -	REVISED -					654	(107, 108, 109)RS-4	STEPHENSON	89	44
PLOT DATE = Wed Sep 24 08:36:13 2008	DATE -	CHECKED -	REVISED -					CONTRACT NO. 64C91				
								FED. ROAD DIST. NO. 2 ILLINOIS FED. AID PROJECT				
				SCALE:	SHEET NO.	OF	SHEETS	STA.	TO STA.			