



PLAN SURVEYED BY DATE
 PLOTTED BY DATE
 CHECKED BY DATE
 RT. OF WAY CHECKED BY DATE
 NO. CAD FILE NAME

FILE SURVEYED BY DATE
 PLOTTED BY DATE
 CHECKED BY DATE
 RT. OF WAY CHECKED BY DATE
 NO. STRUCTURE NOTATIONS CHRD

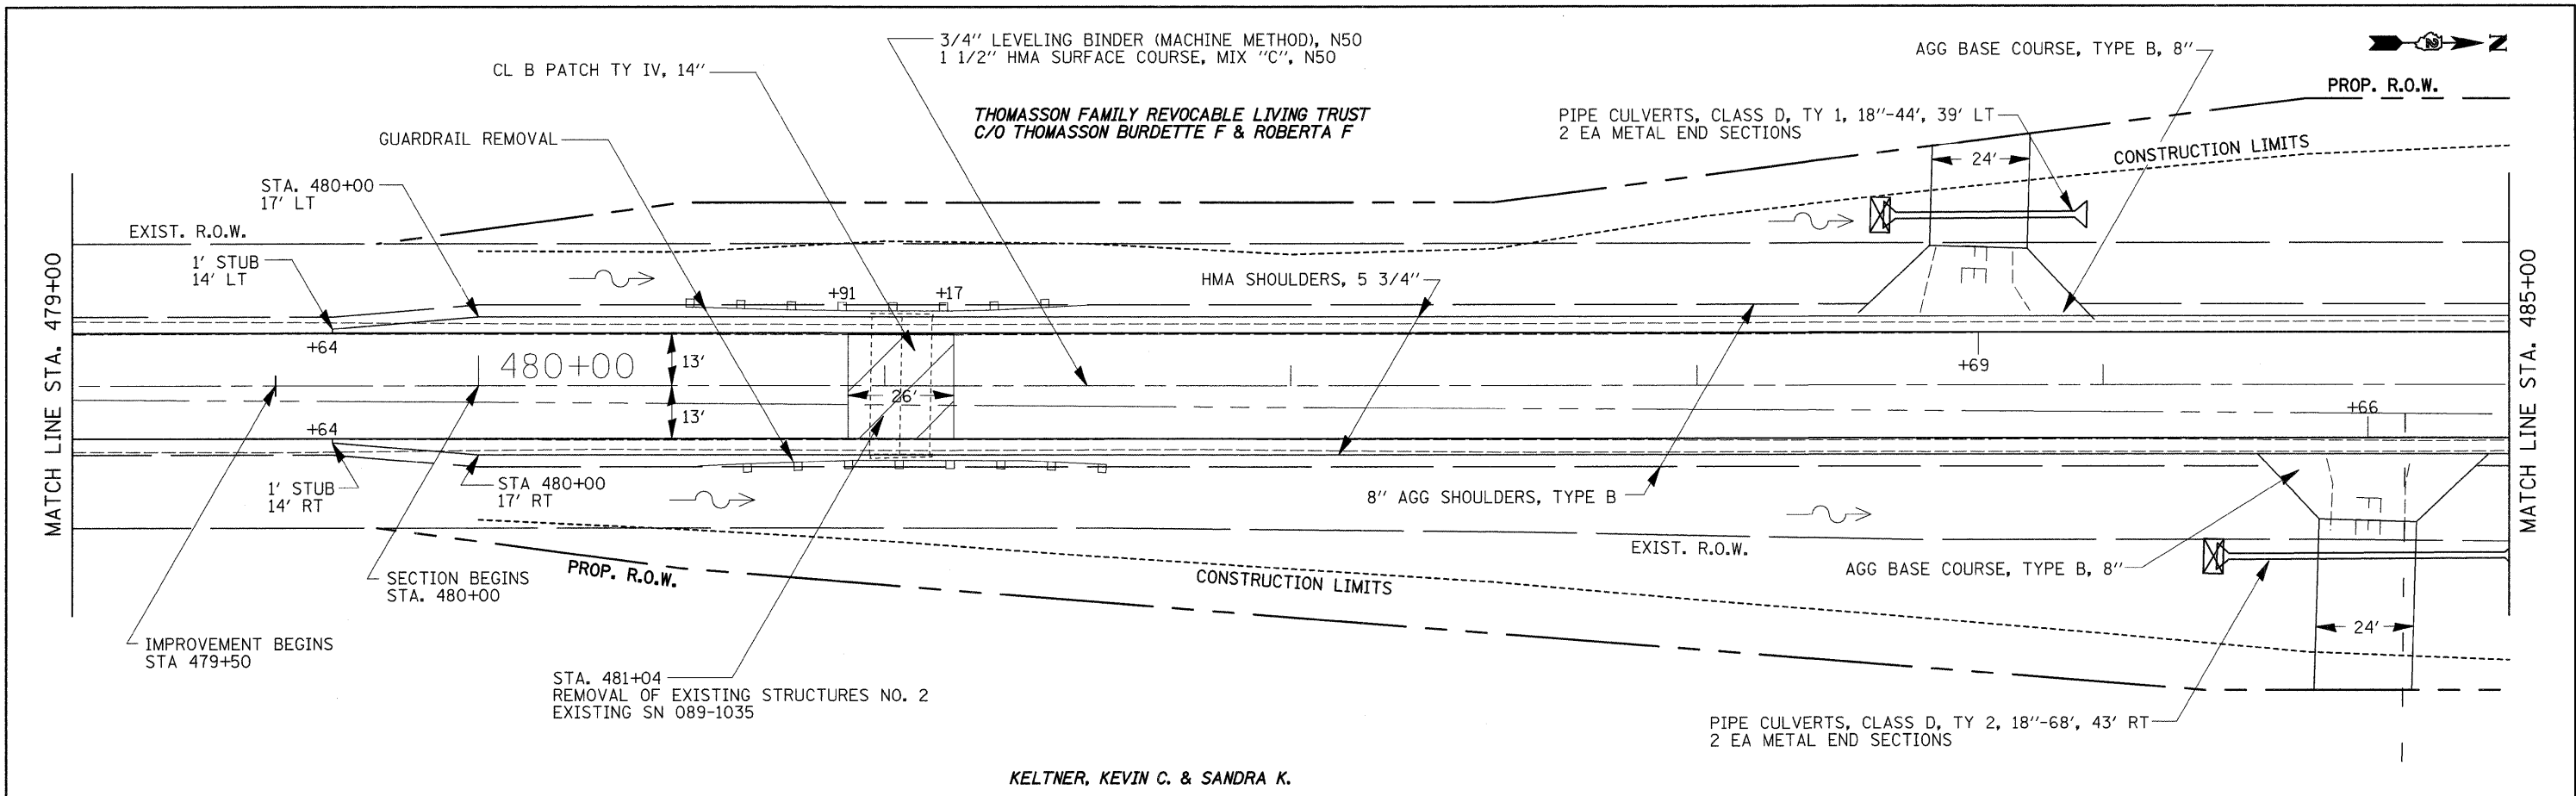

KELTNER, KEVIN C. & SANDRA K.

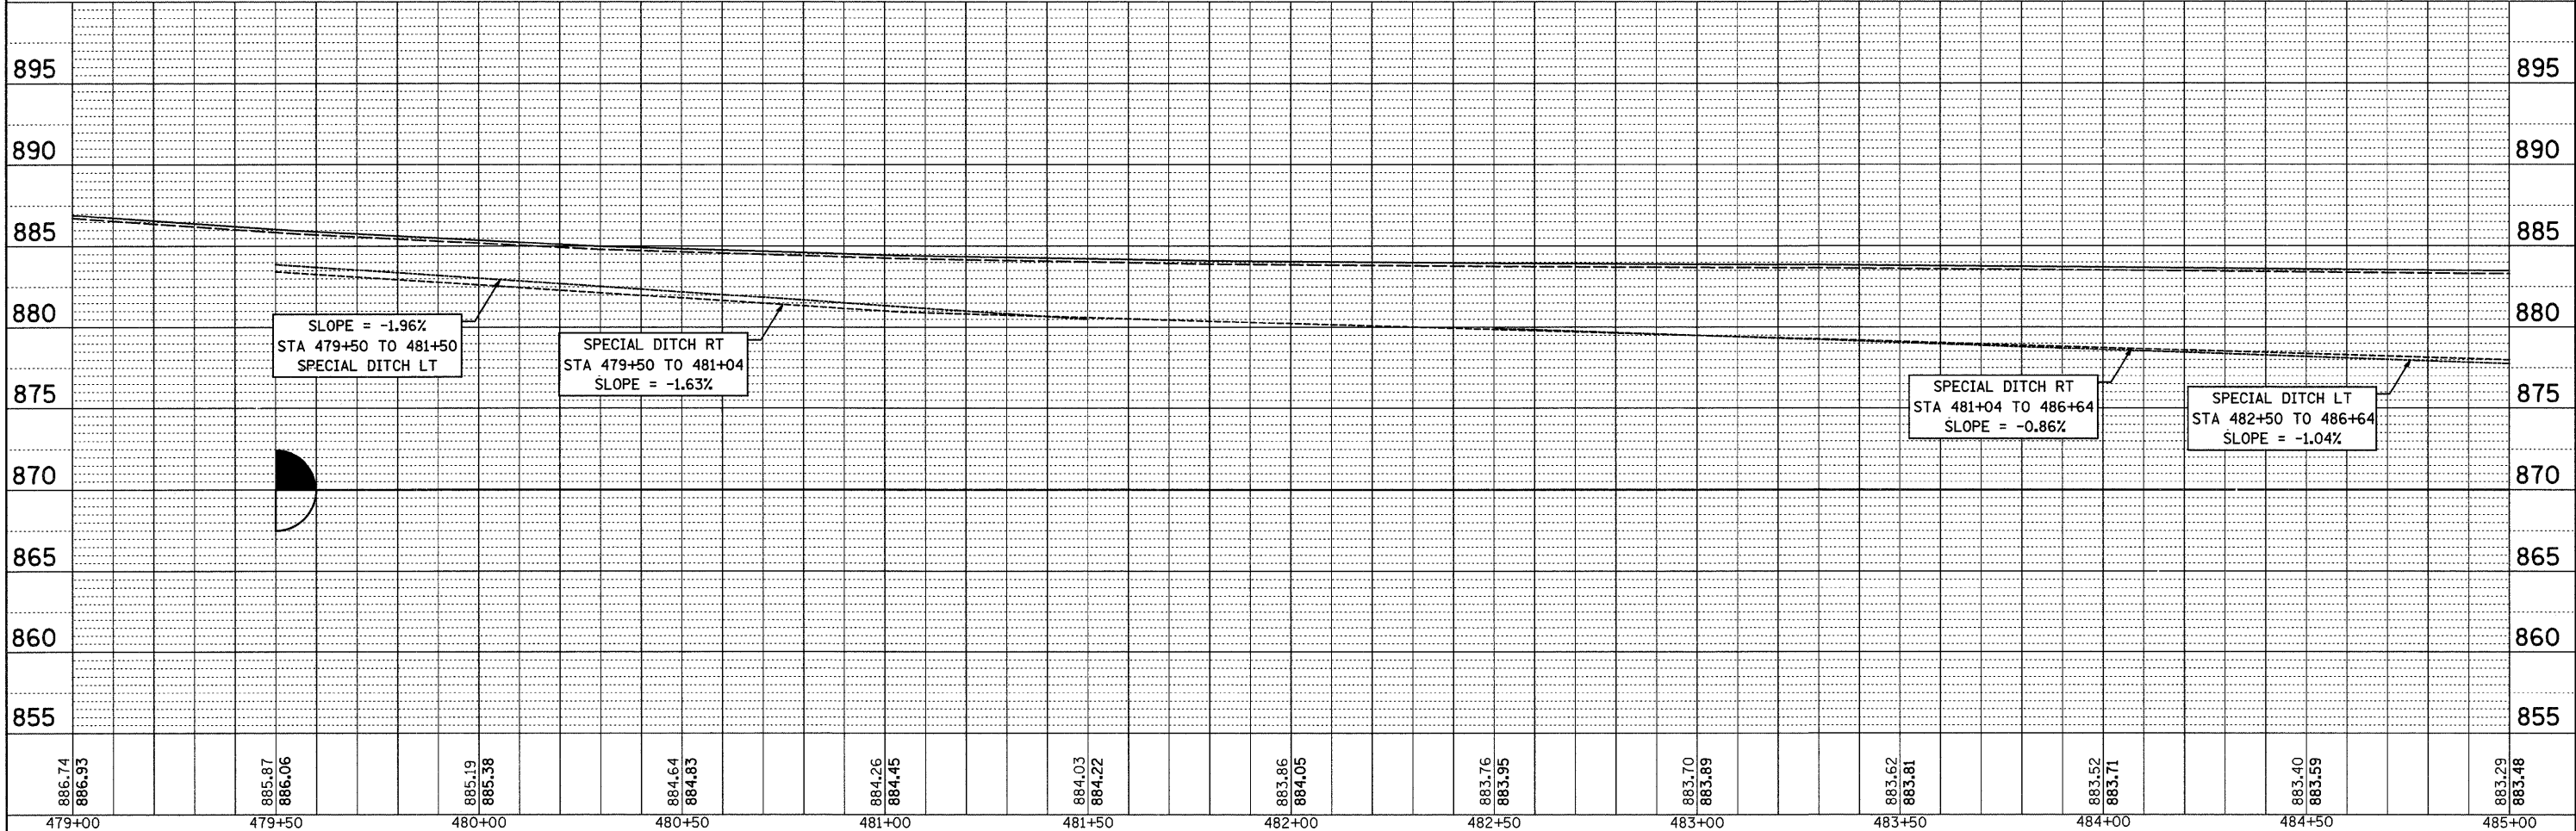

886.74 886.93	885.87 886.06	885.19 885.38	884.64 884.83	884.26 884.45	884.03 884.22	883.86 884.05	883.76 883.95	883.70 883.89	883.62 883.81	883.52 883.71	883.40 883.59	883.29 883.48
479+00	479+50	480+00	480+50	481+00	481+50	482+00	482+50	483+00	483+50	484+00	484+50	485+00

FILE NAME =
 USER NAME = dssdd
 DESIGNED -
 DRAWN -
 CHECKED -
 DATE -

REVISD -
 REVISD -
 REVISD -
 REVISD -

STATE OF ILLINOIS
 DEPARTMENT OF TRANSPORTATION

IL 73

SCALE: SHEET NO. OF SHEETS STA. TO STA.

F.A.P. RTE. SECTION COUNTY TOTAL SHEETS SHEET NO.
 654 (107, 108, 109)RS-4 STEPHENSON 89 57
 CONTRACT NO. 64C91
 FED. ROAD DIST. NO. 2 (ILLINOIS) FED. AID PROJECT