



DATE: _____
 BY: _____
 SURVEYED _____
 PLOTTED _____
 CHECKED _____
 RT. OF WAY CHECKED _____
 NO. _____
 CAD FILE NAME _____

DATE: _____
 BY: _____
 SURVEYED _____
 PLOTTED _____
 CHECKED _____
 RT. OF WAY CHECKED _____
 NO. _____
 CAD FILE NAME _____

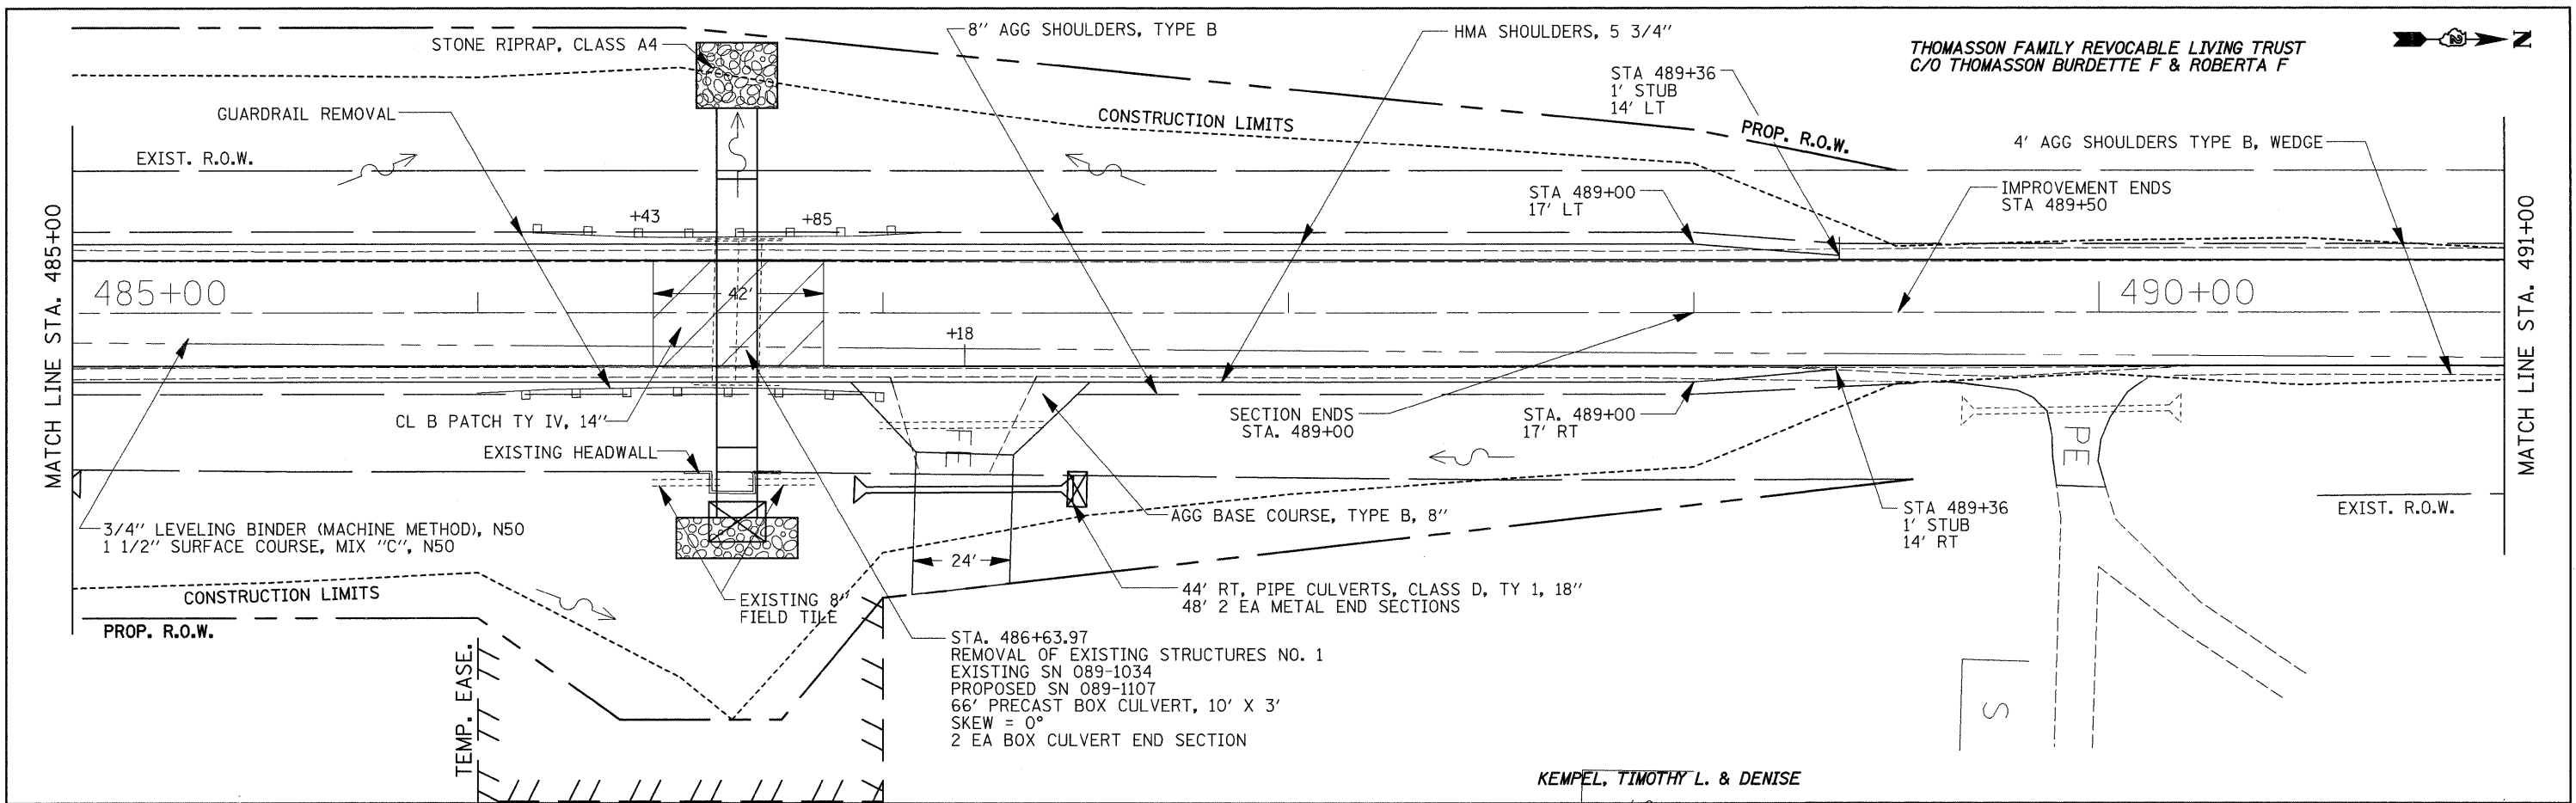

KEMPEL, TIMOTHY L. & DENISE

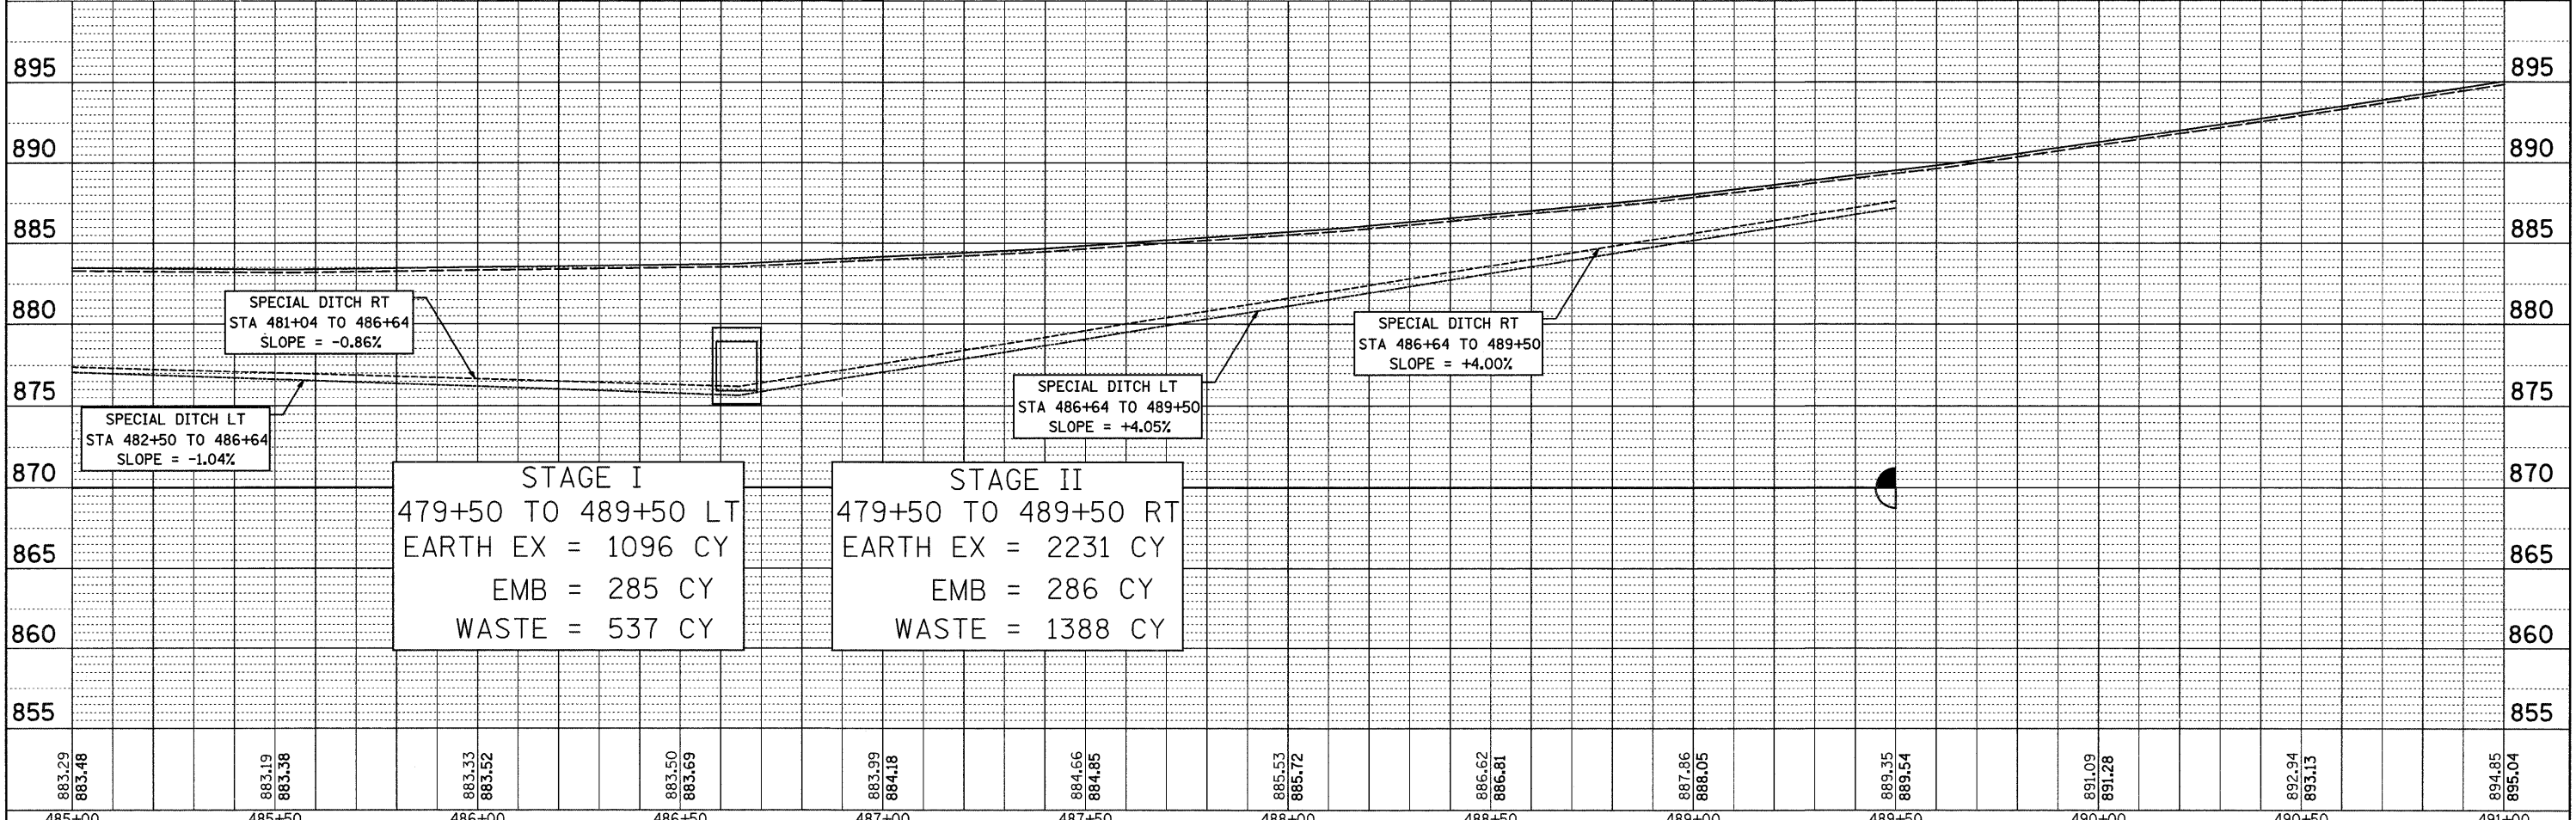

883.29 883.48	883.19 883.38	883.33 883.52	883.50 883.69	883.99 884.18	884.66 884.85	885.53 885.72	886.62 886.81	887.86 888.05	889.35 889.54	891.09 891.28	892.94 893.13	894.85 895.04
485+00	485+50	486+00	486+50	487+00	487+50	488+00	488+50	489+00	489+50	490+00	490+50	491+00

FILE NAME =
 USER NAME = dosadd
 DESIGNED -
 DRAWN -
 CHECKED -
 DATE -

PLOT SCALE = 20.0000' / IN.
 PLOT DATE = Tue Oct 07 09:25:29 2008

DESIGNED -
 DRAWN -
 CHECKED -
 DATE -

REVISED -
 REVISED -
 REVISED -
 REVISED -

STATE OF ILLINOIS
 DEPARTMENT OF TRANSPORTATION

IL 73
 SCALE: _____ SHEET NO. _____ OF _____ SHEETS STA. _____ TO STA. _____

F.A.P. RTE.	SECTION	COUNTY	TOTAL SHEETS	SHEET NO.
654	(107, 108, 109)RS-4	STEPHENSON	89	58
CONTRACT NO. 64C91				
FED. ROAD DIST. NO. 2 ILLINOIS FED. AID PROJECT				