


BY	DATE
SURVEYED	
PLOTTED	
TEMPLATE	
NOTE BOOK	
AREAS CHECKED	
NO.	

BY	DATE
SURVEYED	
PLOTTED	
TEMPLATE	
NOTE BOOK	
AREAS CHECKED	
NO.	

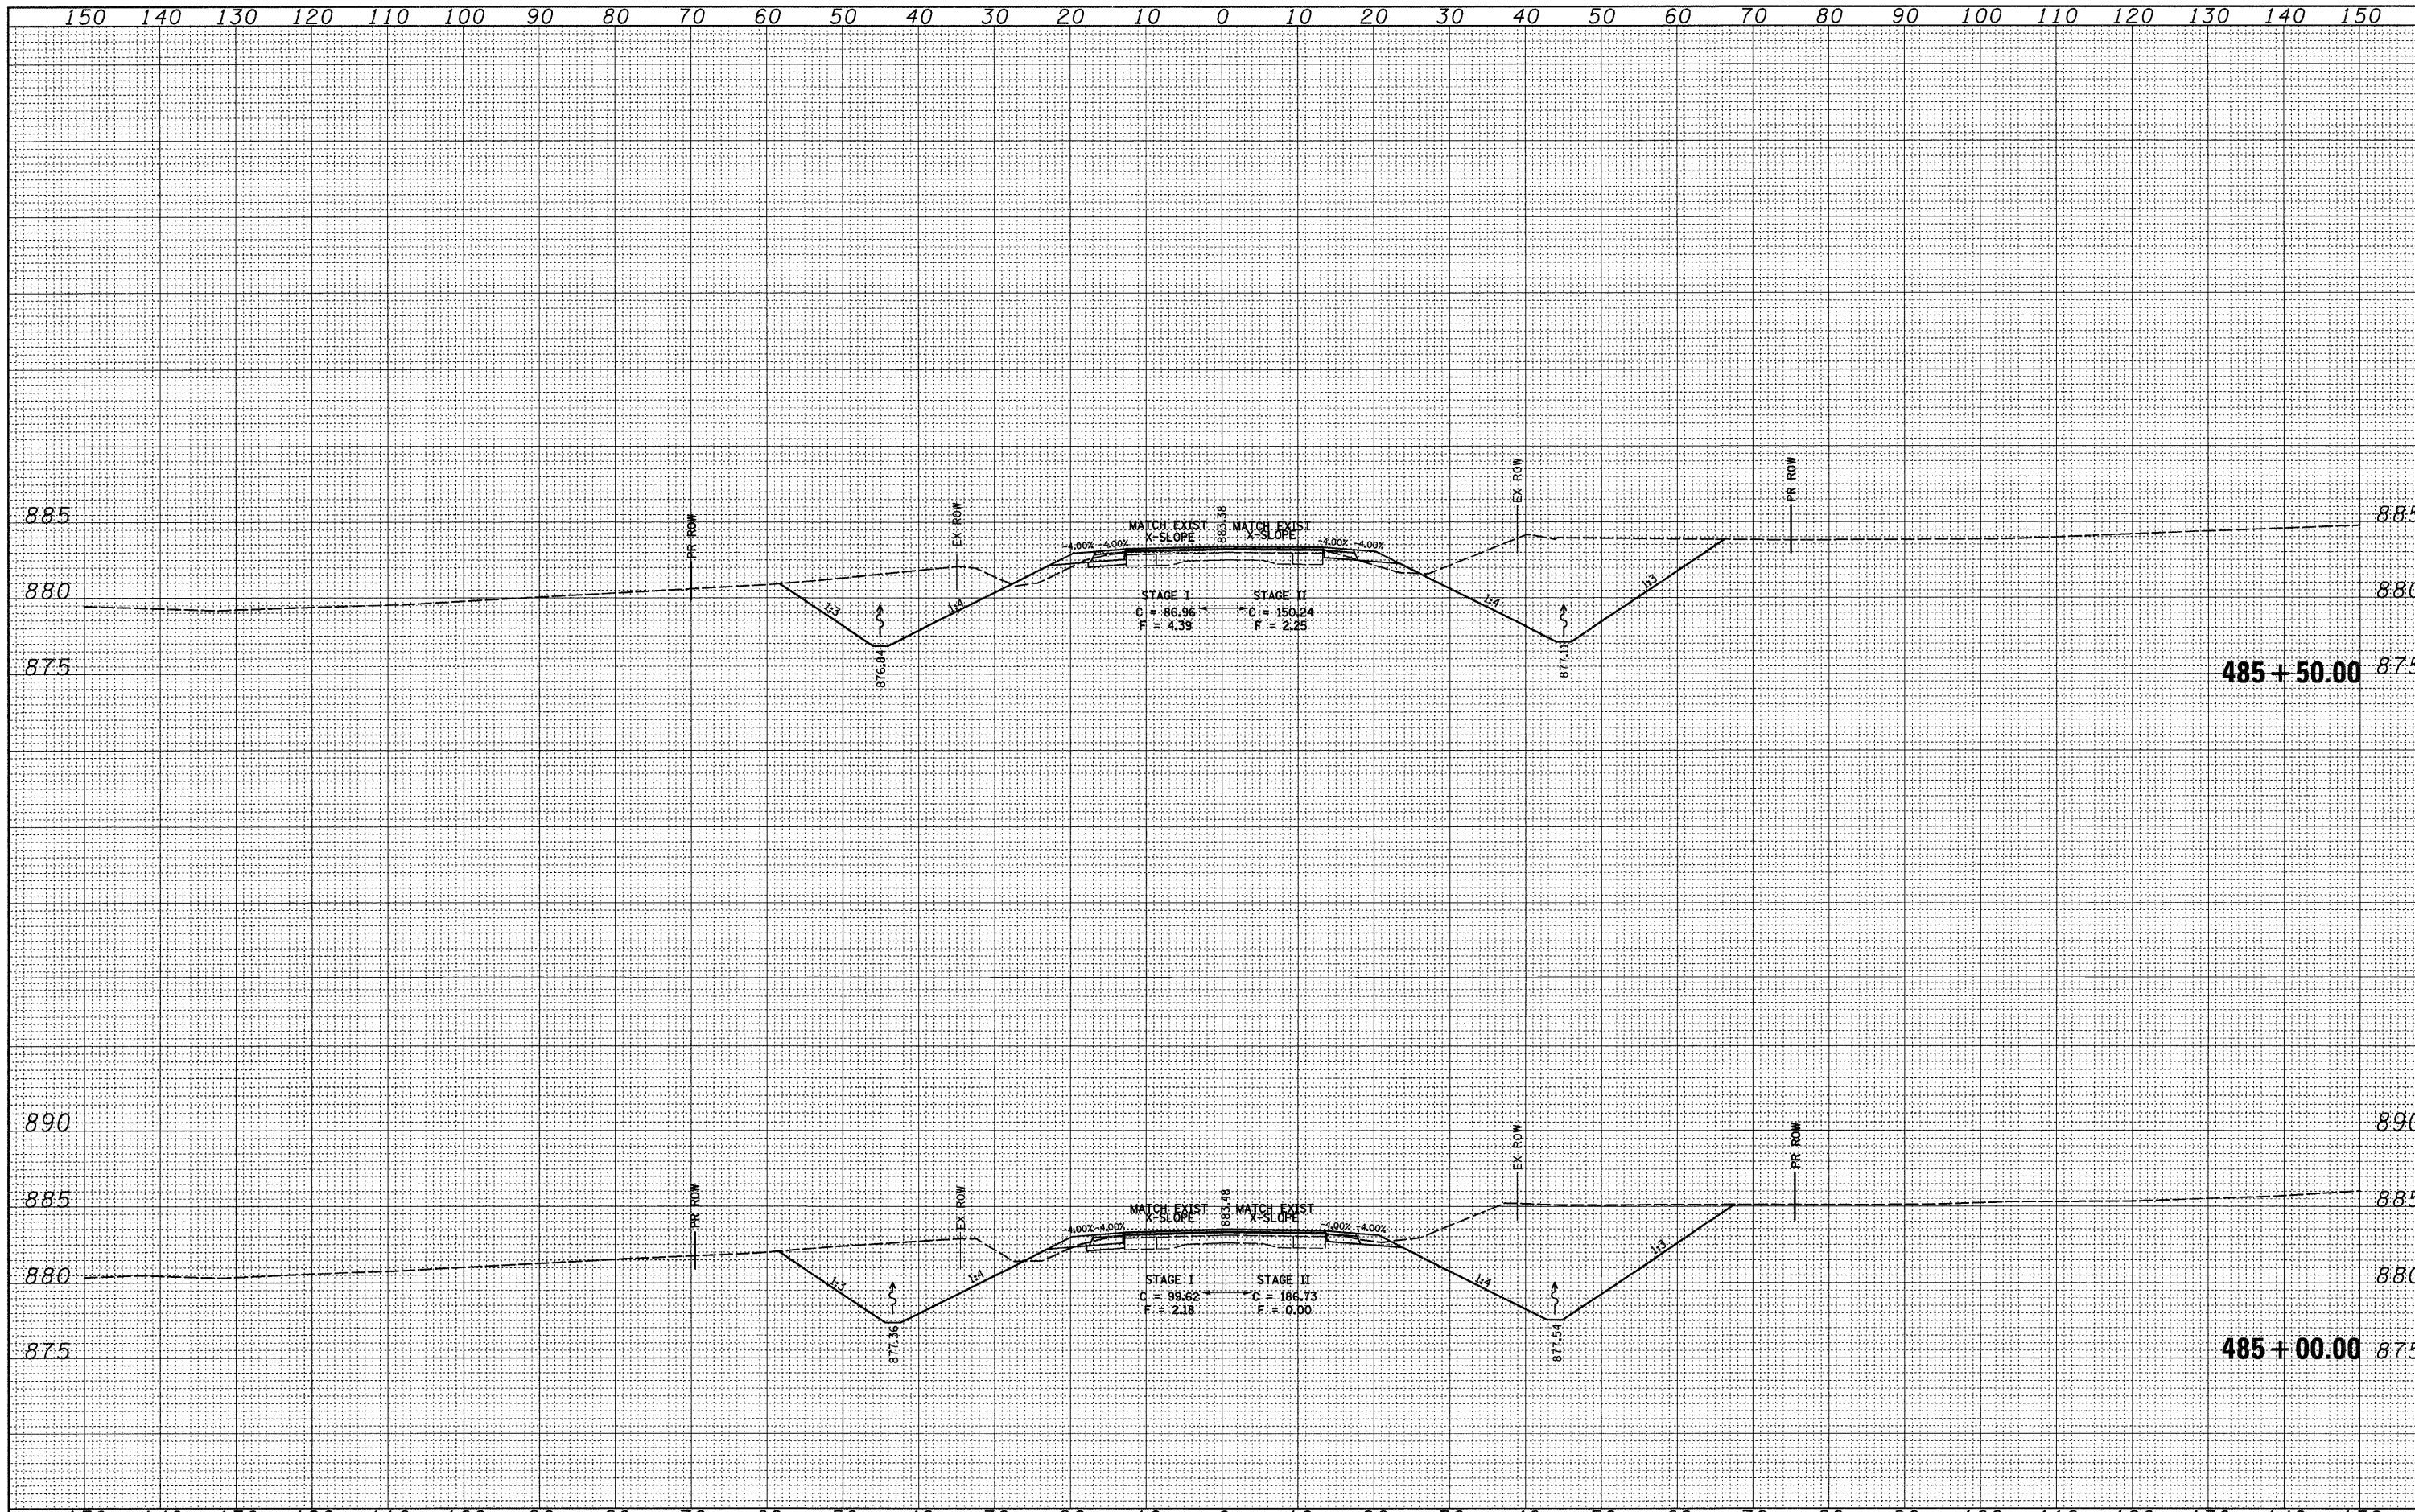

FILE NAME =
 USER NAME = dosidd
 PLOT SCALE = 10.0000' / IN.
 PLOT DATE = Wed Sep 24 09:19:48 2008

DESIGNED -
 DRAWN -
 CHECKED -
 DATE -

REVISED -
 REVISED -
 REVISED -
 REVISED -

**STATE OF ILLINOIS
 DEPARTMENT OF TRANSPORTATION**

IL 73
 SCALE: SHEET NO. OF SHEETS STA. 485+00.00 TO STA. 485+50.00

F.A.P. RTE.	SECTION	COUNTY	TOTAL SHEETS	SHEET NO.
654	(107, 108, 109)RS-4	STEPHENSON	89	84
CONTRACT NO. 64C91				
FED. ROAD DIST. NO. 2 ILLINOIS FED. AID PROJECT				