


DATE	
BY	
FINISHED SURVEY	
PLOTTED	
TEMPLATE	
NOTE BOOK	
NO.	
AREAS CHECKED	

DATE	
BY	
ORIGINAL SURVEY	
PLOTTED	
TEMPLATE	
NOTE BOOK	
NO.	
AREAS CHECKED	

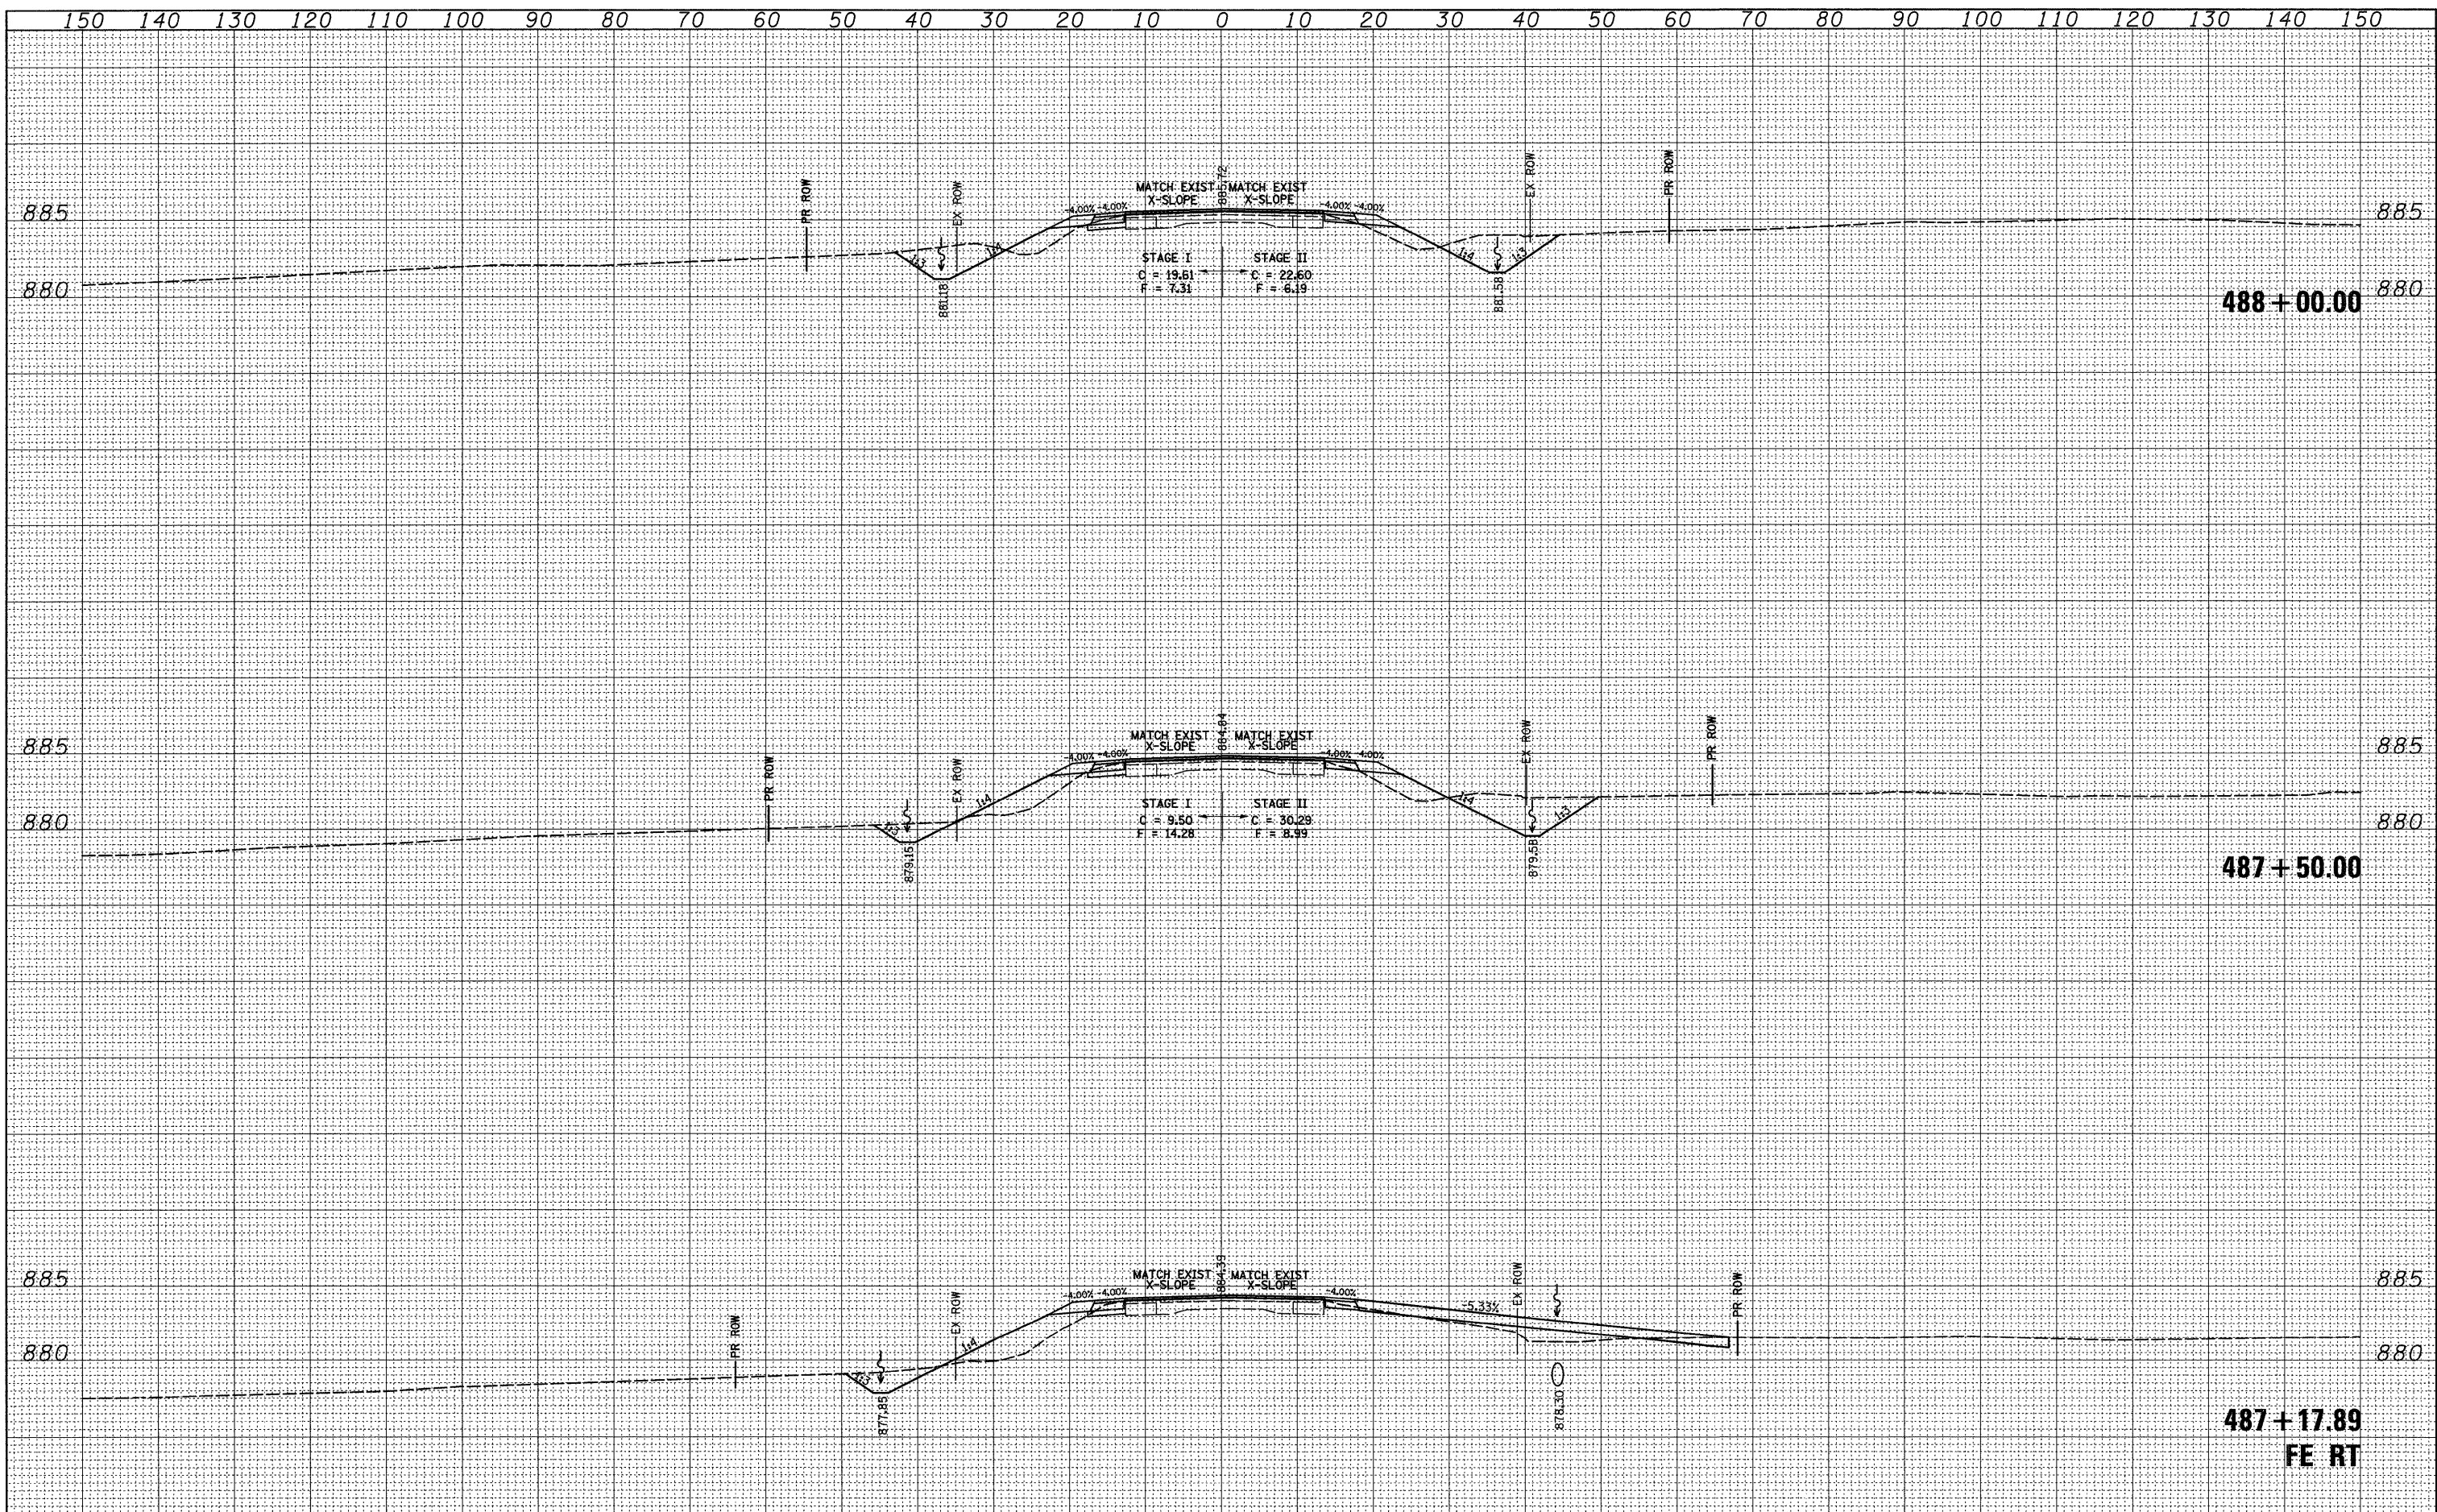

FILE NAME =	USER NAME = dcaadd	DESIGNED -	REVISED -	<b>STATE OF ILLINOIS</b> <b>DEPARTMENT OF TRANSPORTATION</b>	<b>IL 73</b>	F.A.P. RTE.	SECTION	COUNTY	TOTAL SHEETS	SHEET NO.	
et\pw\work\PWIDOT\DOSSDD\dms33573\082907.xml.dgn		DRAWN -	REVISED -			654	(107, 108, 109)RS-4	STEPHENSON	89	87	
PLOT SCALE = 10.0000' / IN.		CHECKED -	REVISED -			CONTRACT NO. 64C91					
PLOT DATE = Wed Sep 24 09:20:43 2008		DATE -	REVISED -			FED. ROAD DIST. NO. 2   ILLINOIS   FED. AID PROJECT					
				SCALE:		SHEET NO.	OF	SHEETS	STA. 487+17.89	TO STA. 488+00.00	