


CONTRACT NO. 64D24

F.A.I. RTE.	SECTION	COUNTY	TOTAL SHEETS	SHEET NO.
88	*	**	64	9
STA. 2002+17.81		TO STA. 2014+63.54		
FED. AID PROJECT ILLINOIS		FED. ROAD DIST. NO.		

- BRIDGE DECK REPAIRS 2007-1
- ** ROCK ISLAND & WHITESIDE

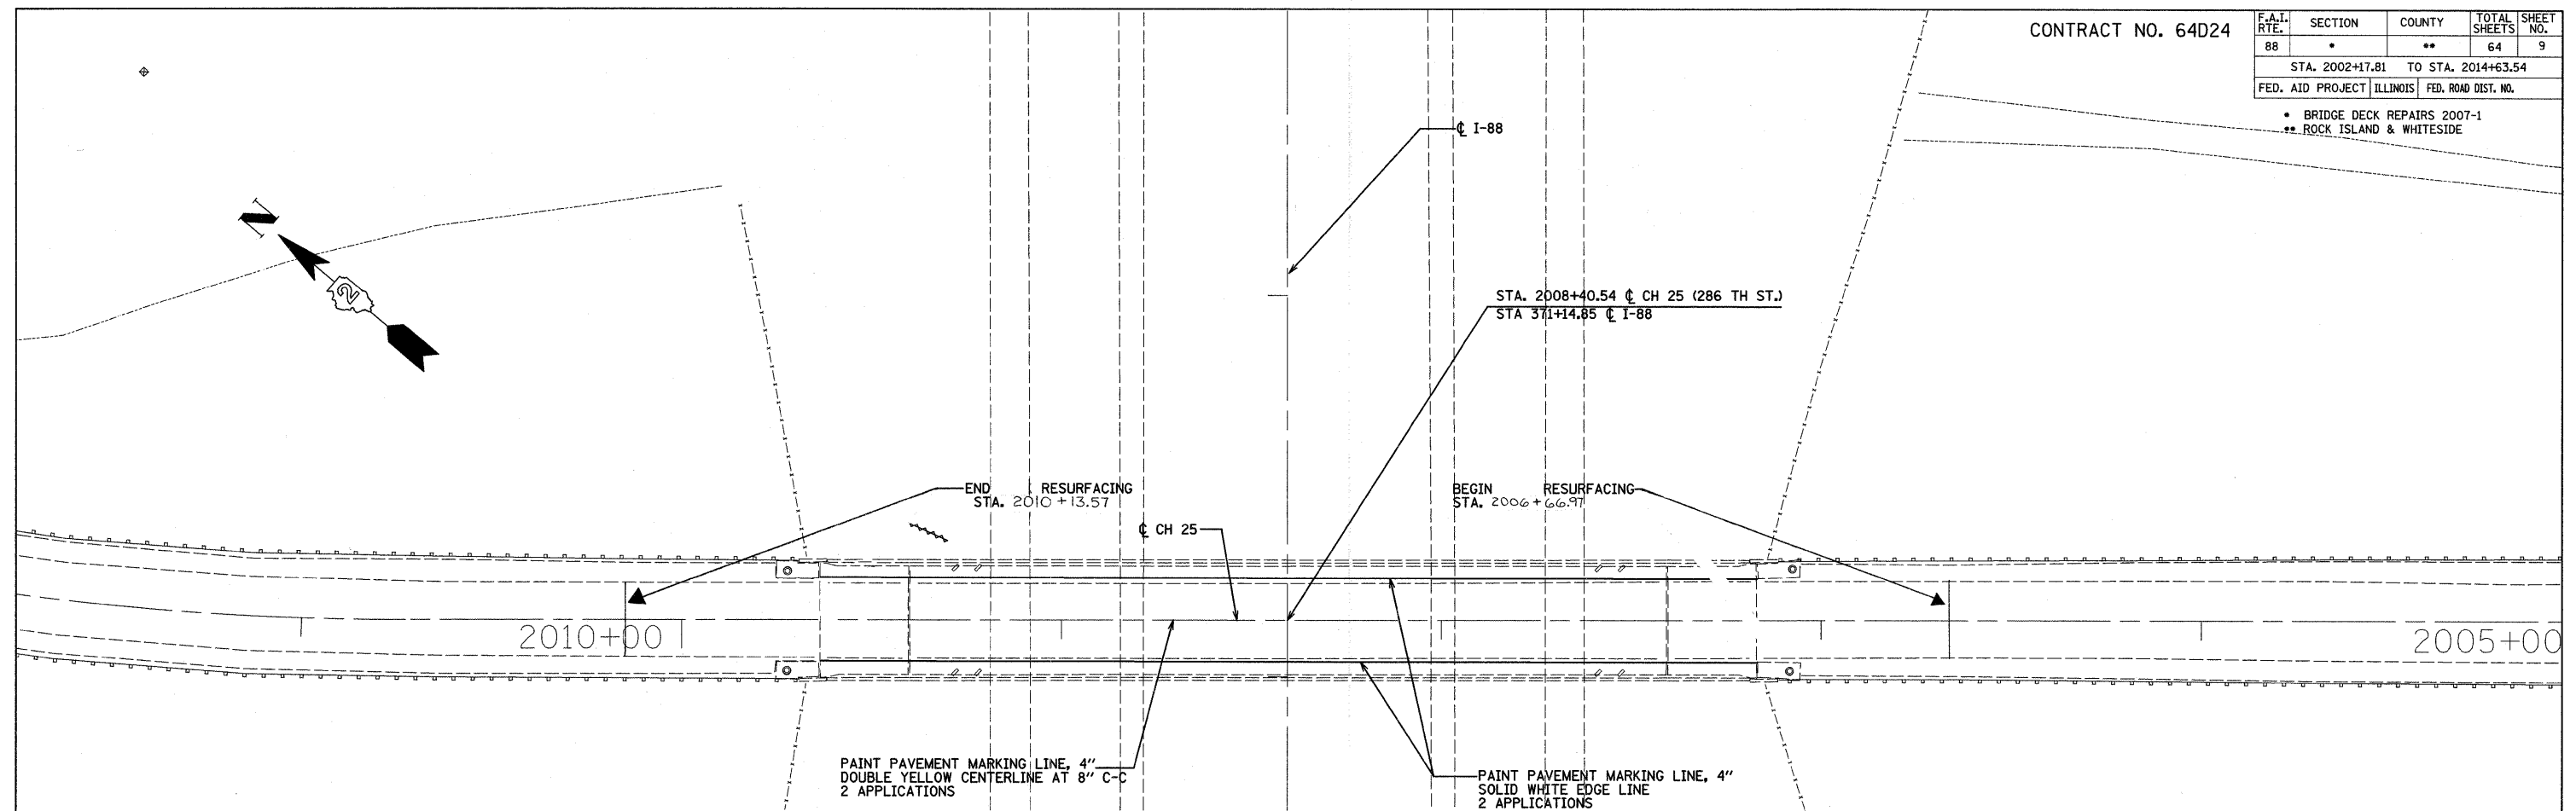

PAINT PAVEMENT MARKING LINE, 4"
DOUBLE YELLOW CENTERLINE AT 8" C-C
2 APPLICATIONS

PAINT PAVEMENT MARKING LINE, 4"
SOLID WHITE EDGE LINE
2 APPLICATIONS

#FILE# SET JUN 10 15:25:50M2009

△ REVISED 2/18/09
SHEET

REVISIONS	
NAME	DATE

ILLINOIS DEPARTMENT OF TRANSPORTATION
CH 25 (286th STREET) BRIDGE OVER I-88
STRUCTURE NO.: 081-0126
BRIDGE REHABILITATION

PROPOSED ROADWAY PLAN

SCALE: 1"=20'
DATE 12/09/08

DRAWN BY EF
CHECKED BY RS