



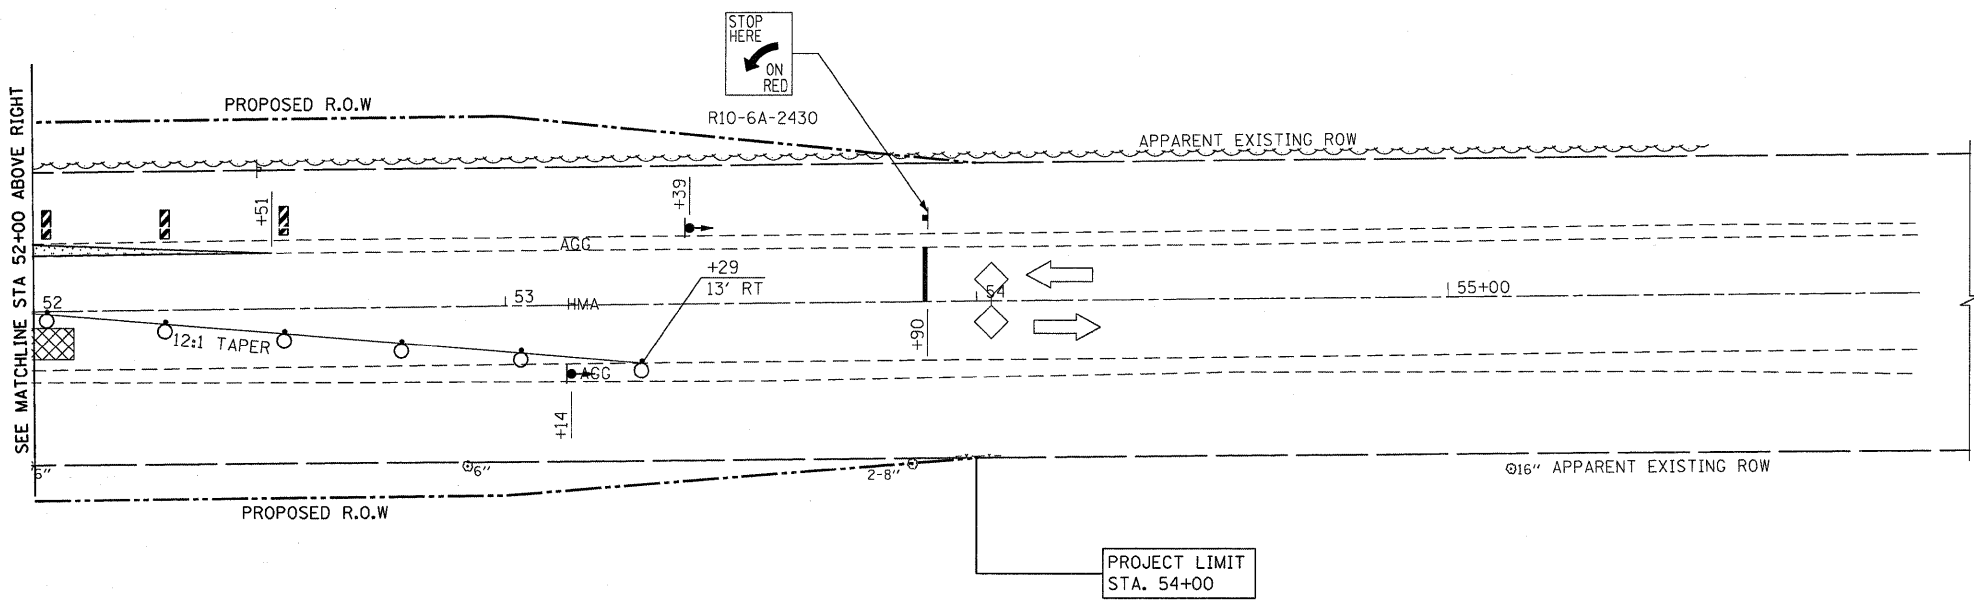

DATE	
BY	
SURVEYED	
DESIGNED	
CHECKED	
NOTED	
STRUCTURE	
NOTATIONS	
DATE	
BY	
SURVEYED	
DESIGNED	
CHECKED	
NOTED	
STRUCTURE	
NOTATIONS	

DATE	
BY	
SURVEYED	
DESIGNED	
CHECKED	
NOTED	
STRUCTURE	
NOTATIONS	
DATE	
BY	
SURVEYED	
DESIGNED	
CHECKED	
NOTED	
STRUCTURE	
NOTATIONS	

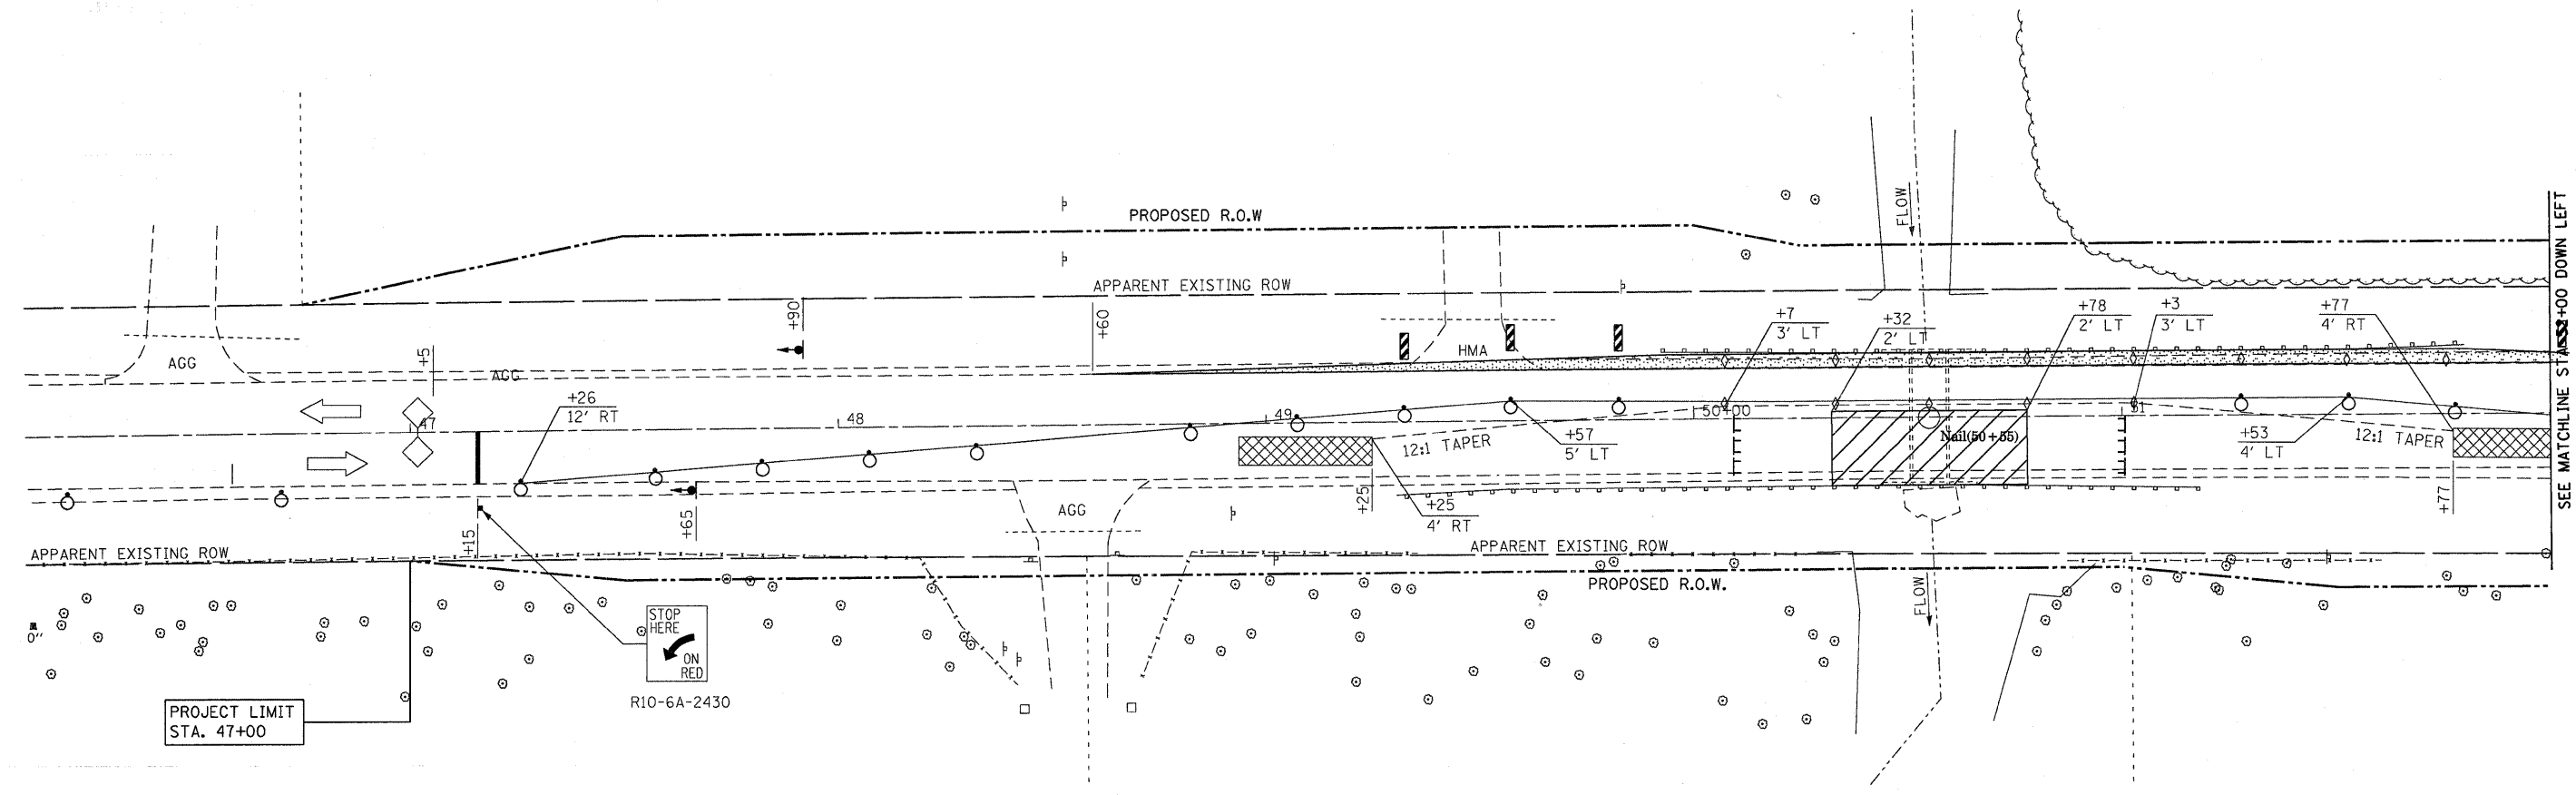

LEGEND:

- HOT-MIX ASPHALT SHOULDERS, 8"
- DRUM WITH STEADY BURN LIGHT
- TRAFFIC SIGNALS WITH BACKPLATE
- MICROWAVE DETECTOR
- SIGN
- TYPE III BARRICADE WITH FLASHING LIGHTS
- TYPE "C" BIDIRECTIONAL REFLECTOR
- DOUBLE VERTICAL PANEL (SEE DETAIL)
- TEMPORARY CONCRETE BARRIER
- IMPACT ATTENUATORS, TEMPORARY (NON-REDIRECTIVE) TEST LEVEL 3
- WORK AREA

NOTES:

1. SEE STANDARD 701321 FOR DETAILS.
2. SEE STRUCTURAL SHEETS FOR STAGES OF CONSTRUCTION.
3. TEMPORARY PAVEMENT FOR STAGE 1 TRAFFIC CONTROL WILL BE CONSTRUCTED IN PRE-STAGE.

2 REVISED SHEET 2/19/09

FILE NAME =	USER NAME = carpenterdj	DESIGNED DB	REVISED -	STATE OF ILLINOIS DEPARTMENT OF TRANSPORTATION	STAGE I TRAFFIC CONTROL			F.A.P. RTE.	SECTION	COUNTY	TOTAL SHEETS	SHEET NO.
c:\pw\work\PWIDOT\CARPENTERDJ\dms77953\027-2592-11MOT-stage1.dgn		DRAWN NS/RM	REVISED -		SCALE: 1"=20'	SHEET NO. 1 OF 2 SHEETS	STA. 46+10 TO STA. 54+90	697	(17)I	FORD	29	11
PLOT SCALE = 20.0000' / IN.		CHECKED AS	REVISED -		CONTRACT NO. 66874							
PLOT DATE = Feb 17, 2009 - 01:45:22 PM		DATE DECEMBER 2008	REVISED -		FED. ROAD DIST. NO. ILLINOIS FED. AID PROJECT							