



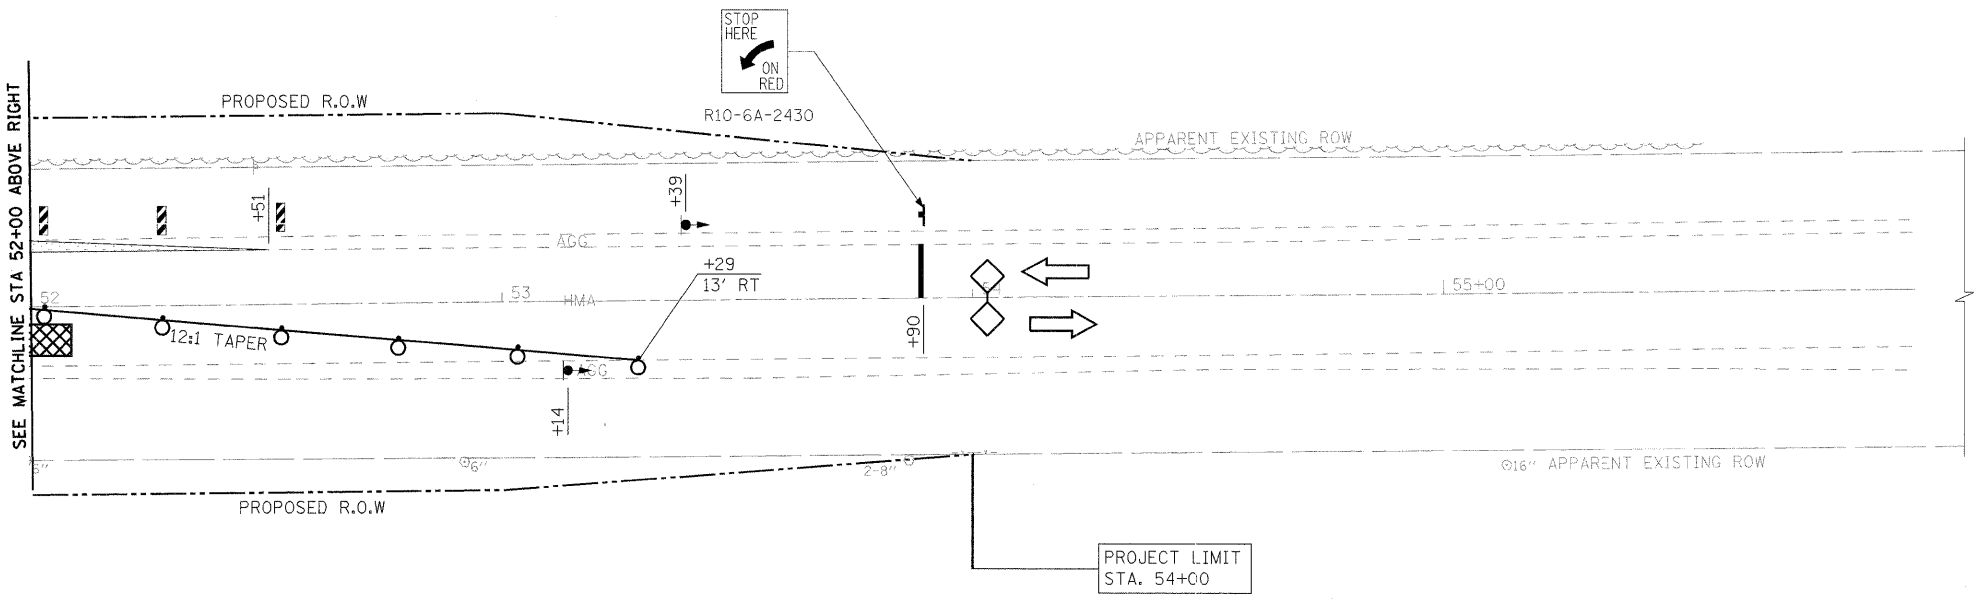

PLAN	SURVEYED	DATE
	ALIGNED	
	NOTED	
	BY	
	NO. OF WAY CHECKED	
	FILE NAME	

PROFILE	SURVEYED	DATE
	GRADES CHECKED	
	BY	
	NO. OF WAY CHECKED	
	FILE NAME	

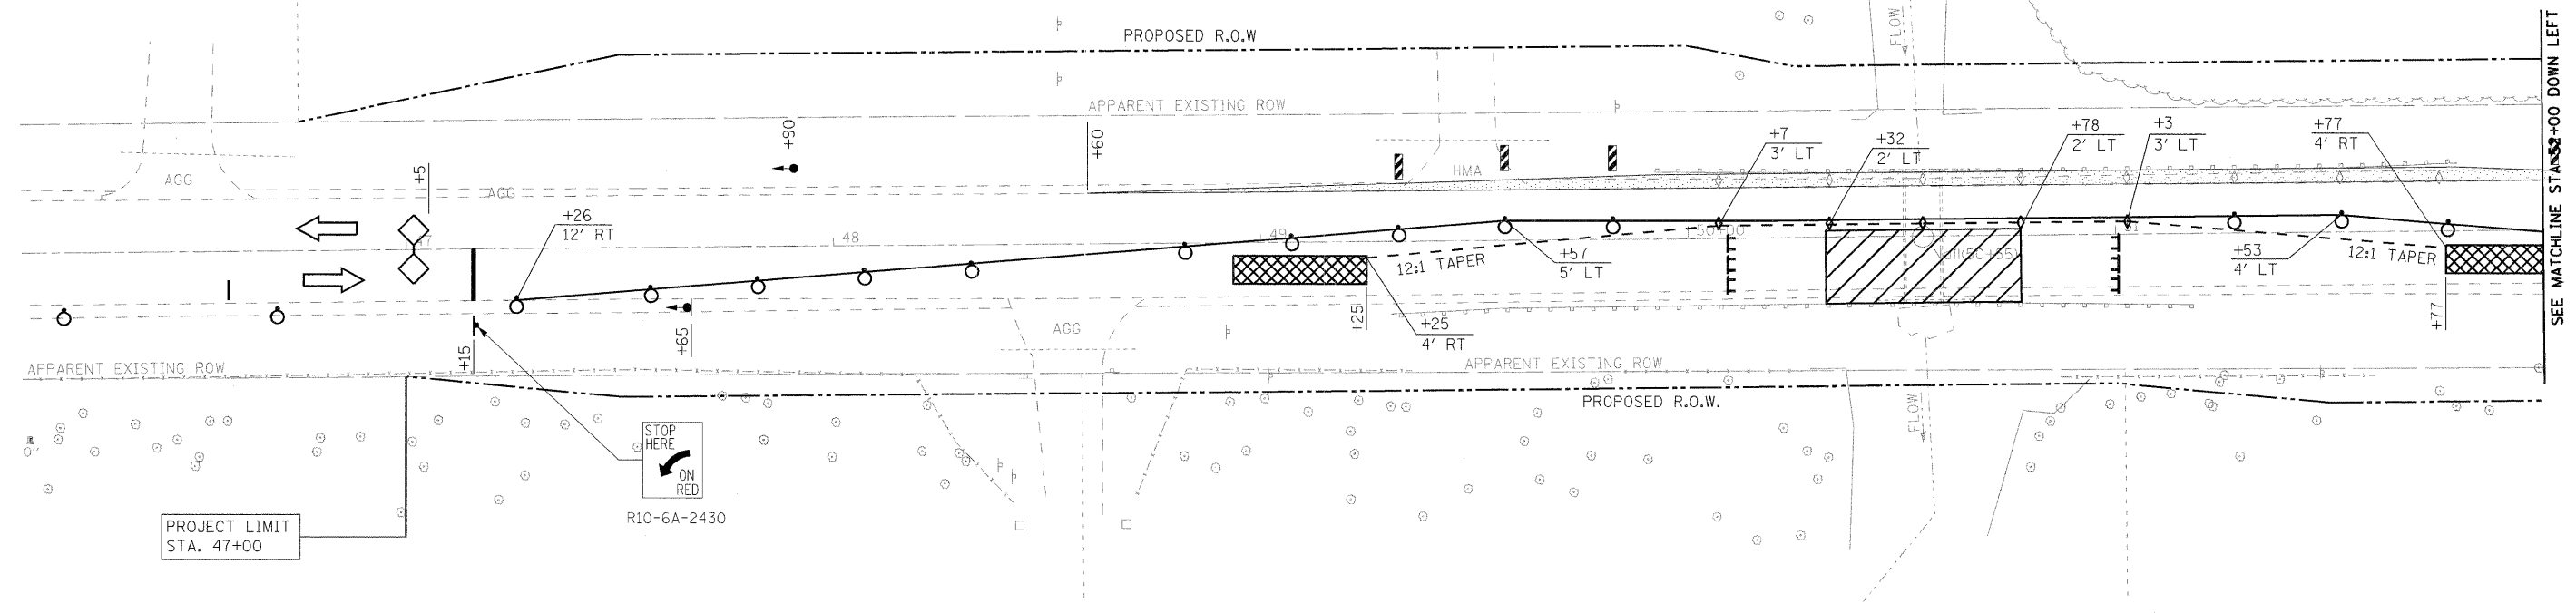

LEGEND:

- TEMPORARY HMA BASE COURSE WIDENING 8"
- DRUM WITH STEADY BURN LIGHT
- TRAFFIC SIGNALS WITH BACKPLATE
- MICROWAVE DETECTOR SIGN
- TYPE III BARRICADE WITH FLASHING LIGHTS
- TYPE "C" BIDIRECTIONAL REFLECTOR
- DOUBLE VERTICAL PANEL (SEE DETAIL)
- TEMPORARY CONCRETE BARRIER
- IMPACT ATTENUATORS, TEMPORARY (NON-REDIRECTIVE) TEST LEVEL 3
- WORK AREA

NOTES:

1. SEE STANDARD 701321 FOR DETAILS.
2. SEE STRUCTURAL SHEETS FOR STAGES OF CONSTRUCTION.
3. TEMPORARY PAVEMENT FOR STAGE 1 TRAFFIC CONTROL WILL BE CONSTRUCTED IN PRE-STAGE.

FILE NAME =	USER NAME = #USER#	DESIGNED DB	REVISED -	STATE OF ILLINOIS DEPARTMENT OF TRANSPORTATION	STAGE I TRAFFIC CONTROL			F.A.P. RTE.	SECTION	COUNTY	TOTAL SHEETS	SHEET NO.
#FILE#		DRAWN NS/RM	REVISED -		SCALE: 1"=20'	SHEET NO. 1 OF 2 SHEETS	STA. 46+10 TO STA. 54+90	697	(17)1	FORD	29	11
		CHECKED AS	REVISED -					CONTRACT NO. 66874				
		DATE DECEMBER 2008	REVISED -		FED. ROAD DIST. NO. ILLINOIS FED. AID PROJECT							