


FINAL SURVEY
 SURVEYED BY: _____
 DATE: _____
 CHECKED BY: _____
 NO. _____

ORIGINAL SURVEY
 SURVEYED BY: _____
 DATE: _____
 CHECKED BY: _____
 NO. _____

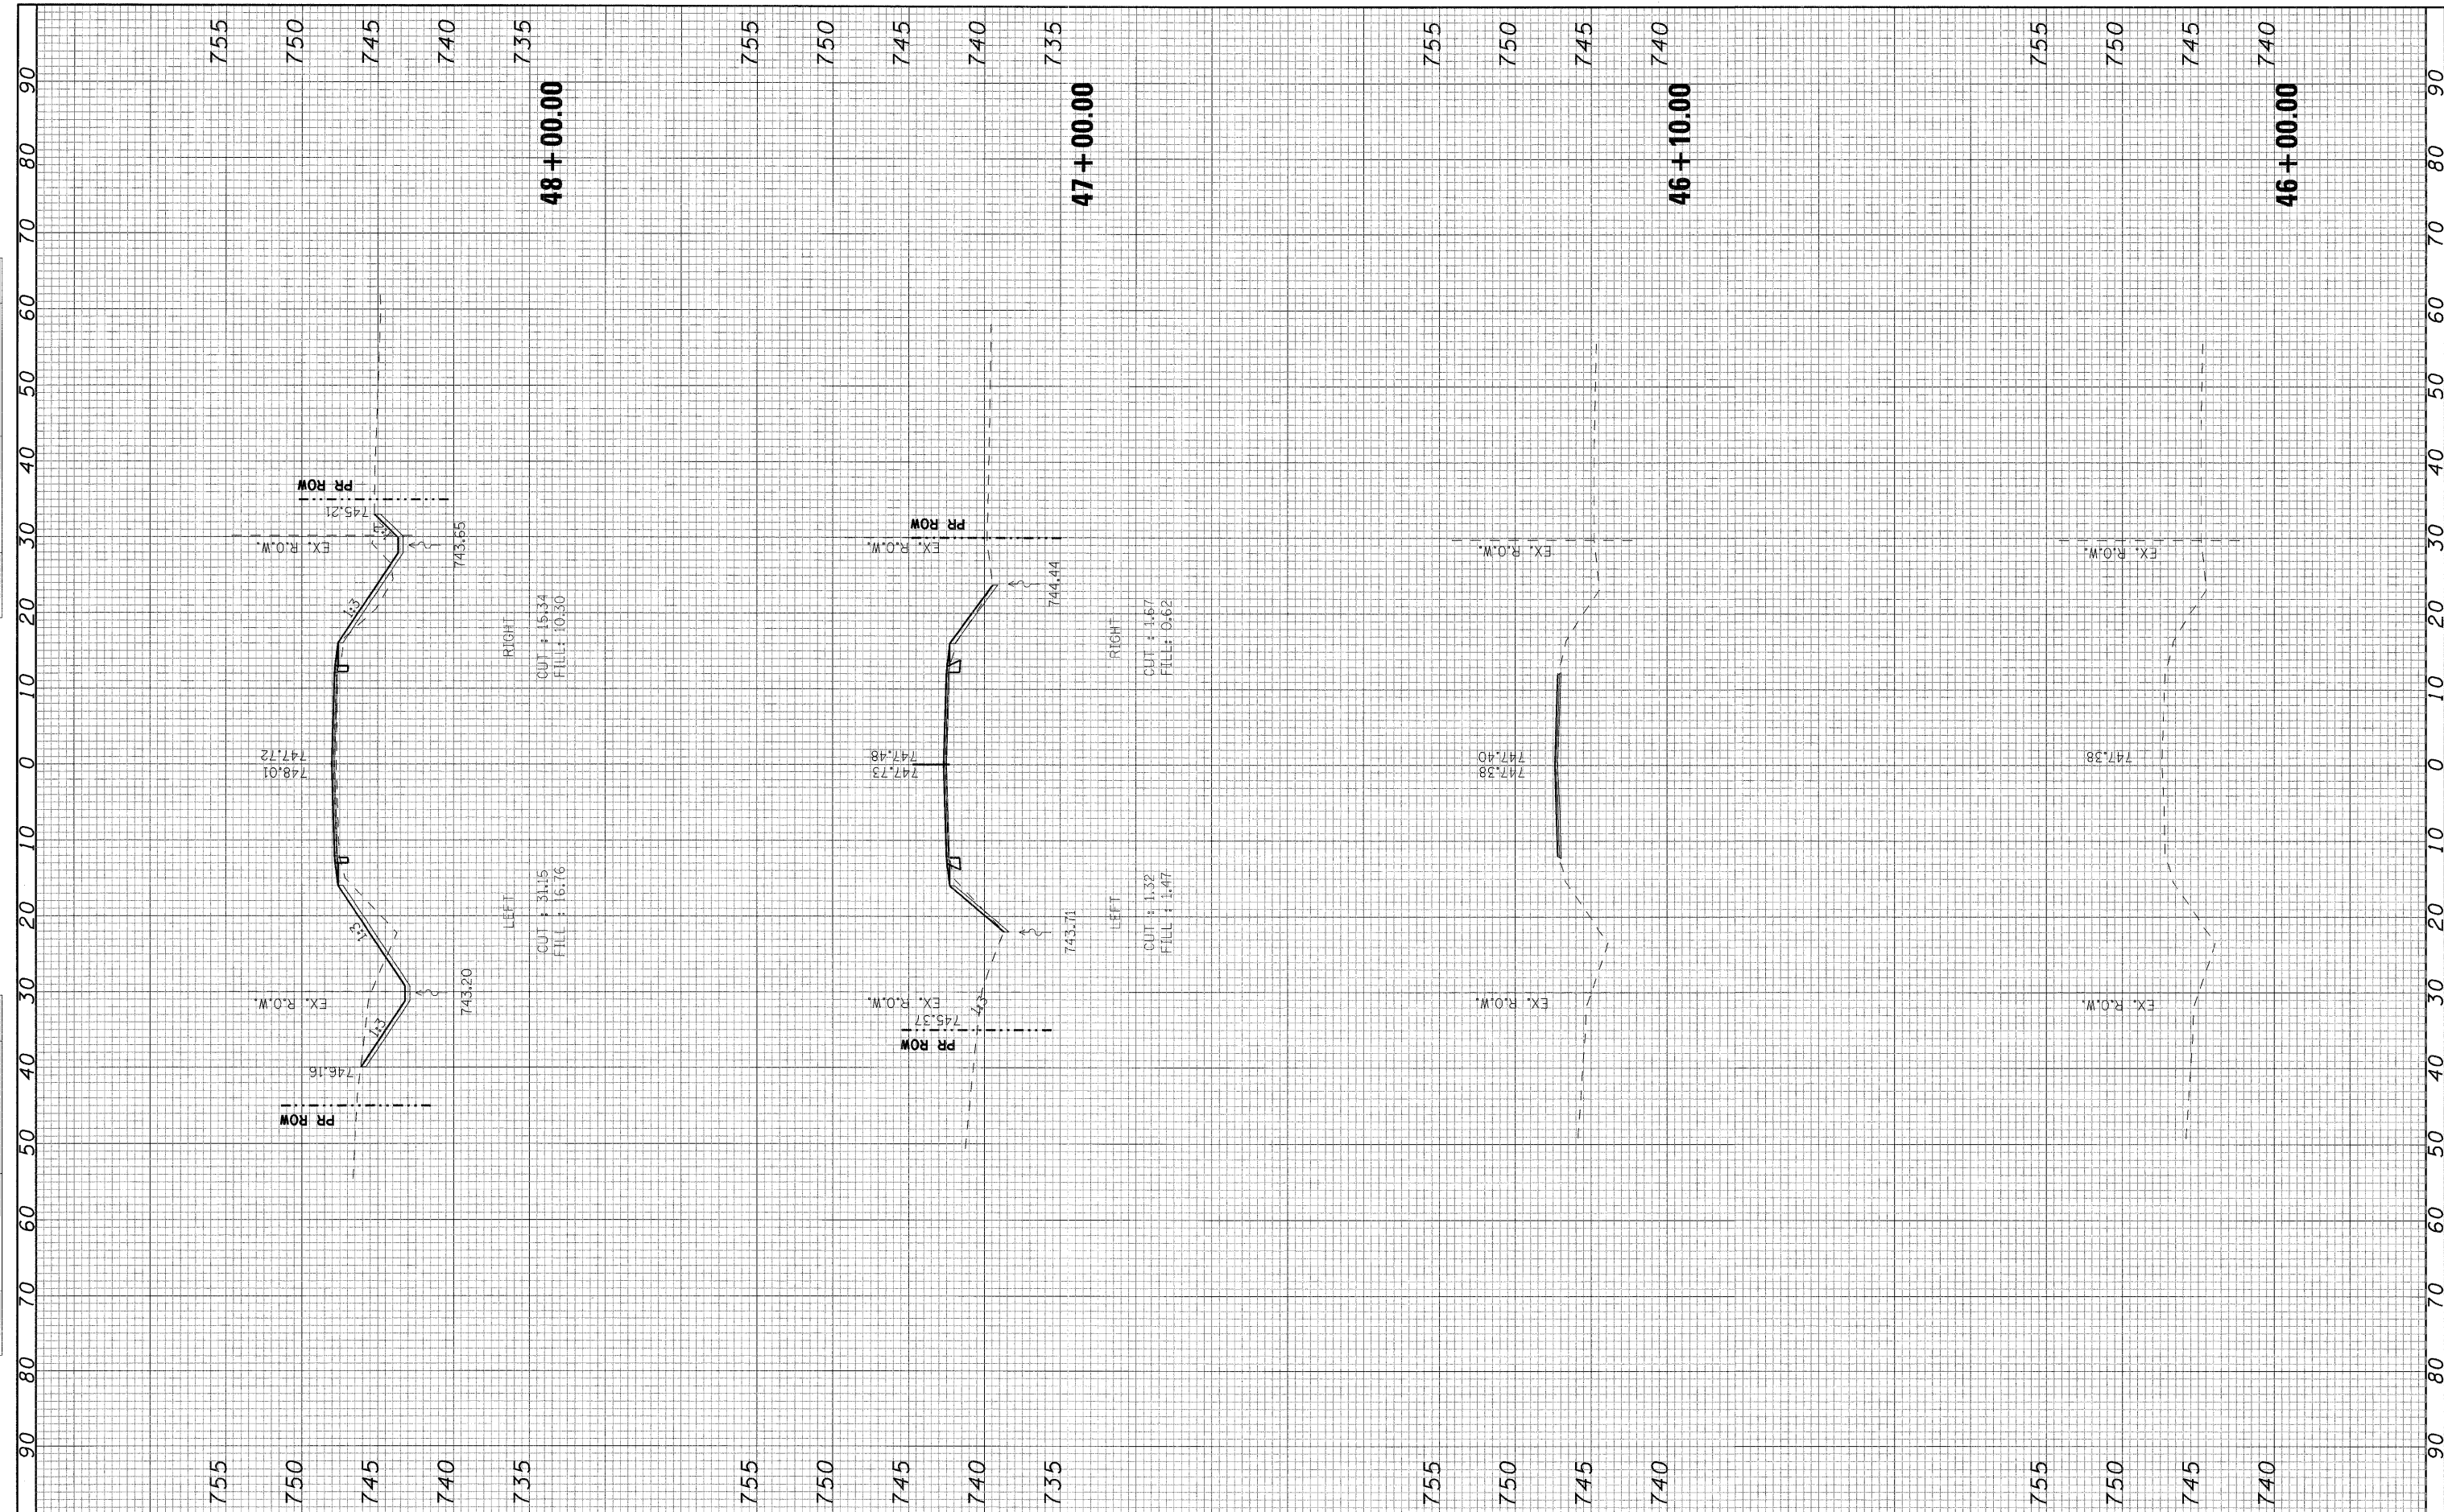

FILE NAME = #FILEL*	USER NAME = #USER*	DESIGNED - DB	REVISED -	STATE OF ILLINOIS DEPARTMENT OF TRANSPORTATION	CROSS SECTIONS		F.A.P. RTE. 697	SECTION (171)	COUNTY FORD	TOTAL SHEETS 29	SHEET NO. 26	
	PLOT SCALE = #SCALE*	DRAWN - NS	REVISED -		SCALE: 1"=10'	SHEET NO. 1 OF 4 SHEETS	STA. 46+00	TO STA. 48+00	CONTRACT NO. 66874			
	PLOT DATE = #DATE*	CHECKED - AS	REVISED -		FED. ROAD DIST. NO. [ILLINOIS] FED. AID PROJECT							
		DATE - DECEMBER 2008	REVISED -									