


FINAL SURVEY
 SURVEYED BY: _____ DATE: _____
 CHECKED BY: _____
 NOTE BOOK NO. _____
 TEMPLATE NO. _____
 AREAS CHECKED: _____

ORIGINAL SURVEY
 SURVEYED BY: _____ DATE: _____
 CHECKED BY: _____
 NOTE BOOK NO. _____
 TEMPLATE NO. _____
 AREAS CHECKED: _____

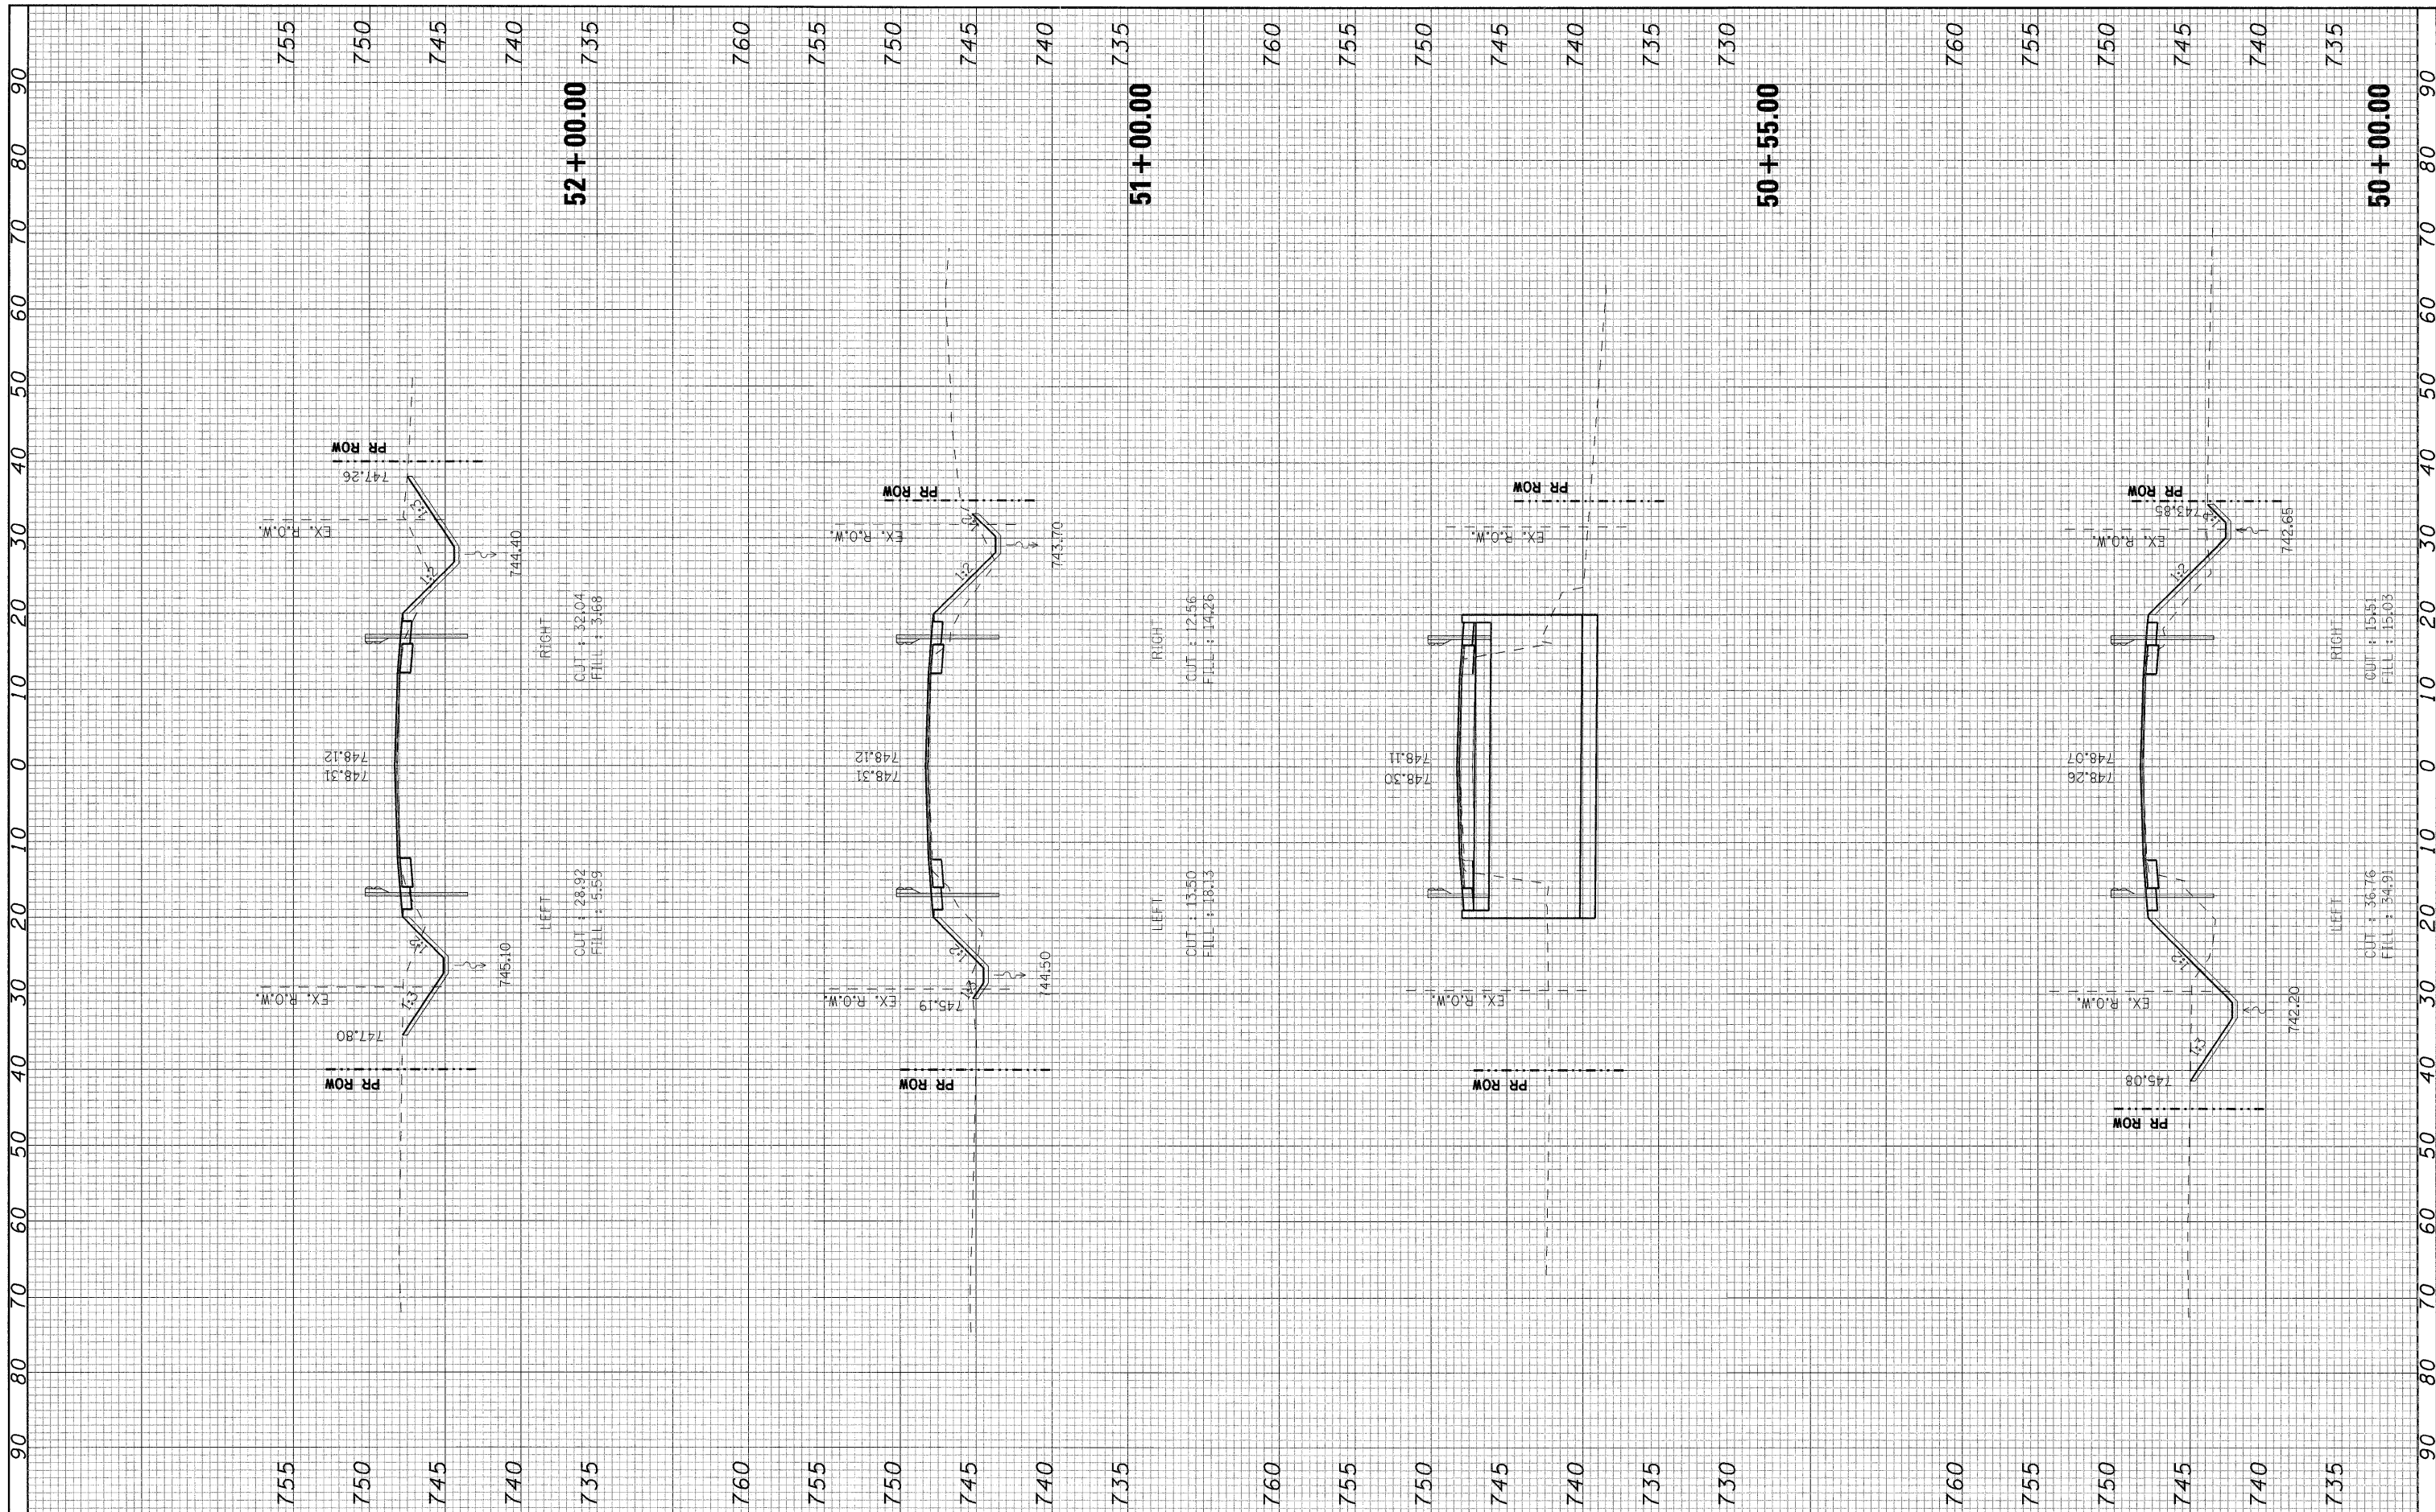

FILE NAME = #FILE#	USER NAME = #USER#	DESIGNED - DB	REVISD -	STATE OF ILLINOIS DEPARTMENT OF TRANSPORTATION	CROSS SECTIONS			F.A.P. RTE. 697	SECTION (171)	COUNTY FORD	TOTAL SHEETS 29	SHEET NO. 28
	PLOT SCALE = #SCALE#	DRAWN - NS	REVISD -		SCALE: 1"=10'	SHEET NO. 3 OF 4 SHEETS	STA. 50+00 TO STA. 52+00	CONTRACT NO. 66874				
	PLOT DATE = #DATE#	CHECKED - AS	REVISD -									
		DATE - DECEMBER 2008	REVISD -		FED. ROAD DIST. NO. [ILLINOIS] FED. AID PROJECT							