


ORIGINAL SURVEY NO. _____	DATE _____
BY _____	BY _____
NO. _____	NO. _____
NO. _____	NO. _____
NO. _____	NO. _____
NO. _____	NO. _____

FINAL SURVEY NO. _____	DATE _____
BY _____	BY _____
NO. _____	NO. _____
NO. _____	NO. _____
NO. _____	NO. _____
NO. _____	NO. _____

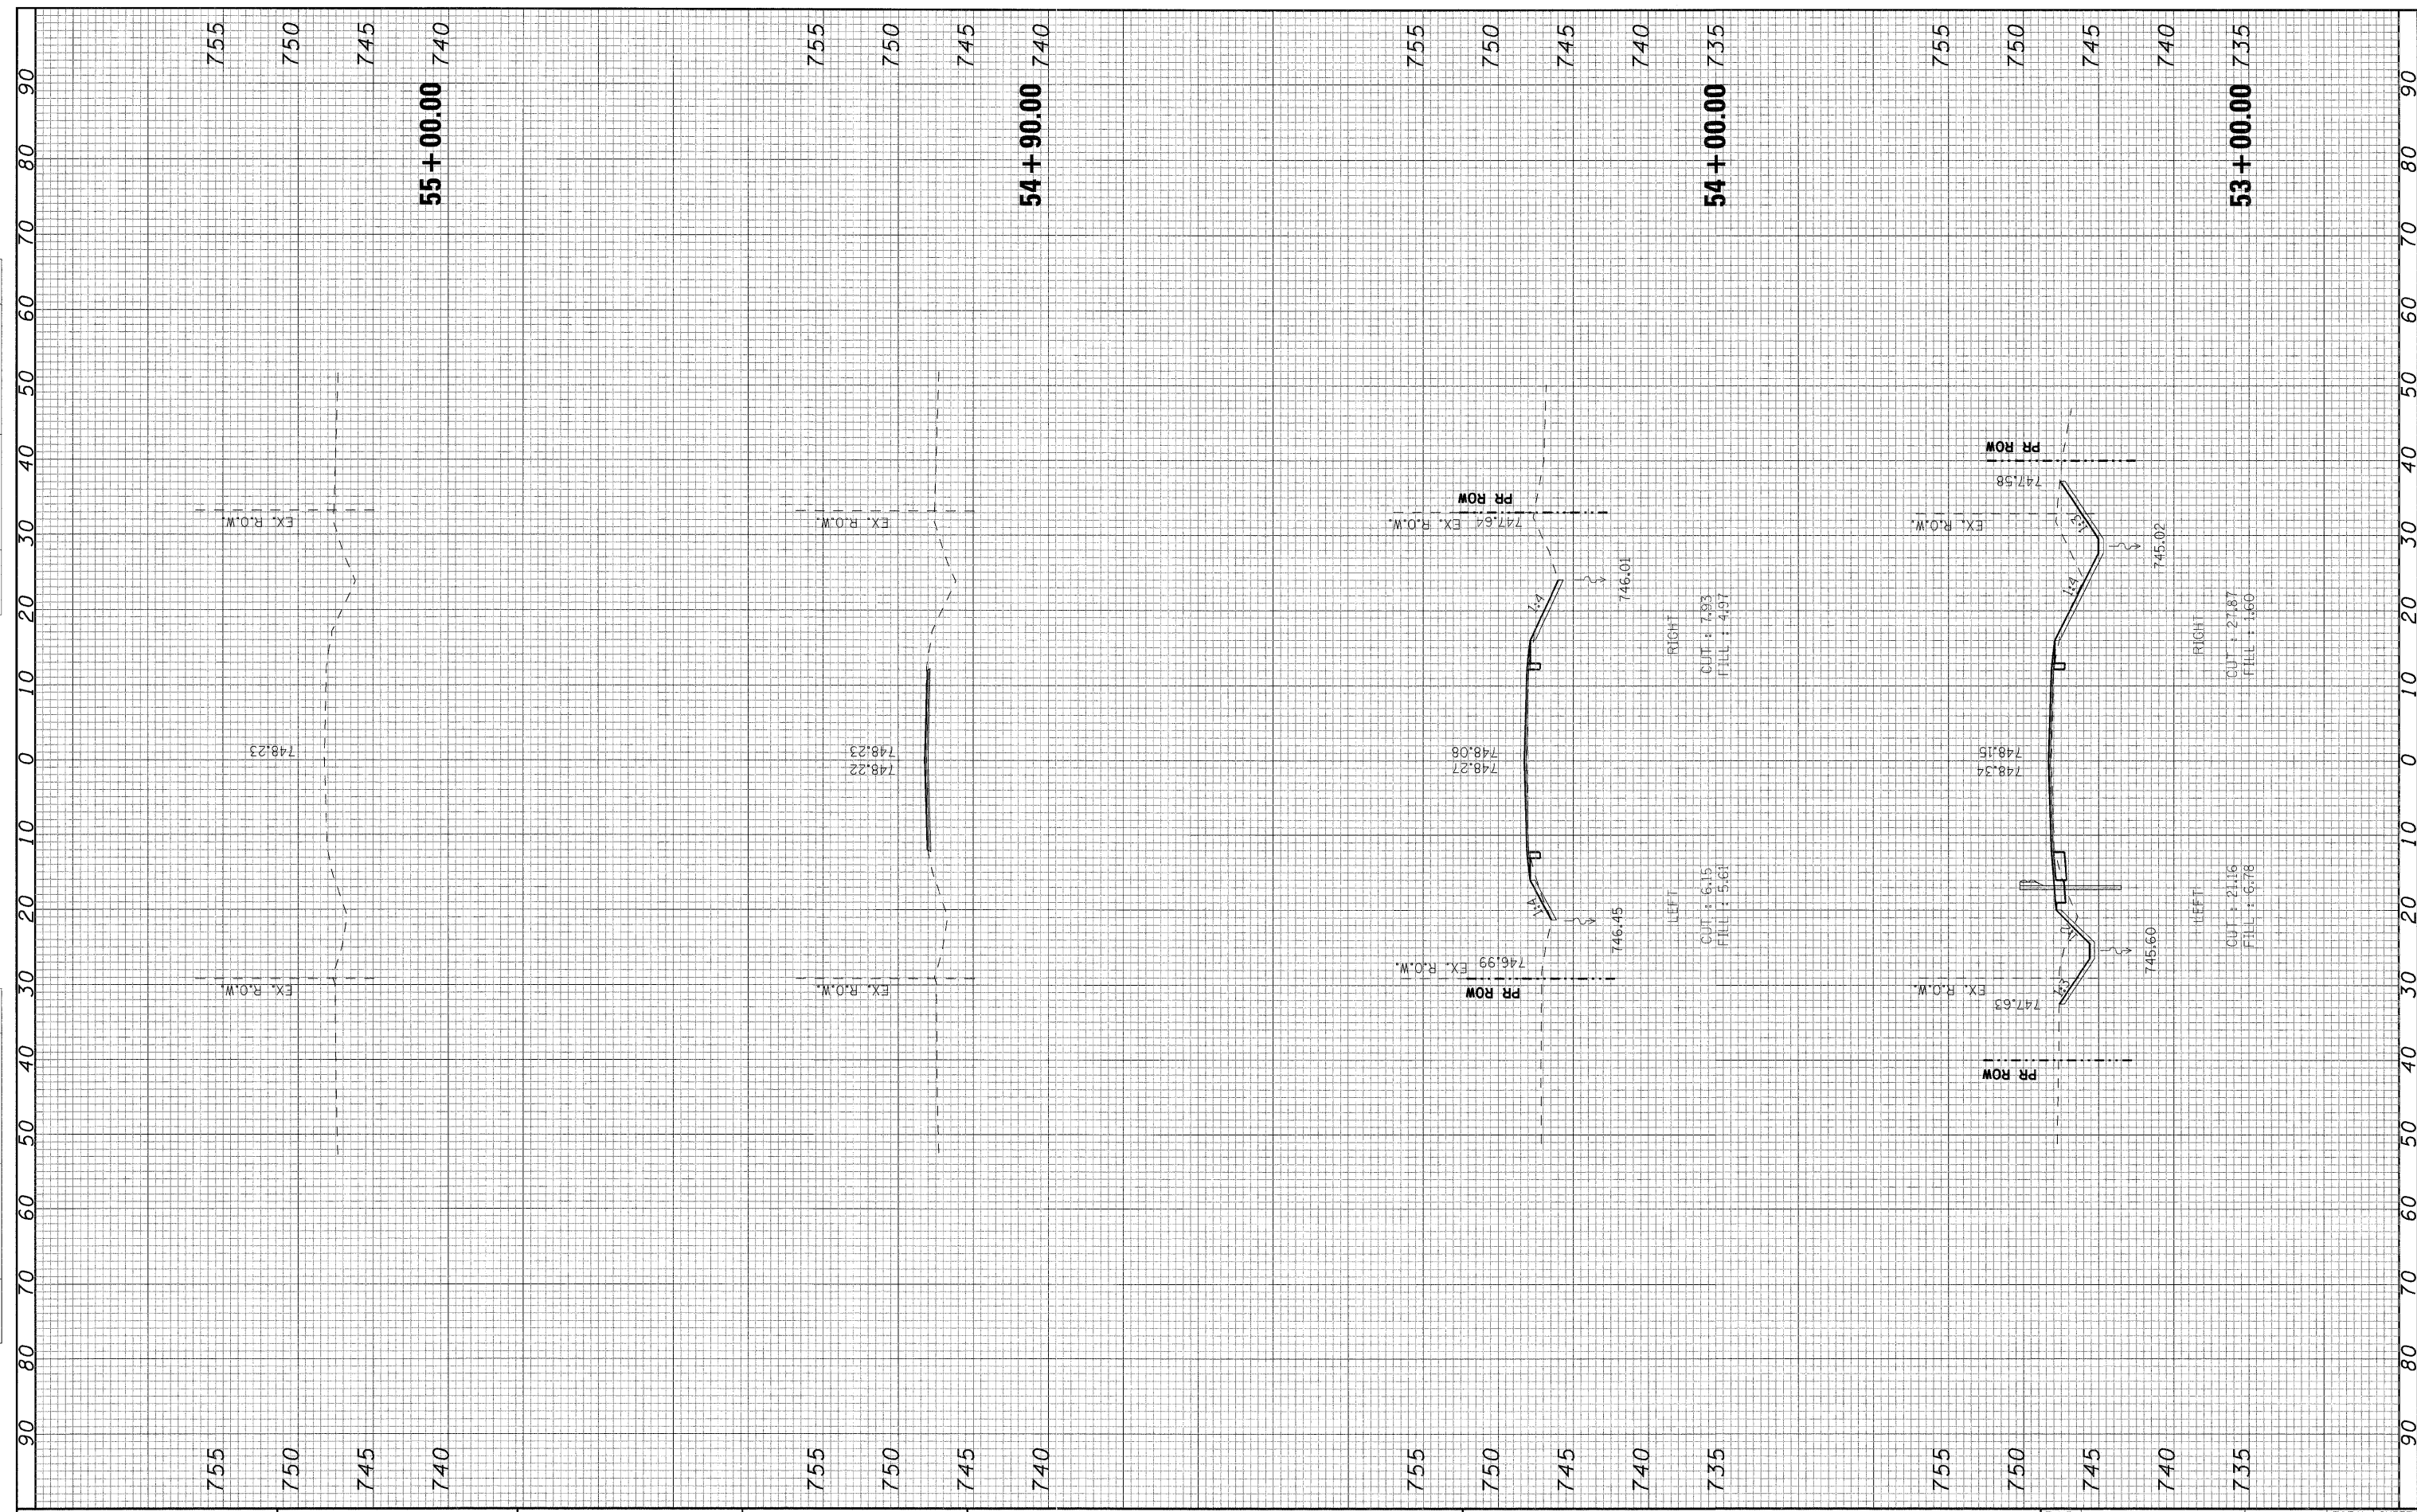

FILE NAME =	USER NAME = #USER#	DESIGNED - DB	REVISED -	STATE OF ILLINOIS DEPARTMENT OF TRANSPORTATION	CROSS SECTIONS			F.A.P. RTE. 697	SECTION (171)	COUNTY FORD	TOTAL SHEETS 29	SHEET NO. 29
#FILEL#	PLOT SCALE = #SCALE#	DRAWN - NS	REVISED -		SCALE: 1"=10'	SHEET NO. 4 OF 4 SHEETS	STA. 53+00 TO STA. 55+00	CONTRACT NO. 66874				
	PLOT DATE = #DATE#	CHECKED - AS	REVISED -		FED. ROAD DIST. NO. ILLINOIS FED. AID PROJECT							
		DATE - DECEMBER 2008	REVISED -									