


NOTE: NOT DRAWN TO SCALE. FOR ILLUSTRATION PURPOSES ONLY.

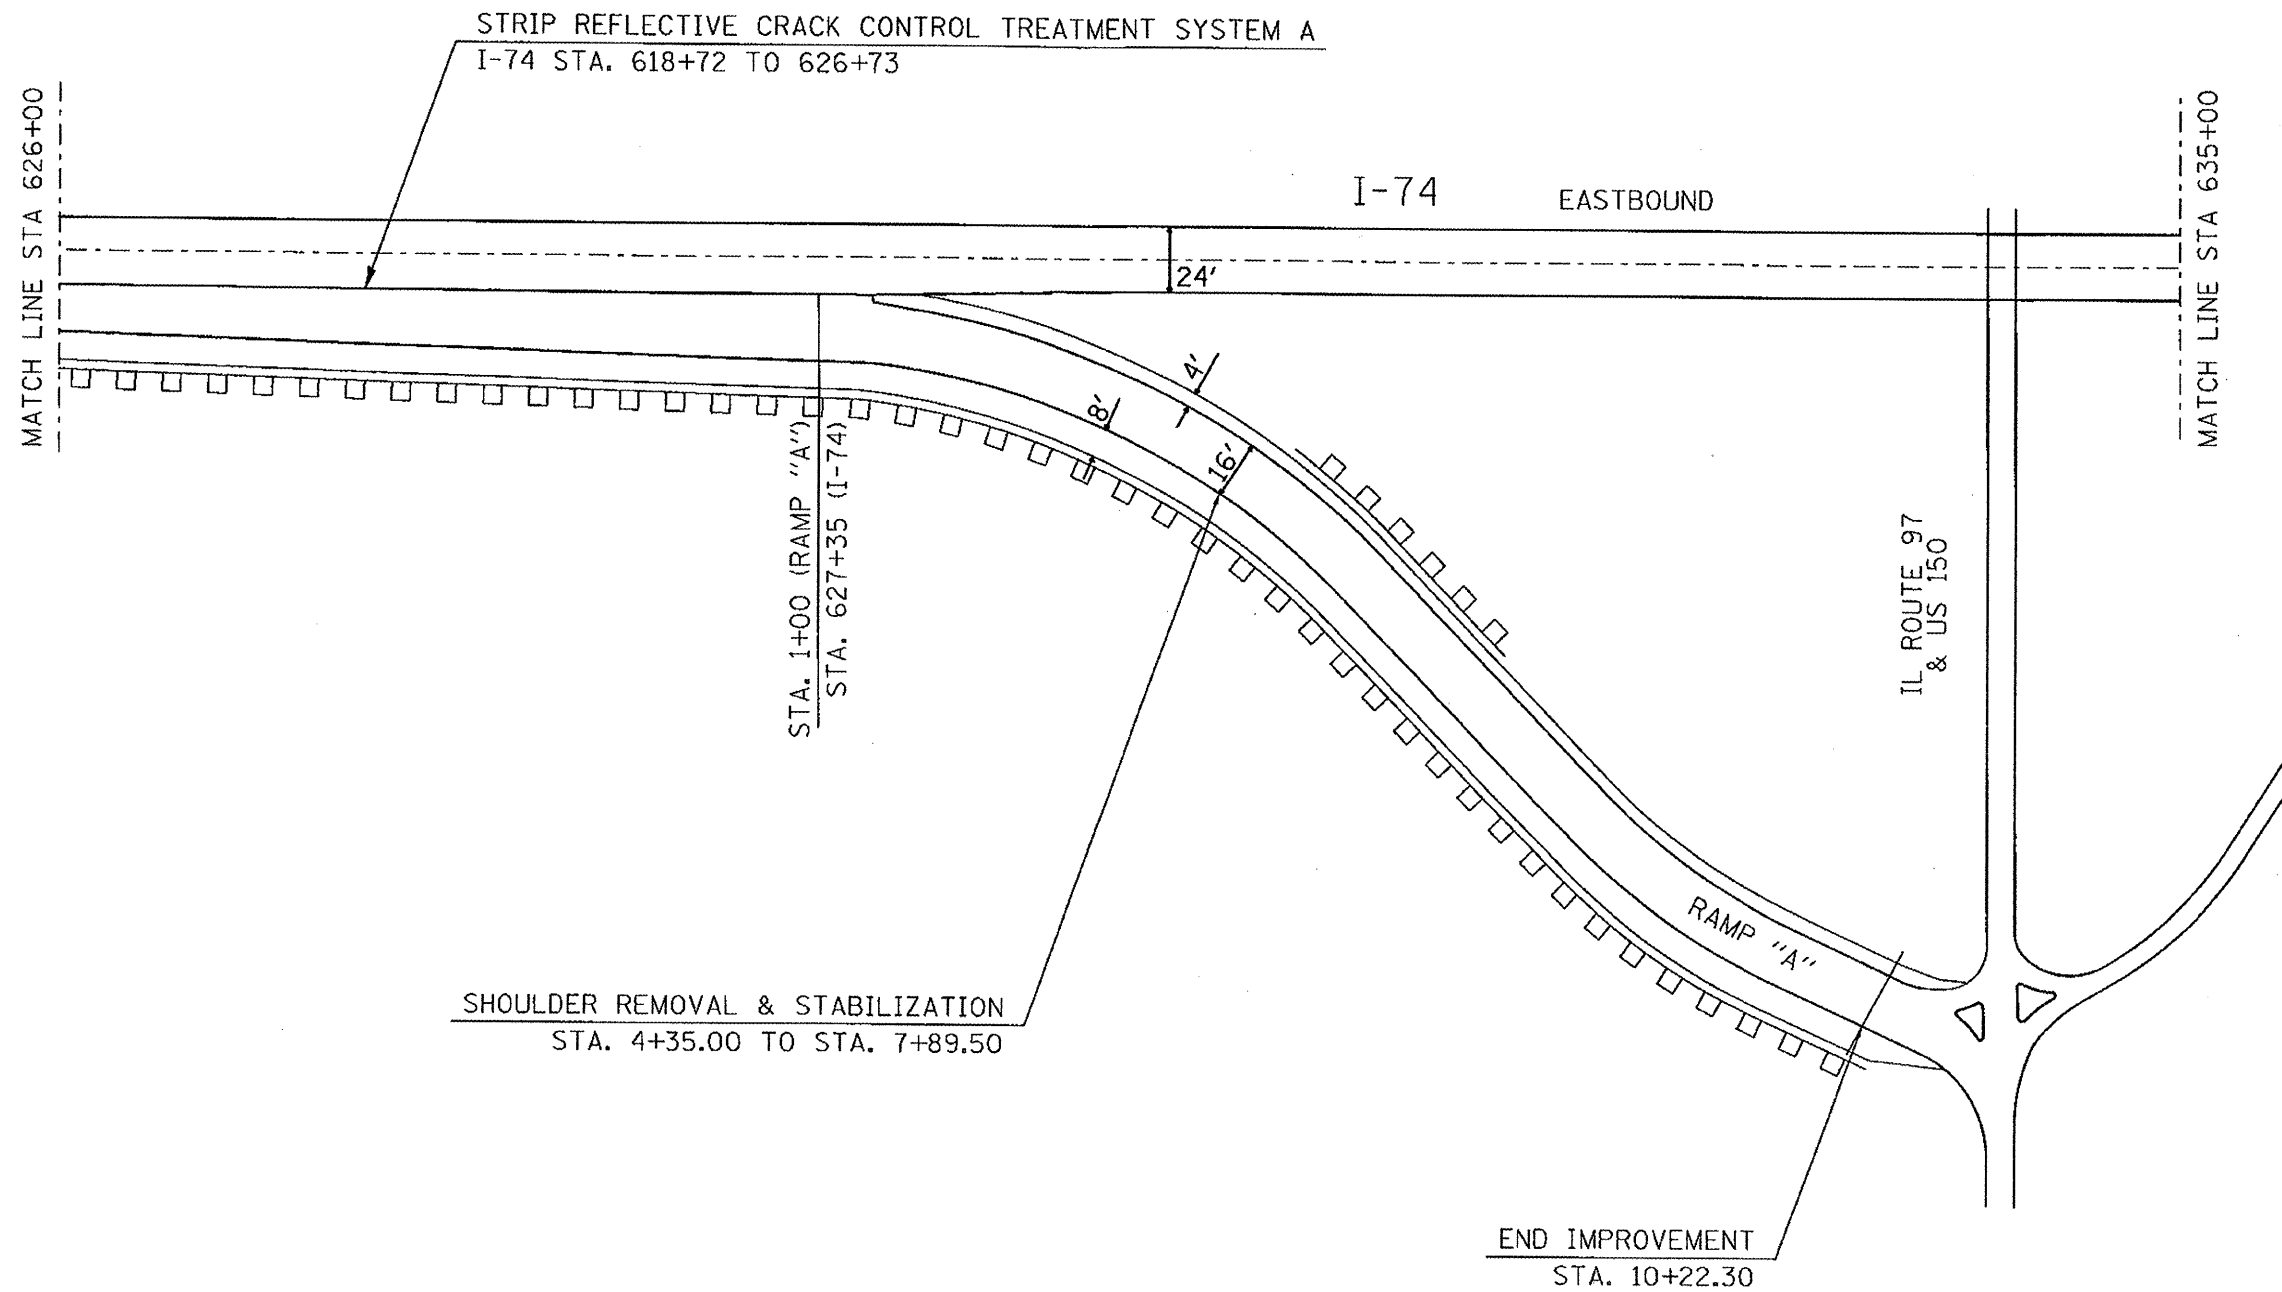

2 REVISED SHEET 2/18/09

FILE NAME #	USER NAME = taraja	DESIGNED -	REVISED -
68602 PLANS - Revised sheets as 01-02-	9.dgn	DRAWN -	REVISED -
	PLOT SCALE = 48.0000 1/4 IN.	CHECKED -	REVISED -
	PLOT DATE = 1/2/2009	DATE -	REVISED -

STATE OF ILLINOIS
DEPARTMENT OF TRANSPORTATION

RAMP DETAILS

SCALE: SHEET NO. 3 OF 4 SHEETS STA. TO STA.

F.A.I. RTE.	SECTION	COUNTY	TOTAL SHEETS	SHEET NO.
74	48(27RS-3; (27HB-5)I, I-1)	KNOX	104	23
FED. ROAD DIST. NO. ILLINOIS FED. AID PROJECT			CONTRACT NO. 68062	