

# LEGEND


## SYMBOLS

- SIGN
- TYPE III BARRICADE WITH 2 FLASHING LIGHTS PER BARRICADE
- STANDARD 702001 - TRAFFIC CONTROL DEVICES ("ROAD CLOSED TO ALL TRAFFIC" APPLICATION)
- STANDARD 702001 - TRAFFIC CONTROL DEVICES ("ROAD CLOSED TO TRHU TRAFFIC" APPLICATION)
- WORK AREA

## GENERAL NOTES

1. ALL TRAFFIC CONTROL DEVICES SHALL BE FURNISHED, ERECTED AND MAINTAINED BY THE CONTRACTOR, UNLESS NOTED OTHERWISE.
2. ALL SIGNS NOT ATTACHED TO BARRICADES SHALL BE POST MOUNTED.
3. LOCATIONS OF TRAFFIC CONTROL DEVICES MAY BE ADJUSTED BY THE ENGINEER.
4. ALL TRAFFIC CONTROL SHOWN ON THIS SHEET SHALL BE PAID FOR PER LUMP SUM FOR TRAFFIC CONTROL AND PROTECTION BLR-22 FOR THE TEMPORARY DETOUR.

	DETOUR		NORTH		SOUTH
	M4-8-2412		M3-2-2412		M3-2-2412
(A)	(B)	(C)	(D)		(E)
W20-2-3636				(F)	(G)
(A)	M1-I100-3024	M4-8a-2418	W20-1-3636	(H)	(I)
	(E)	(F)	(G)		(J)
W1-6-2412				(H)	(K)
ORIENT SIGN AS DIRECTED BY THE ENGINEER	ROAD CLOSED 500 FT	ROAD CLOSED AHEAD	60" TR 205 CLOSED TO THRU TRAFFIC 30"	(I)	(J)
(H)	W20-1-3636	W20-3-3636	USE 6" 'D' LETTERS R11-4-6030	(J)	(K)
(H)	(I)	(J)	(K)	(I)	(J)

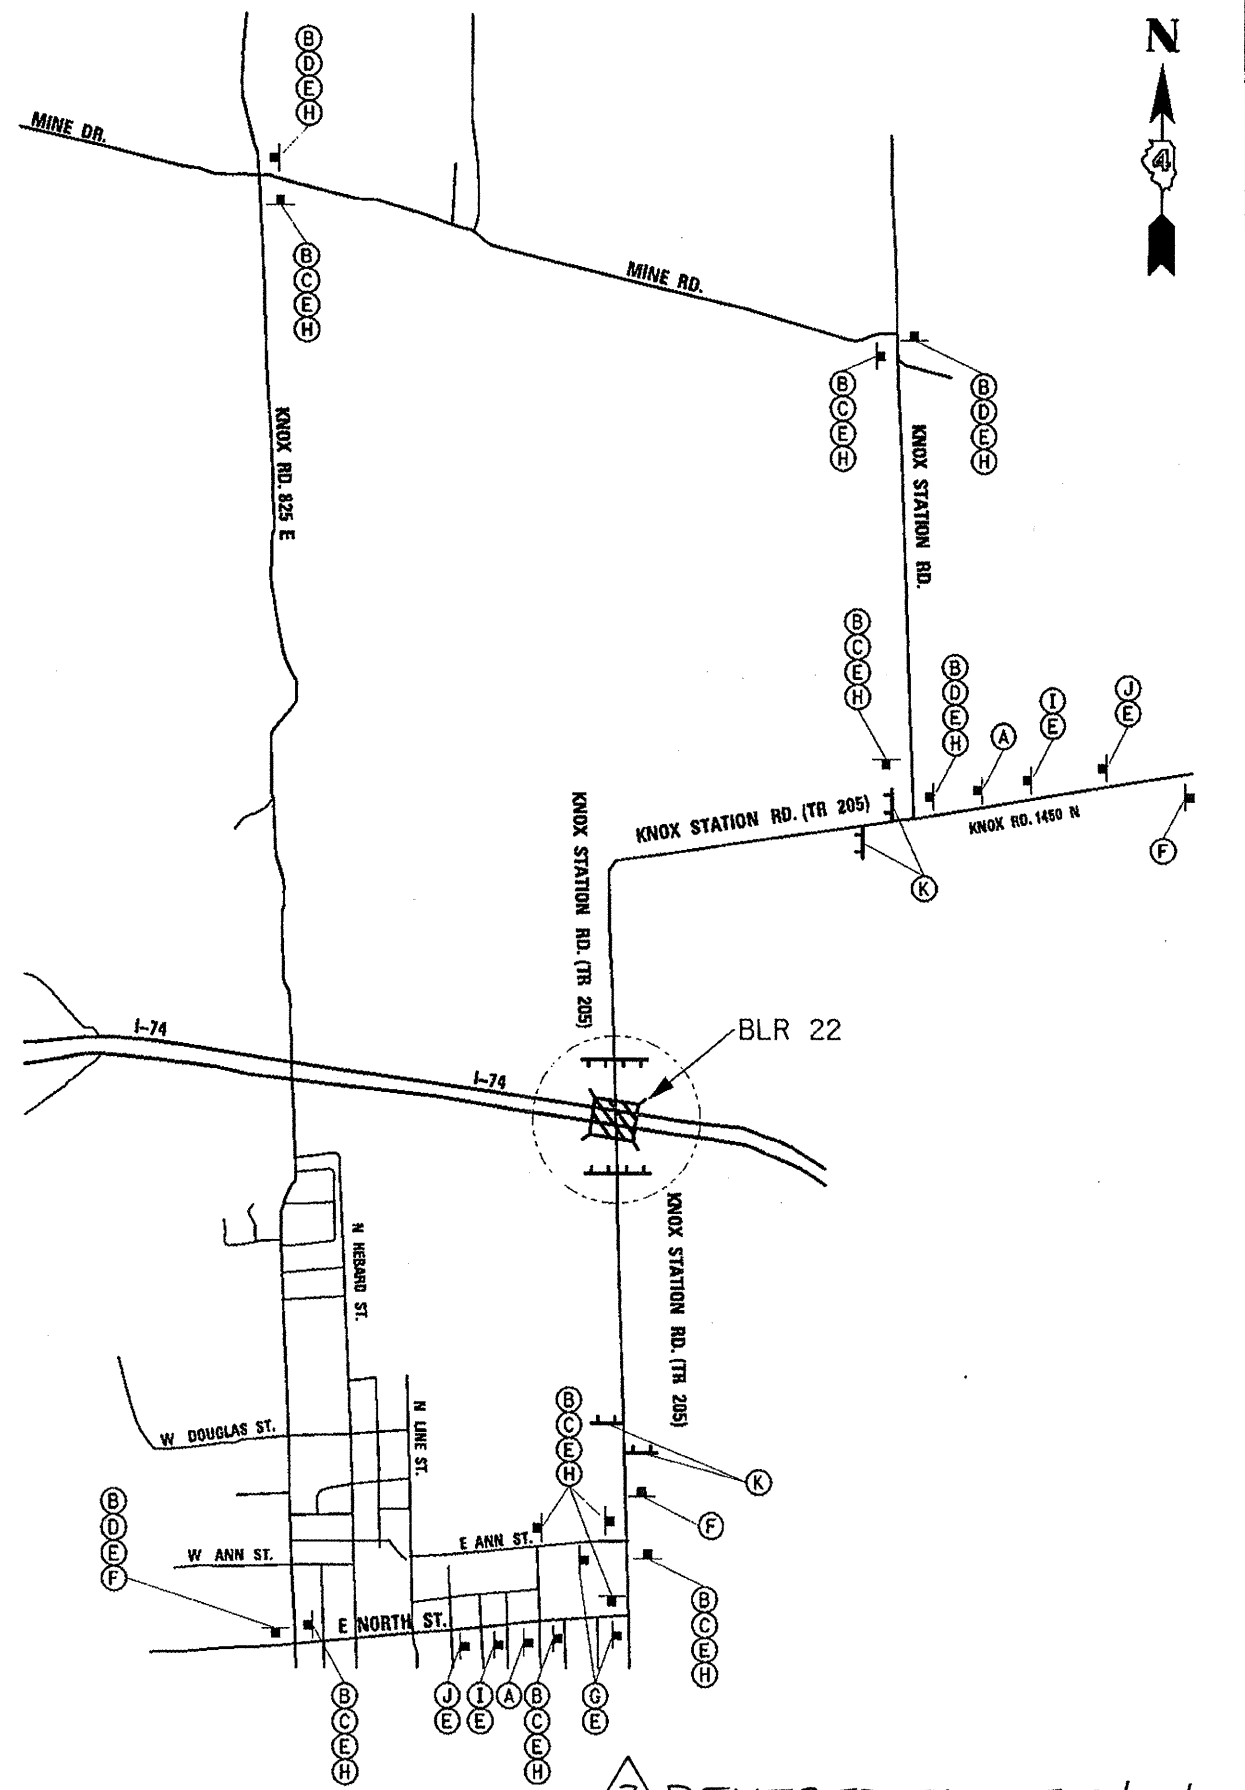

FILE NAME = 68602 PLANS - Revised Traffic Control	USER NAME = toroje	DESIGNED -	REVISED -	<b>STATE OF ILLINOIS DEPARTMENT OF TRANSPORTATION</b>	TRAFFIC CONTROL DETOUR PLAN	F.A.I. RTE. 74	SECTION 48(27RS-3; (27HB-5)I, 1-1)	COUNTY KNOX	TOTAL SHEETS 104	SHEET NO. 26
Plot as 02-12-09.dgn	PLOT SCALE = 48,000' / 1" IN.	CHECKED -	REVISED -	SCALE:	SHEET NO. 1 OF 1 SHEETS	FED. ROAD DIST. NO. [ILLINOIS] FED. AID PROJECT		CONTRACT NO. 68062		
PLOT DATE = 2/12/2009	DATE -	DATE -	REVISED -	STA. TO STA.						