


DATE	
BY	
SURVEYED	
PLOTTED	
TEMPLATE	
AREAS	
CHECKED	
FINAL SURVEY	
NOTE BOOK	
NO.	

DATE	
BY	
SURVEYED	
PLOTTED	
TEMPLATE	
AREAS	
CHECKED	
ORIGINAL SURVEY	
NOTE BOOK	
NO.	

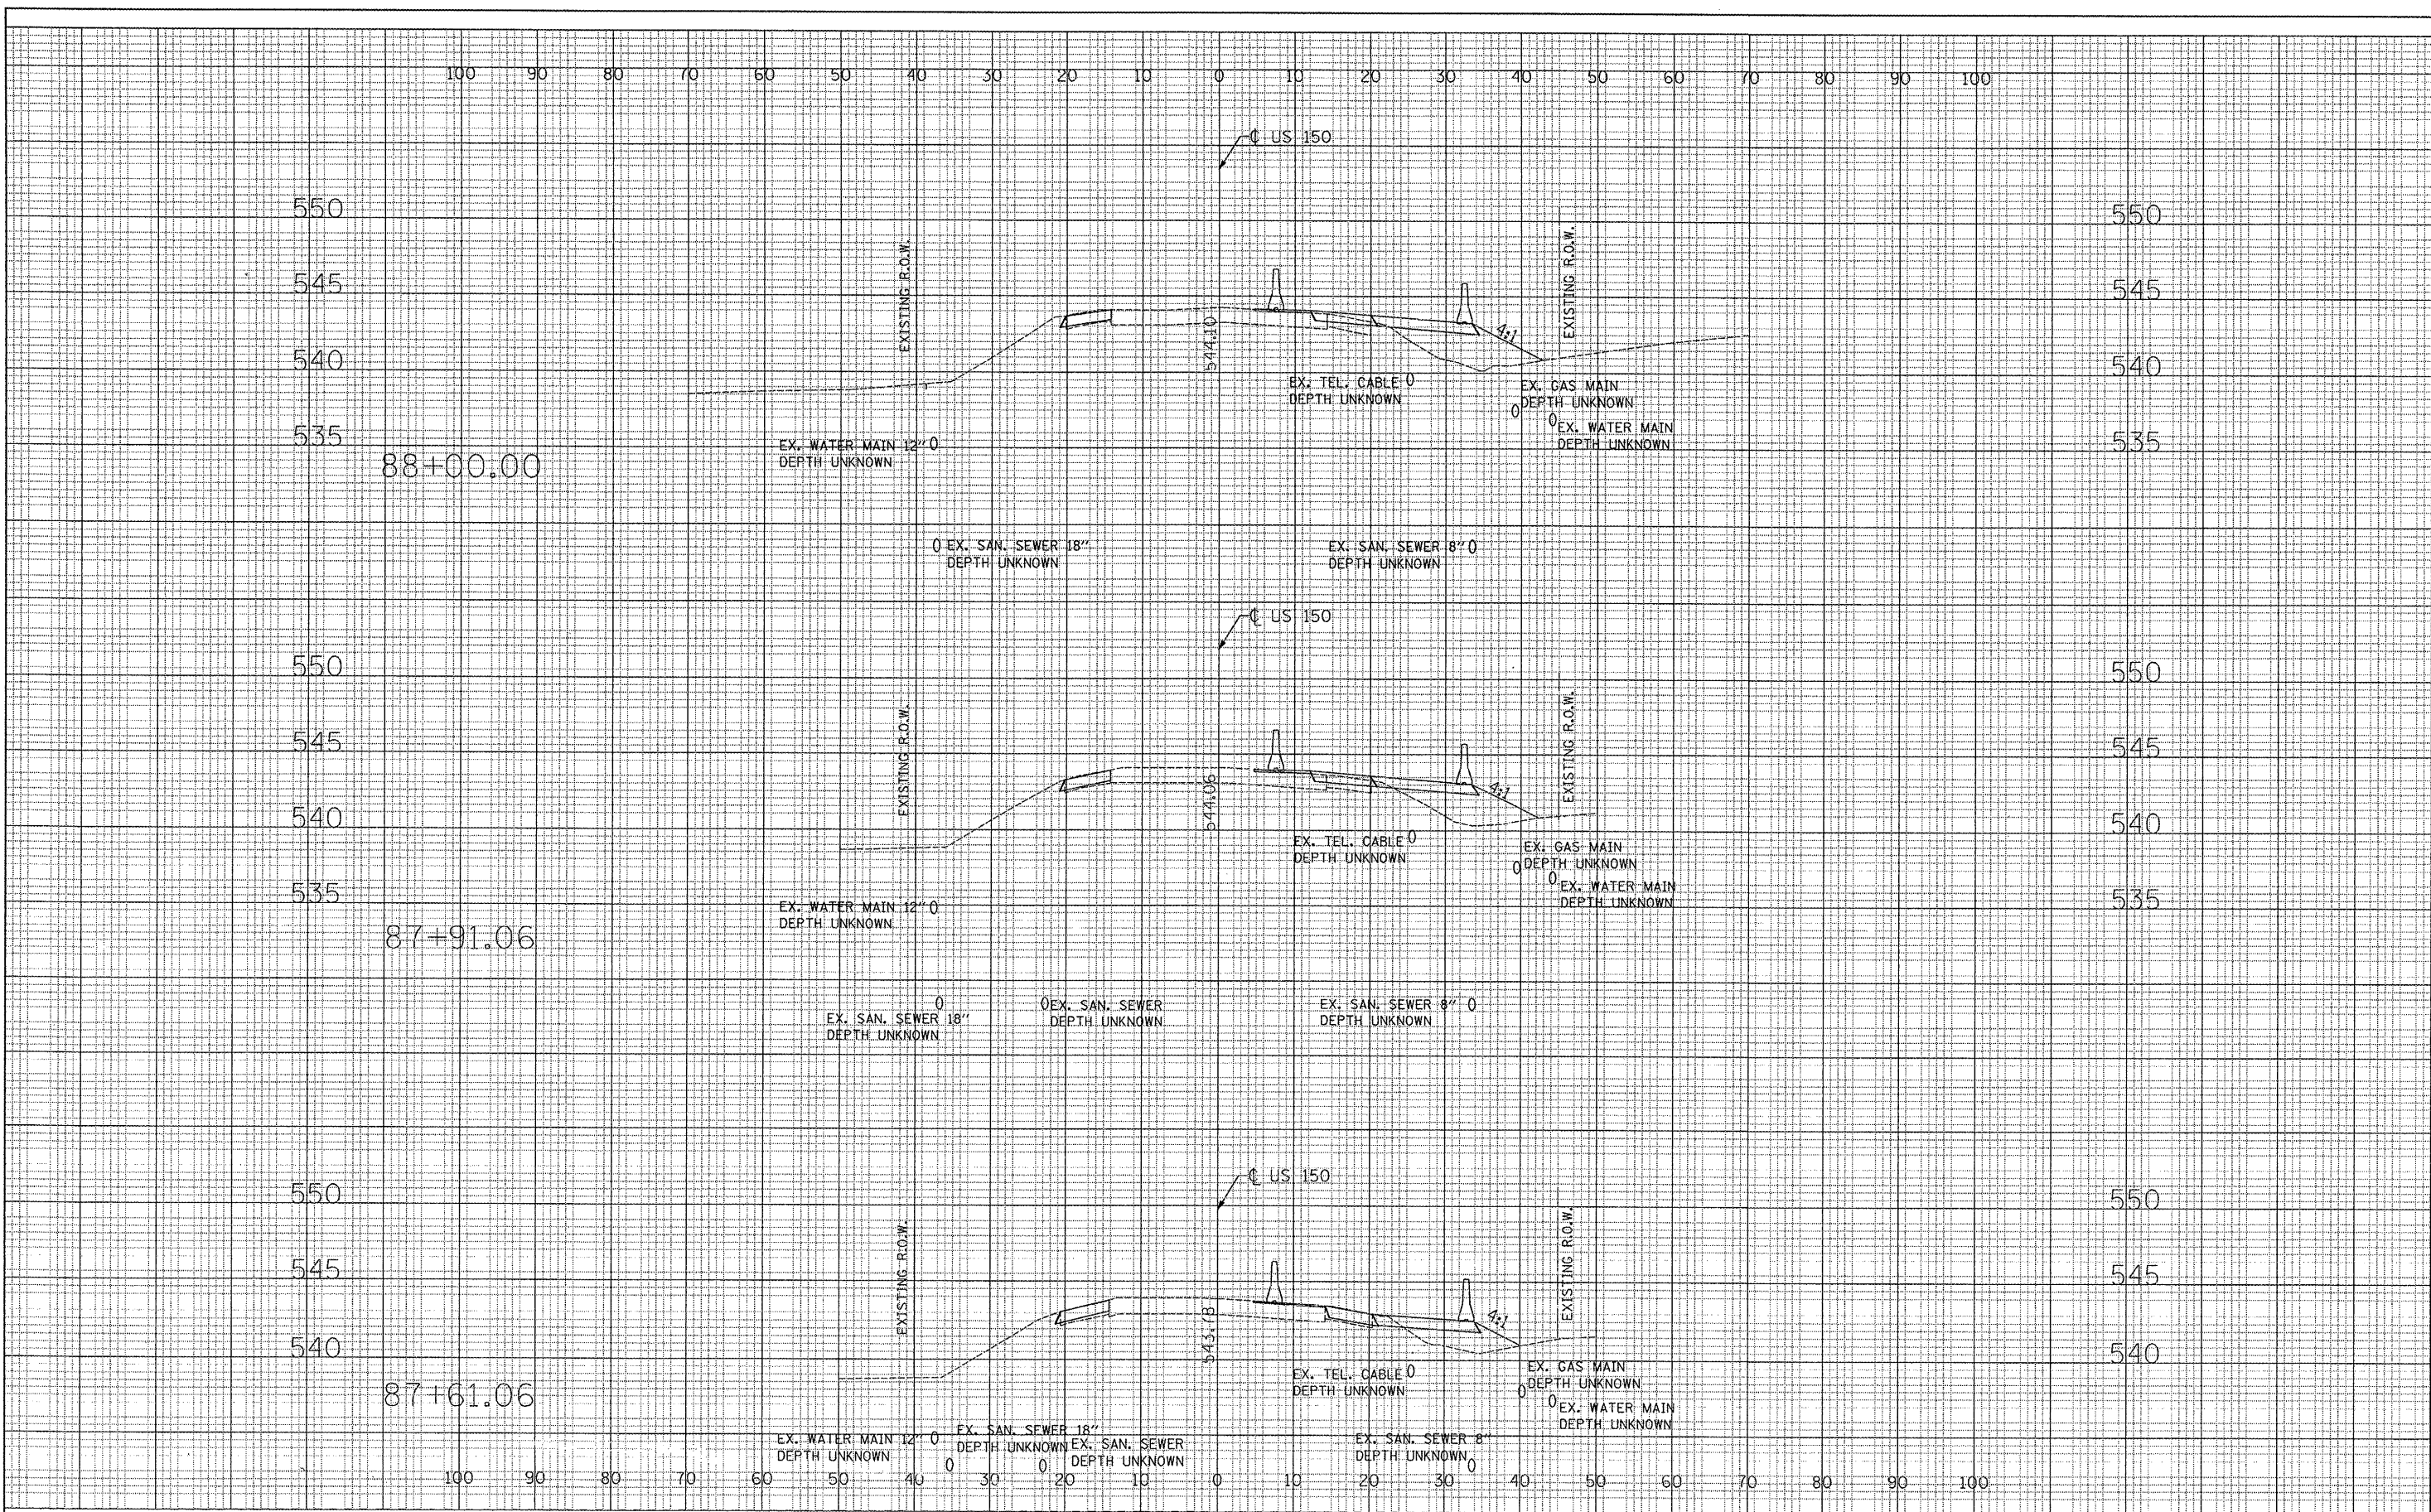

FILE NAME = ...Phase I\0900040\0040XSHOT.dgn
 PLOT SCALE = 10.0000' / 1" IN.
 PLOT DATE = 2/3/2009

USER NAME = Plotted by Administrator
 DESIGNED - ST
 DRAWN - ST
 CHECKED - FL
 DATE - 12/2007

REVISED - ---
 REVISED - ---
 REVISED - ---
 REVISED - ---

**STATE OF ILLINOIS
 DEPARTMENT OF TRANSPORTATION**

**MAINTENANCE OF TRAFFIC RUNAROUND CROSS SECTIONS
 US 150 OVER LITTLE FARM CREEK S.N. 090-0040**
 SCALE: 1"=10'H, 5"V SHEET NO. OF SHEETS STA. 87+61.06 TO STA. 92+24.00

F.A.U. RTE.	SECTION	COUNTY	TOTAL SHEETS	SHEET NO.
6757	(105B) BR-3	TAZEWELL	44	133
CONTRACT NO. 68086				
FED. ROAD DIST. NO. ILLINOIS FED. AID PROJECT				

2 REVISED 2/17/09