


DATE	
BY	
FINAL SURVEY	
NOTE BOOK	
SURVEYED	
TEMPLATE	
AREAS CHECKED	

DATE	
BY	
ORIGINAL SURVEY	
NOTE BOOK	
SURVEYED	
TEMPLATE	
AREAS CHECKED	

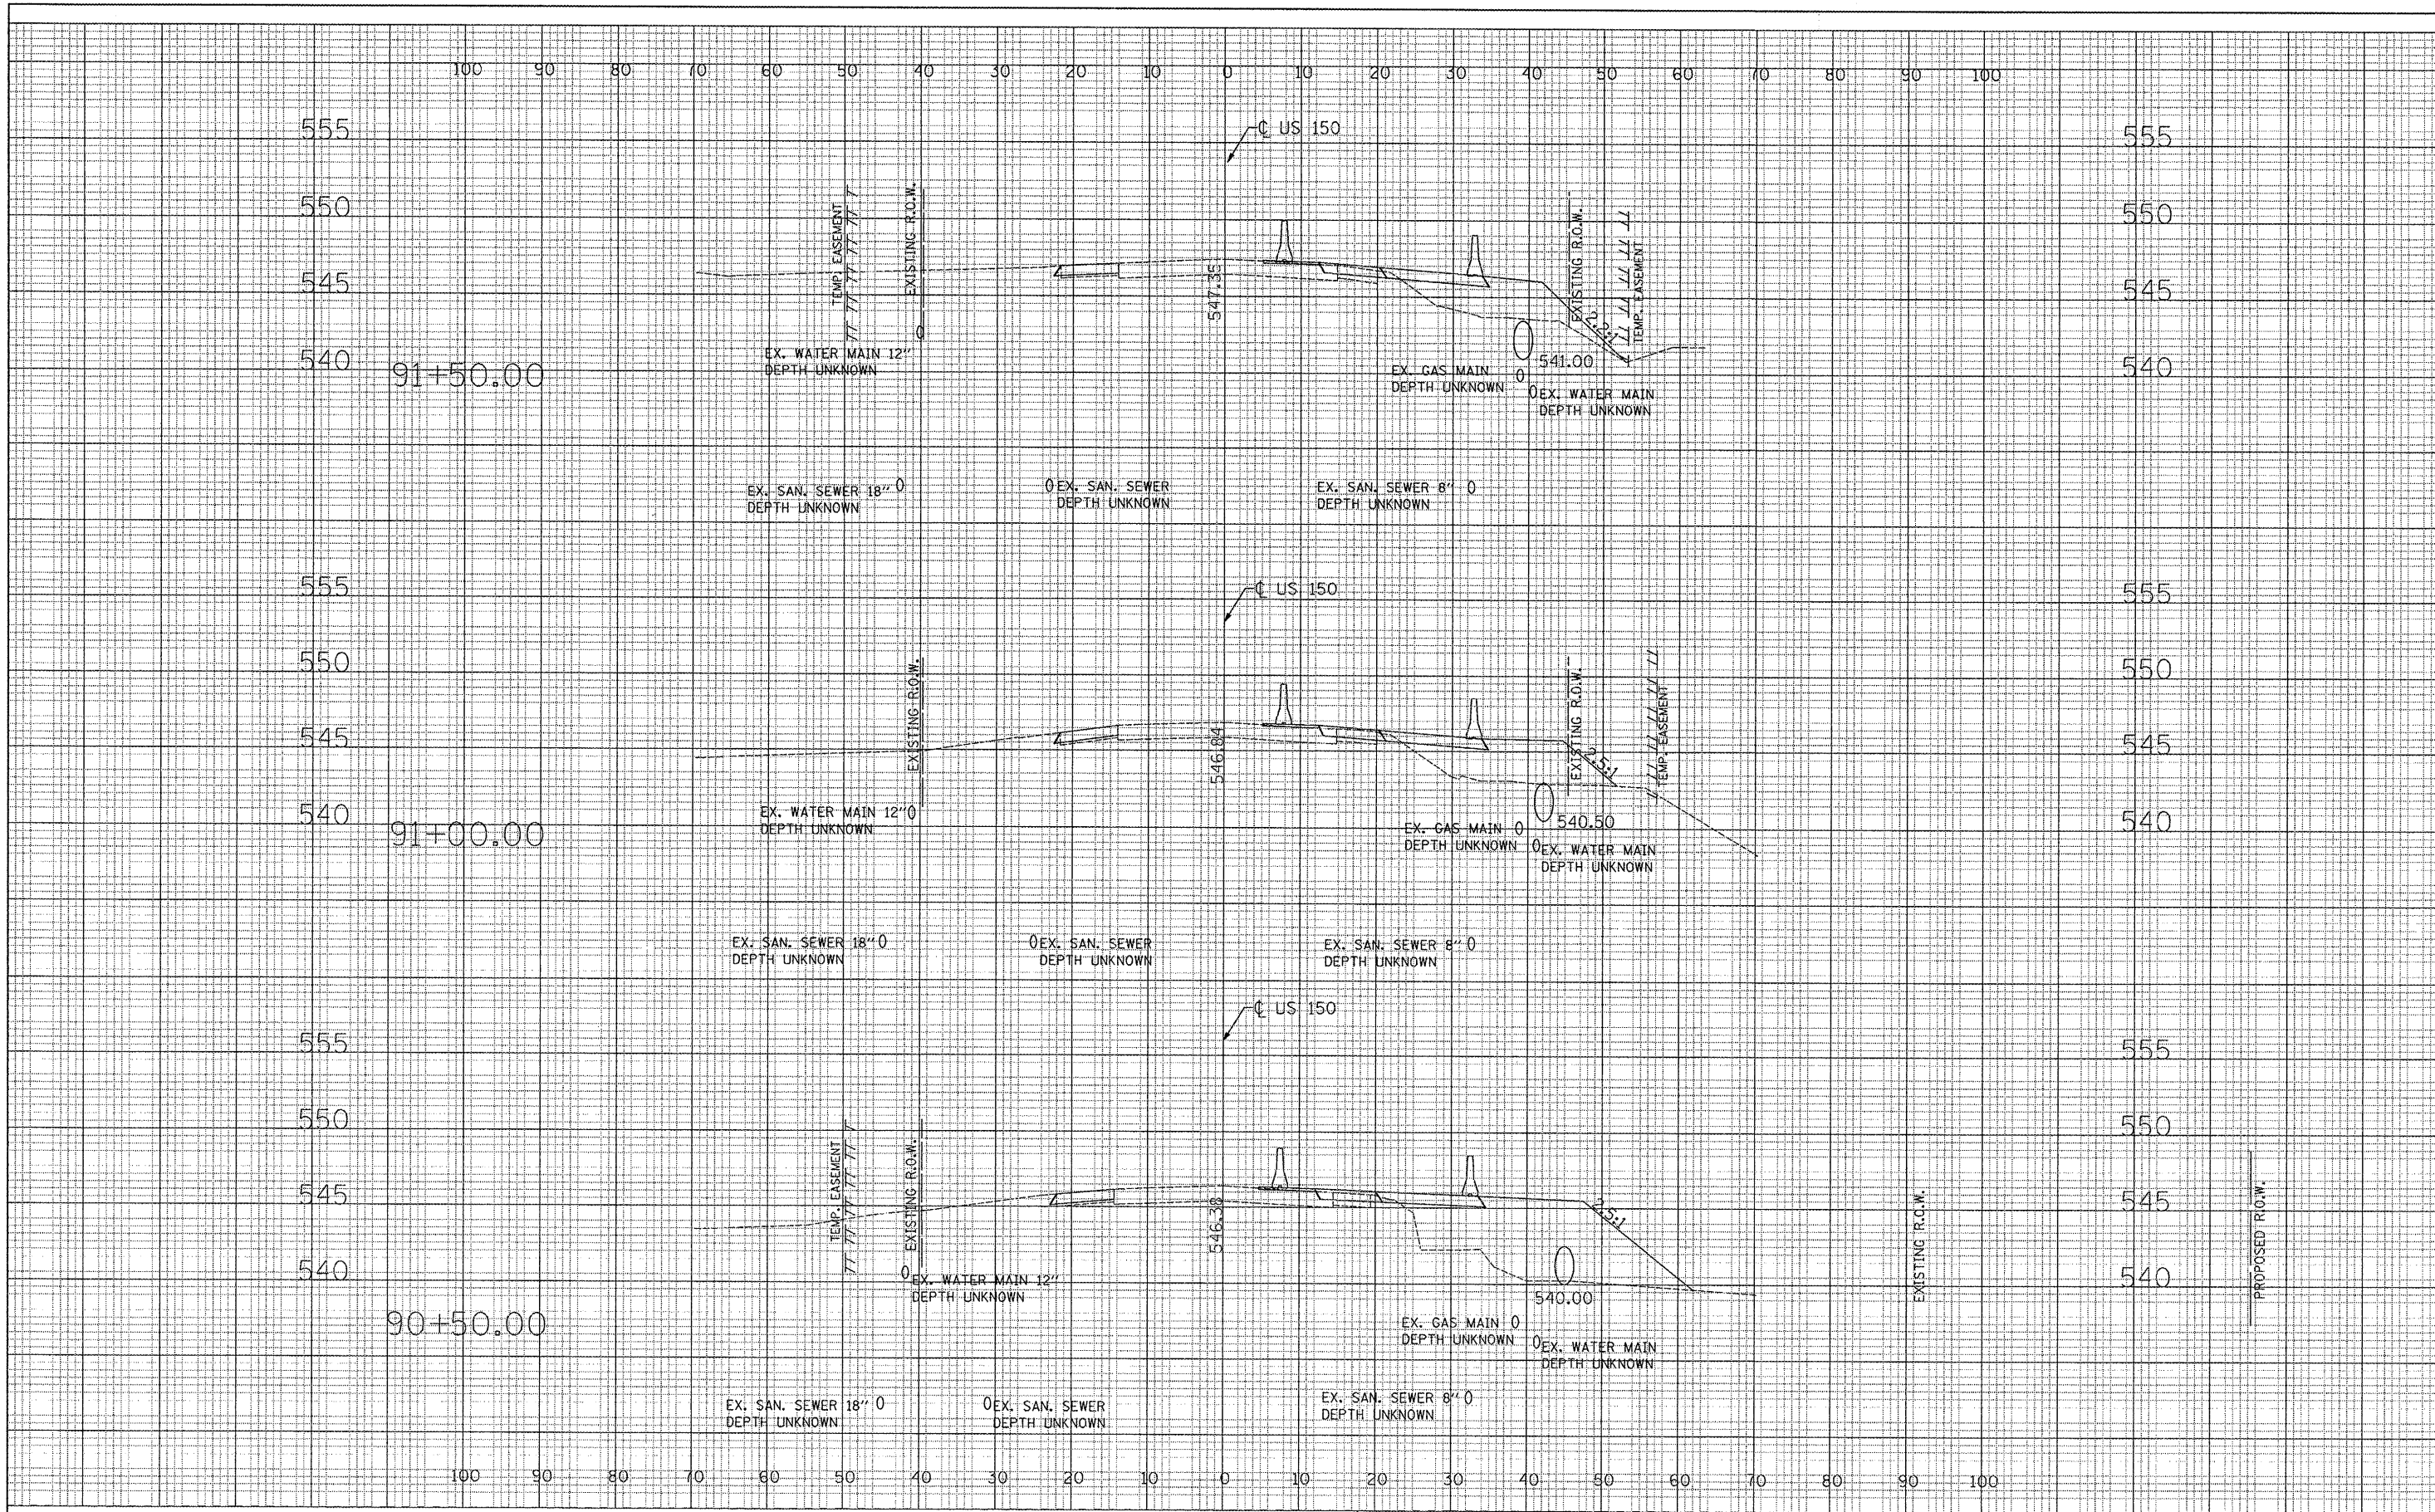

FILE NAME = ...Phase II\090004\0840XSMOT.dgn

USER NAME = Plotted by Administrator	DESIGNED - ST	REVISED - ---
PLOT SCALE = 10.0000' / IN.	DRAWN - ST	REVISED - ---
PLOT DATE = 2/3/2009	CHECKED - FL	REVISED - ---
	DATE - 12/2007	REVISED - ---

**STATE OF ILLINOIS
DEPARTMENT OF TRANSPORTATION**

**MAINTENANCE OF TRAFFIC RUNAROUND CROSS SECTIONS
US 150 OVER LITTLE FARM CREEK S.N. 090-0040**

SCALE: 1"=10'H, 5'V SHEET NO. OF SHEETS STA. 87+61.06 TO STA. 92+24.00

F.A.U. RTE. 6757	SECTION (105B) BR-3	COUNTY TAZEWELL	TOTAL SHEETS 46	SHEET NO. 133
FED. ROAD DIST. NO. ILLINOIS		FED. AID PROJECT CONTRACT NO. 68086		

2 REVISED 2/17/09