


100 90 80 70 60 50 40 30 20 10 0 10 20 30 40 50 60 70 80 90 100

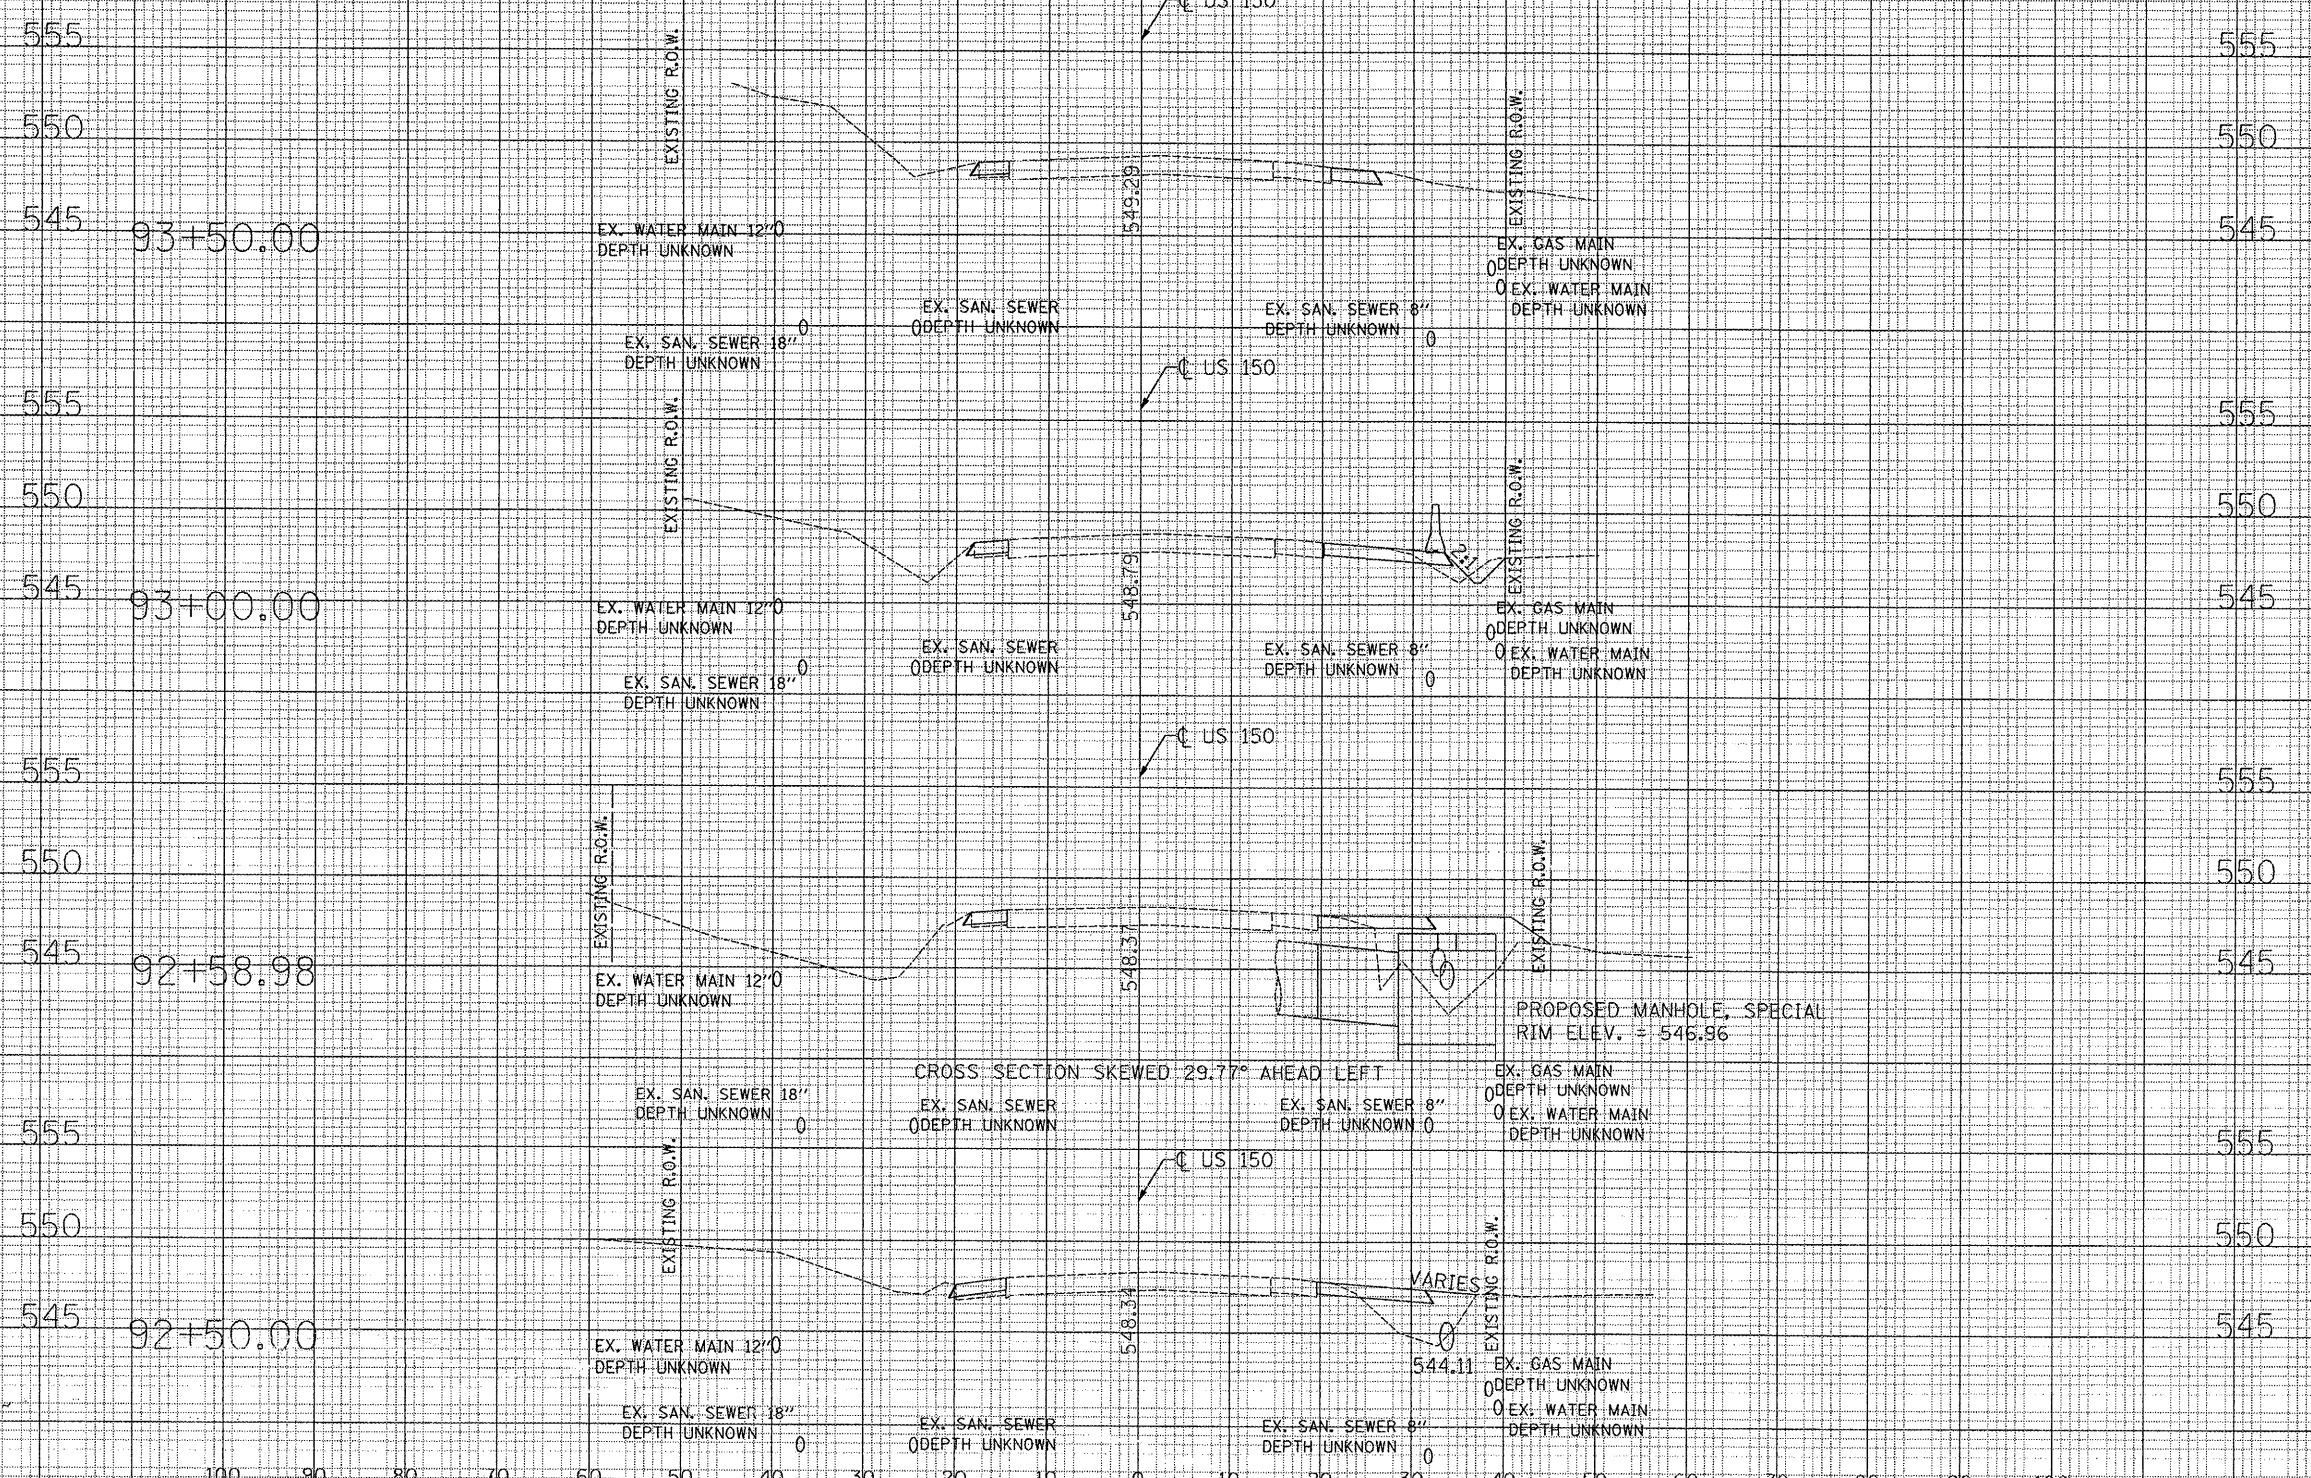

DATE	
BY	
FINAL SURVEY	
PLOTTED	
NOTE BOOK	
AREAS CHECKED	
NO.	

DATE	
BY	
ORIGINAL SURVEY	
PLOTTED	
NOTE BOOK	
AREAS CHECKED	
NO.	

FILE NAME = ...Phase 1\0930040\0840XSHOT.dgn
 PLOT SCALE = 10.0000' / IN.
 PLOT DATE = 2/3/2009

USER NAME = Plotted by Administrator	DESIGNED - ST	REVISED -
	DRAWN - ST	REVISED -
	CHECKED - FL	REVISED -
	DATE - 12/2007	REVISED -

STATE OF ILLINOIS
DEPARTMENT OF TRANSPORTATION

MAINTENANCE OF TRAFFIC RUNAROUND CROSS SECTIONS
US 150 OVER LITTLE FARM CREEK S.N. 090-0040
 SCALE: 1"=10'H, 5'V SHEET NO. OF SHEETS STA. 87+61.06 TO STA. 92+24.00

F.A.U. RTE.	SECTION	COUNTY	TOTAL SHEETS	SHEET NO.
6757	(105B) BR-3	TAZEWELL	48	133
FED. ROAD DIST. NO. - ILLINOIS FED. AID PROJECT			CONTRACT NO. 68086	

2 REVISED 2/17/09