



EAST PEORIA

BROWNFIELD G H
HOME BUILDERS

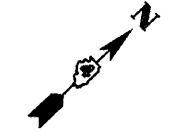

Project Begins
Sta. 135+50

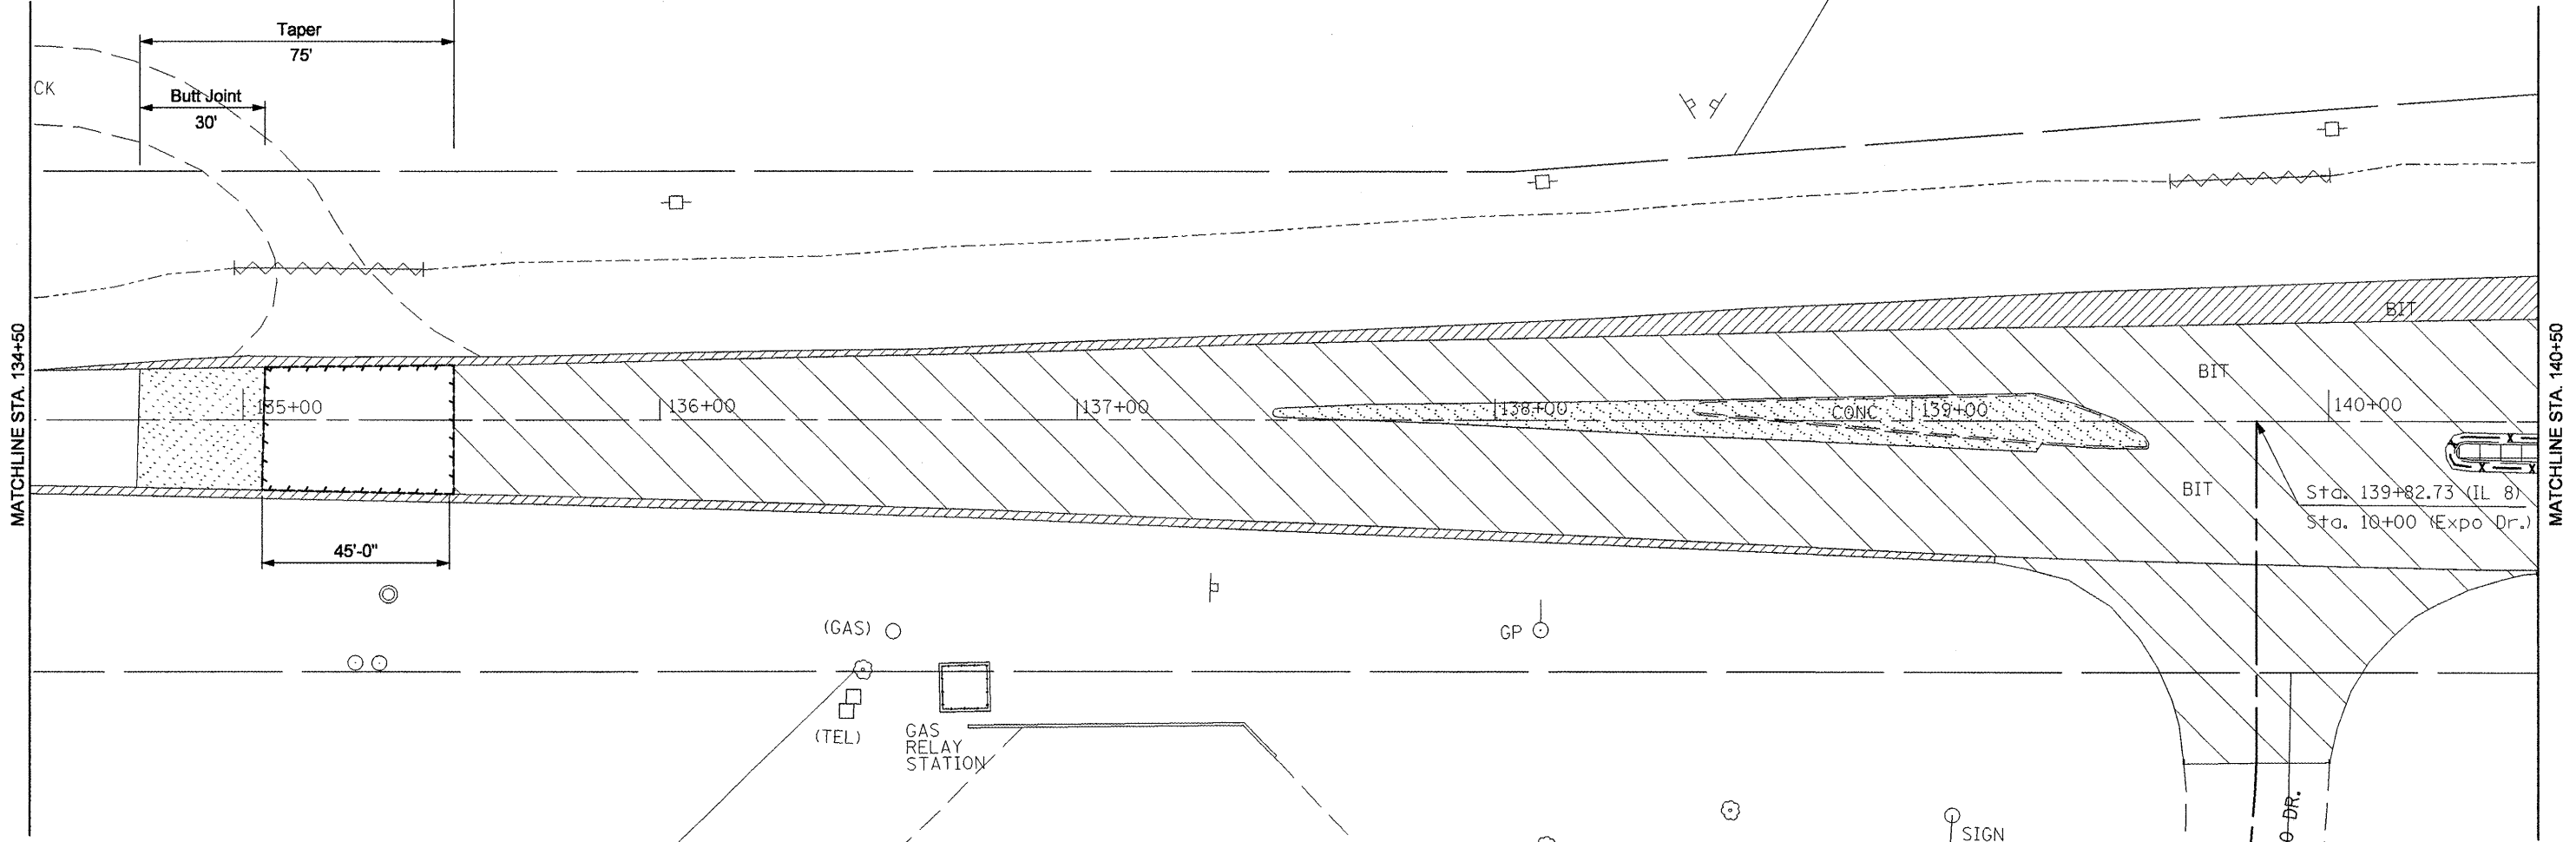

LEGEND FOR REMOVAL ITEMS

- | | | | |
|--|-----------------------------|--|--|
| | PAVEMENT REMOVAL | | CCC & G REMOVAL |
| | PAVED SHOULDER REMOVAL | | H.M.A SURFACE REMOVAL (BUTT JOINT) |
| | DRIVEWAY PAVEMENT REMOVAL | | PAVED DITCH REMOVAL |
| | CONCRETE MEDIAN REMOVAL | | H.M.A SURFACE REMOVAL - VARIABLE DEPTH |
| | MEDIAN SURFACE REMOVAL | | PIPE CULVERT REMOVAL |
| | BITUMINOUS CONCRETE REMOVAL | | TREE REMOVAL |

CONC
ELHISCO, LLC
(EAST PEORIA EVENT CENTER)

FILE NAME =
copy of ext-plansht.dgn

USER NAME = crespole
PLOT SCALE = 48,0000' / IN.
PLOT DATE = 12/22/2008

DESIGNED -	REVISED -
DRAWN -	REVISED -
CHECKED -	REVISED -
DATE -	REVISED -

**STATE OF ILLINOIS
DEPARTMENT OF TRANSPORTATION**

EXISTING AND REMOVAL PLANS

SCALE: SHEET NO. OF SHEETS STA. TO STA.

F.A.P. RTE.	SECTION	COUNTY	TOTAL SHEETS	SHEET NO.
399	36 R-8	TAZEWELL	429	38
CONTRACT NO. 68258				
FED. ROAD DIST. NO. 4 ILLINOIS FED. AID PROJECT				