



PLAN
 SUBMITTED BY: _____ DATE: _____
 PLOTTED BY: _____
 CHECKED BY: _____
 NOTE BOOK NO. _____
 FILE NAME: _____

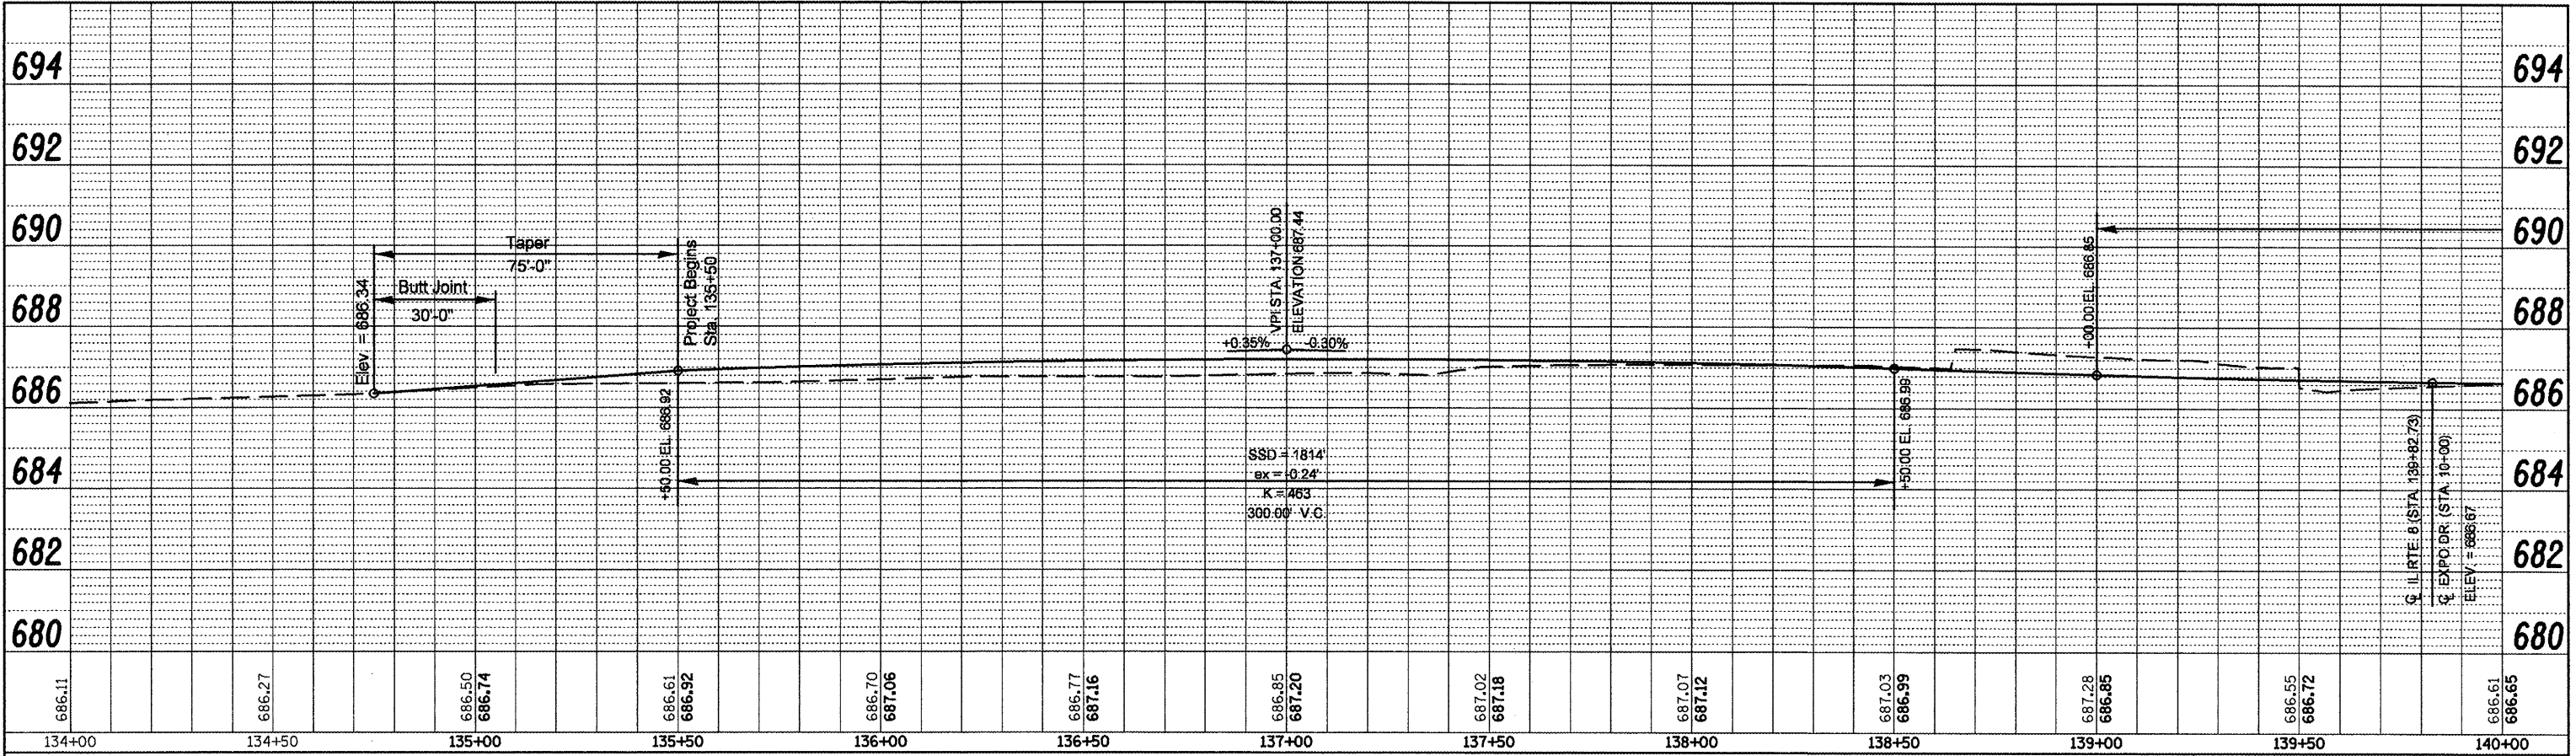

PROFILE
 SUBMITTED BY: _____ DATE: _____
 PLOTTED BY: _____
 CHECKED BY: _____
 NOTE BOOK NO. _____
 FILE NAME: _____

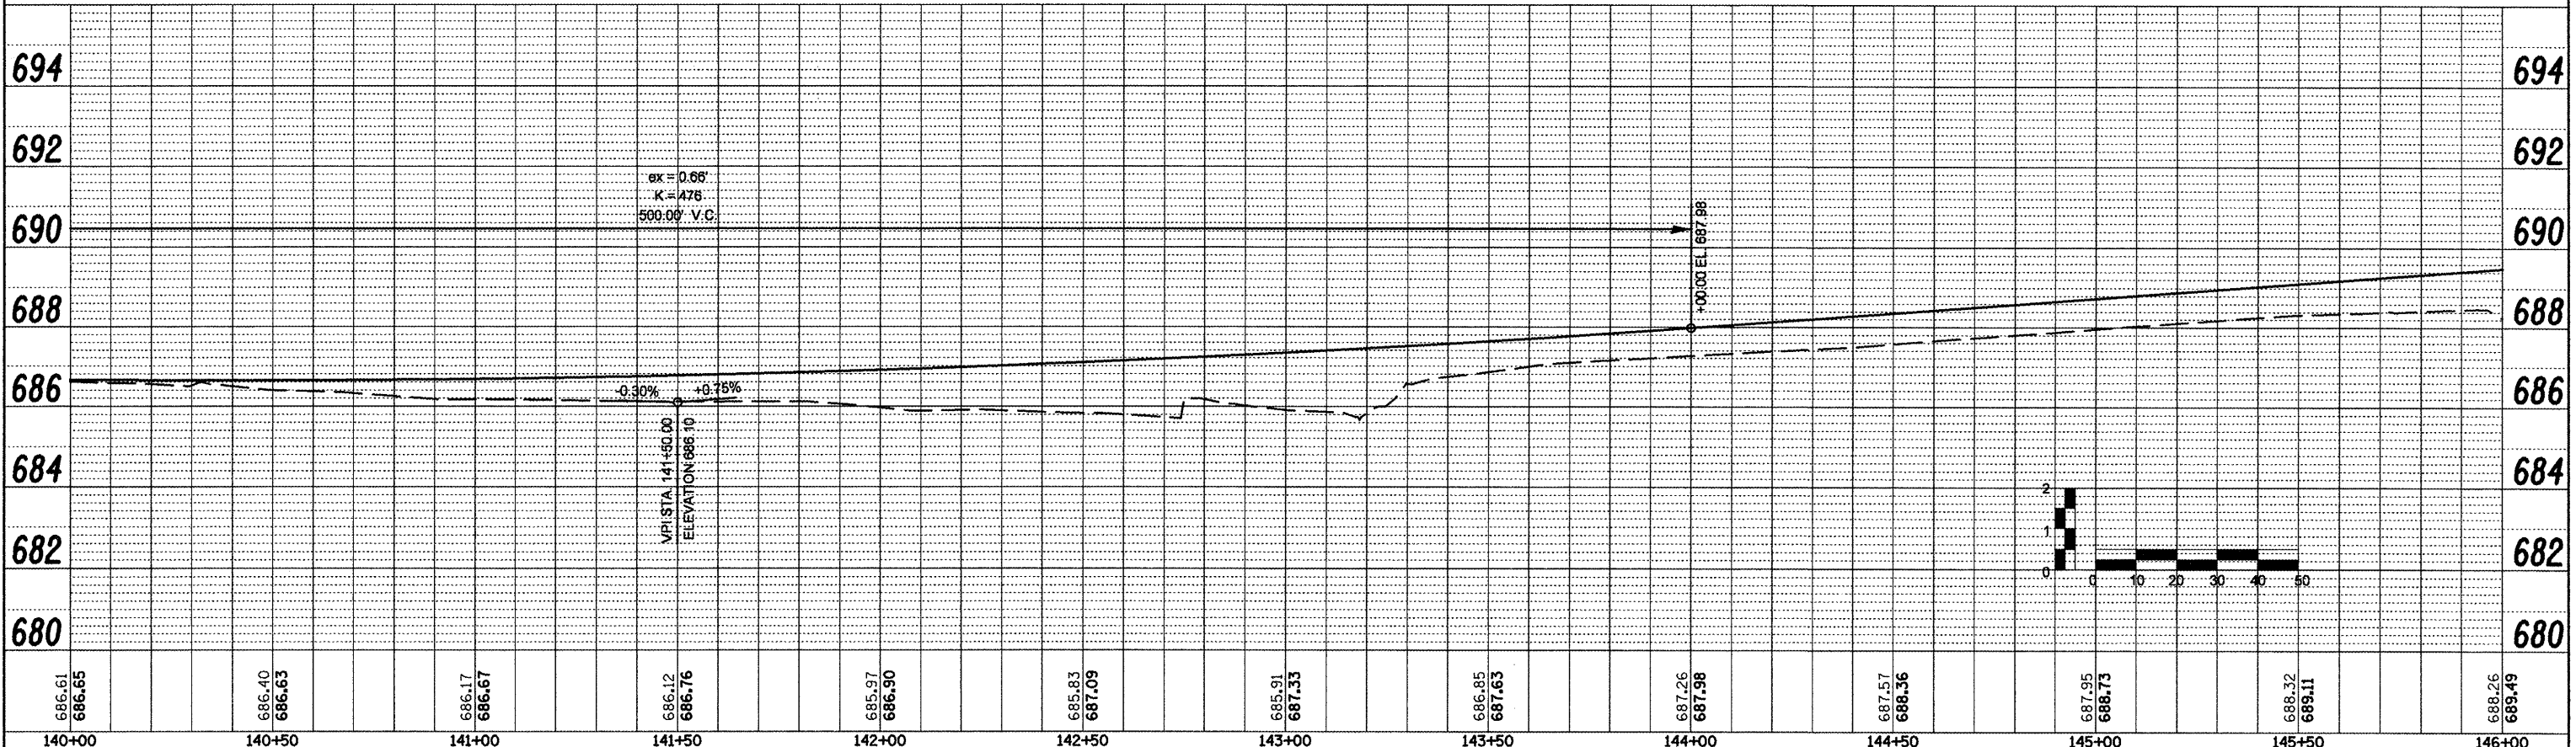

FILE NAME = P_Profsh.dgn	USER NAME = crespole	DESIGNED -	REVISED -	STATE OF ILLINOIS DEPARTMENT OF TRANSPORTATION	IL RTE 8 MAINLINE PROFILE	F.A.P. RTE. 399	SECTION 36 R-8	COUNTY TAZEWELL	TOTAL SHEETS 429	SHEET NO. 64		
PLOT SCALE = 40.0000' / IN.	CHECKED -	REVISED -	SCALE:			SHEET NO. OF SHEETS	STA. TO STA.	CONTRACT NO. 68258				
PLOT DATE = 12/22/2008	DATE -	REVISED -										
FED. ROAD DIST. NO. 4 ILLINOIS FED. AID PROJECT												