



PLAN	SURVEYED	BY	DATE
	PLOTTED		
	CHECKED		
	REVISED		
	FILE NAME		
	NO.		

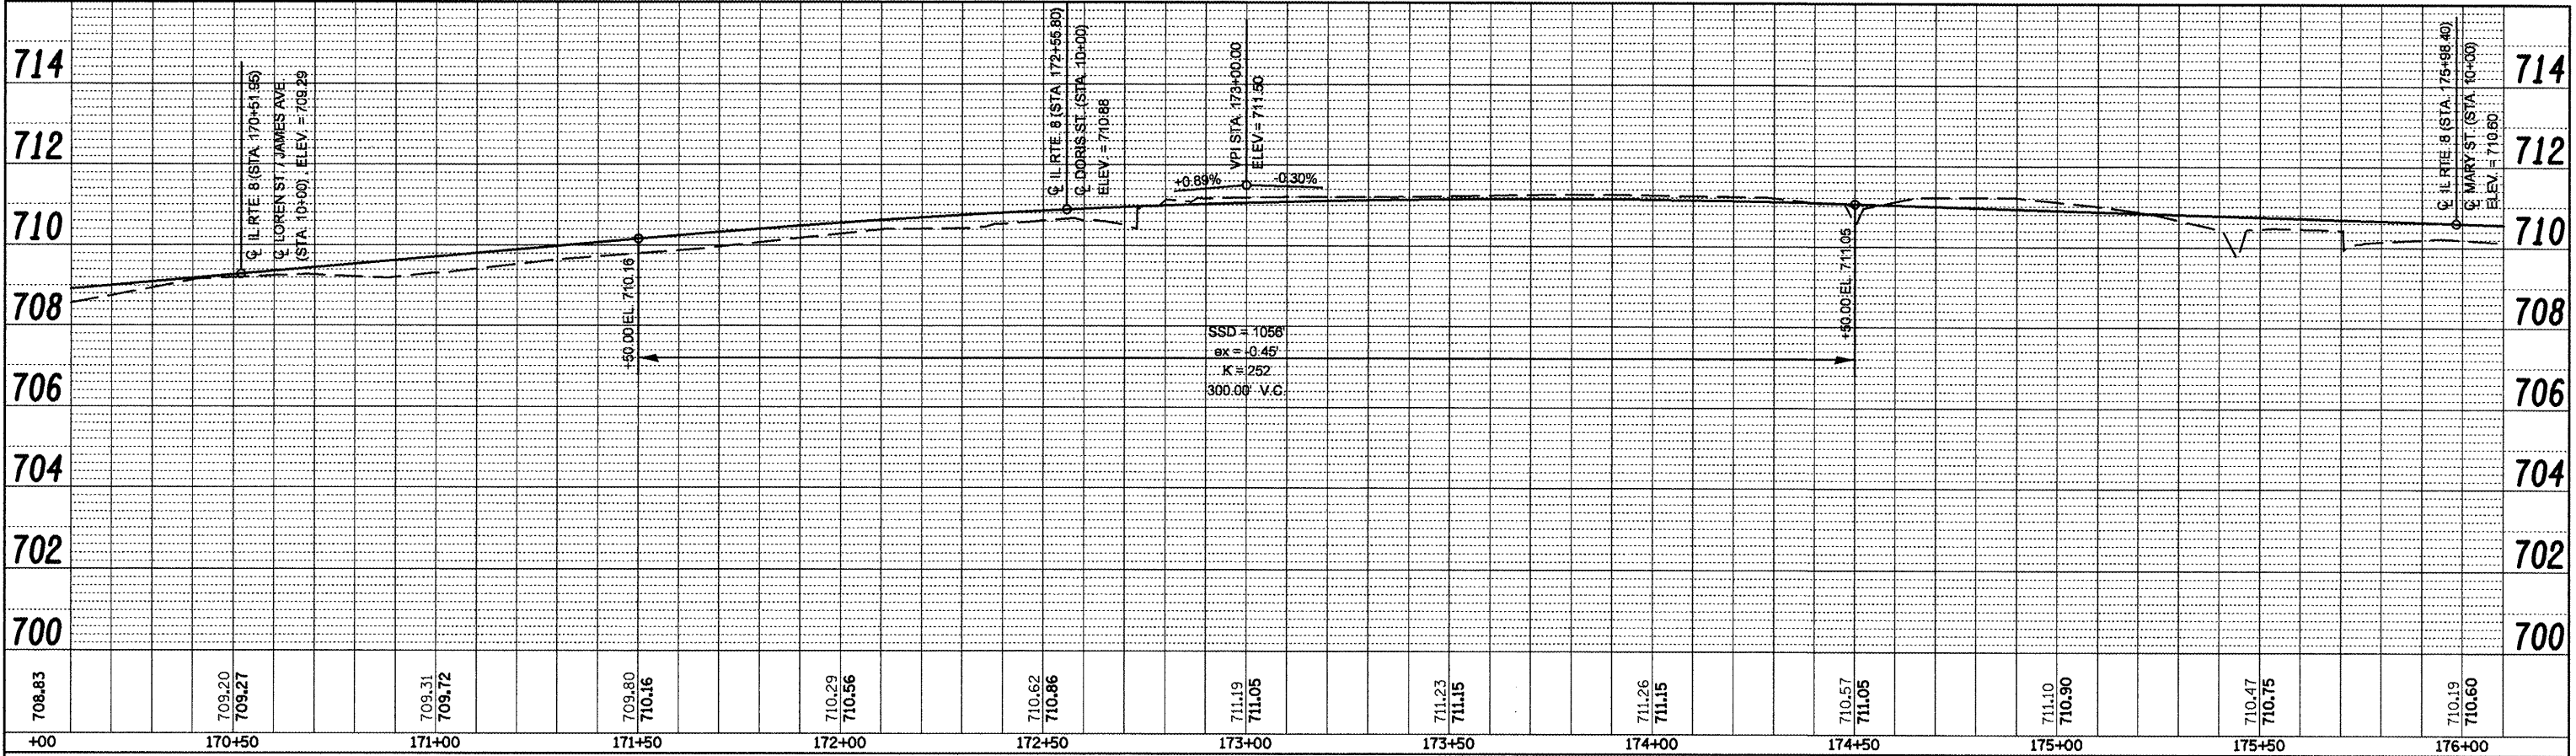

PROFILE	SURVEYED	BY	DATE
	PLOTTED		
	CHECKED		
	REVISED		
	FILE NAME		
	NO.		

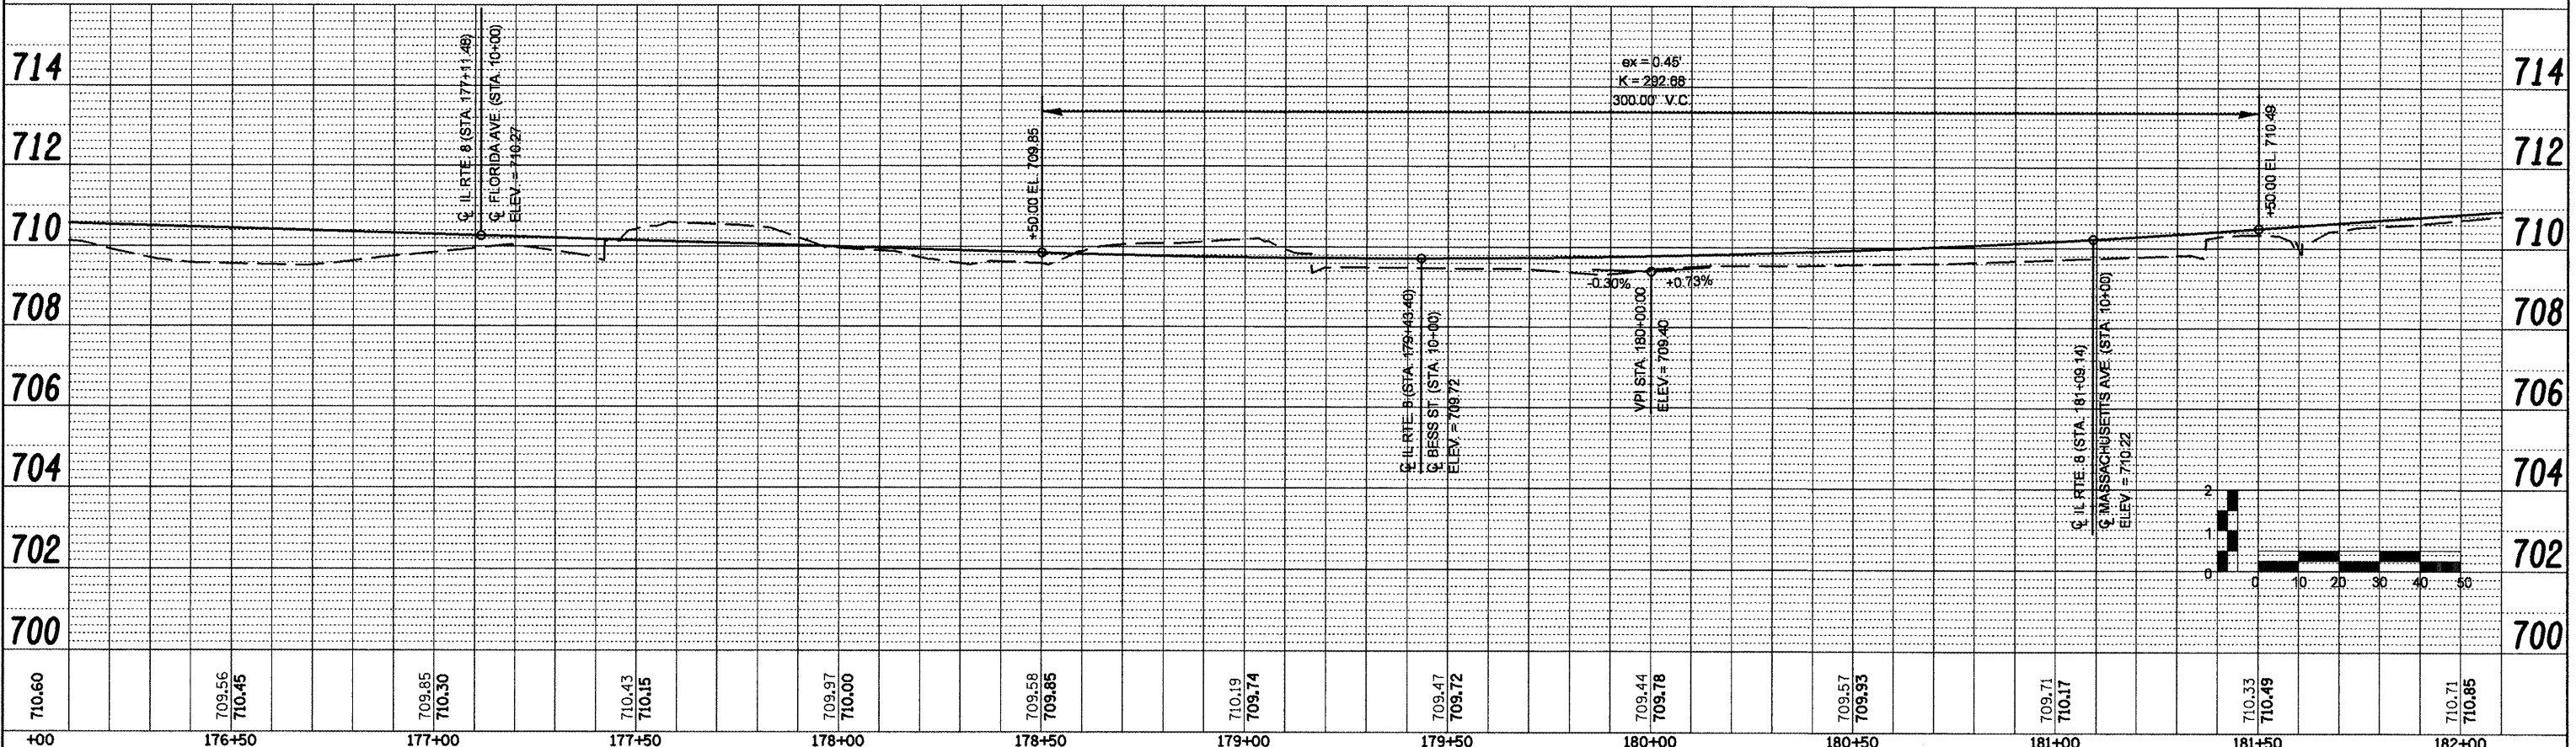

FILE NAME = P\_Profsht.dgn

USER NAME = crespole	DESIGNED -	REVISED -
	DRAWN -	REVISED -
	CHECKED -	REVISED -
	DATE -	REVISED -

**STATE OF ILLINOIS  
DEPARTMENT OF TRANSPORTATION**

**IL RTE 8 MAINLINE PROFILE**

SCALE: SHEET NO. OF SHEETS STA. TO STA.

F.A.P. RTE. NO.	SECTION	COUNTY	TOTAL SHEETS	SHEET NO.
399	36 R-8	TAZEWELL	429	67
CONTRACT NO. 68258				
FED. ROAD DIST. NO. 4 ILLINOIS FED. AID PROJECT				