
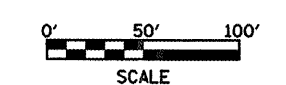


- LEGEND:**
- Work Area
 - Median Removal
 - Temporary Pavement
 - Pavement Removal
 - Drum with steady burning light, 50' c.c.
 - Arrow Board
 - Sign
 - Open Traffic Lane
 - Type III Barricade

- NOTES:**
1. Temporary Pavement Markings on existing pavement in Pre-Stage 1 shall be paint unless pavement to remain in place then use type III tape.
 2. Adjust Drum locations to avoid conflicts with entrances and side streets.

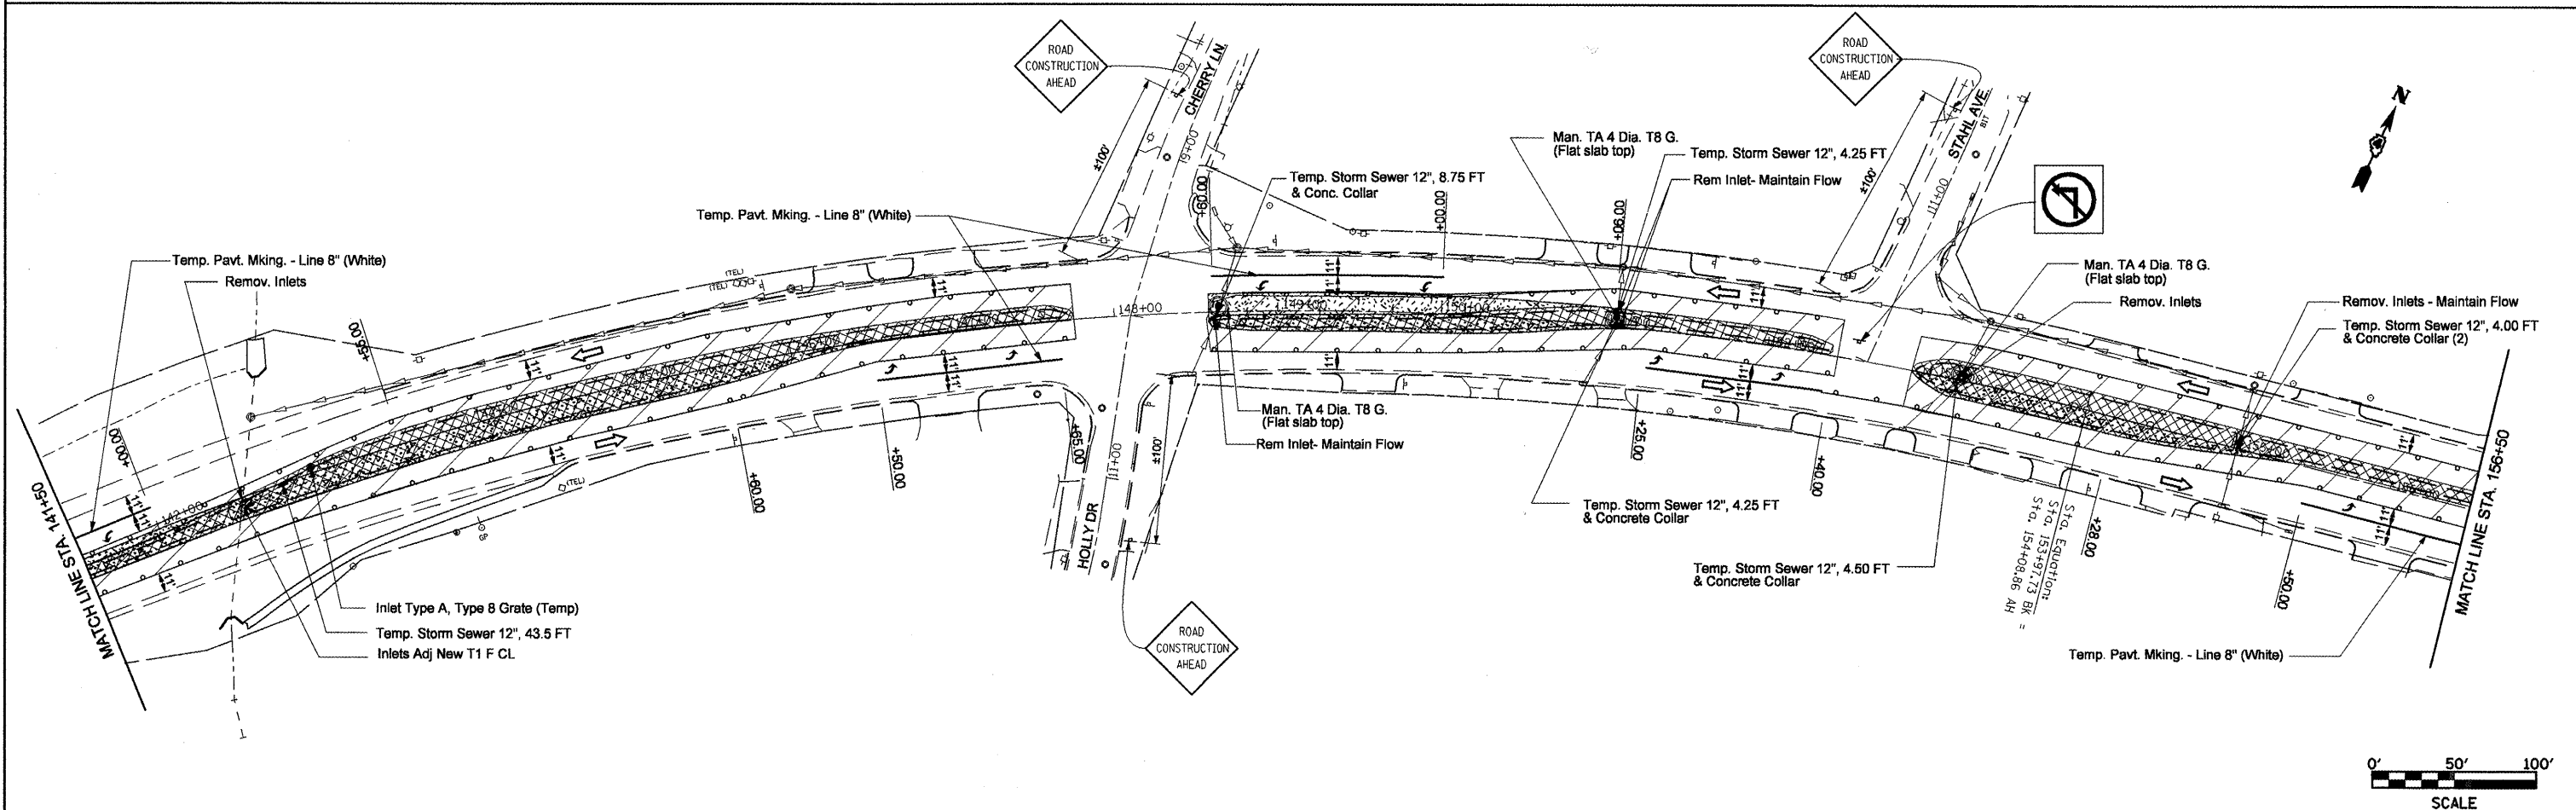

FILE NAME = copy of pre-stagesht.dgn	USER NAME = crespole	DESIGNED -	REVISED -	STATE OF ILLINOIS DEPARTMENT OF TRANSPORTATION	IL RTE 8 - Pre - Stage 1		F.A.P. RTE.	SECTION	COUNTY	TOTAL SHEETS	SHEET NO.			
	PLOT SCALE = 1/8" = 100.0000' / IN.	DRAWN -	REVISED -		SCALE:	SHEET NO.	OF SHEETS	STA.	TO STA.	399	36 R-8	TAZEWELL	429	75
	PLOT DATE = 12/22/2008	CHECKED -	REVISED -		CONTRACT NO. 68258									
		DATE -	REVISED -		FED. ROAD DIST. NO. ILLINOIS FED. AID PROJECT									