
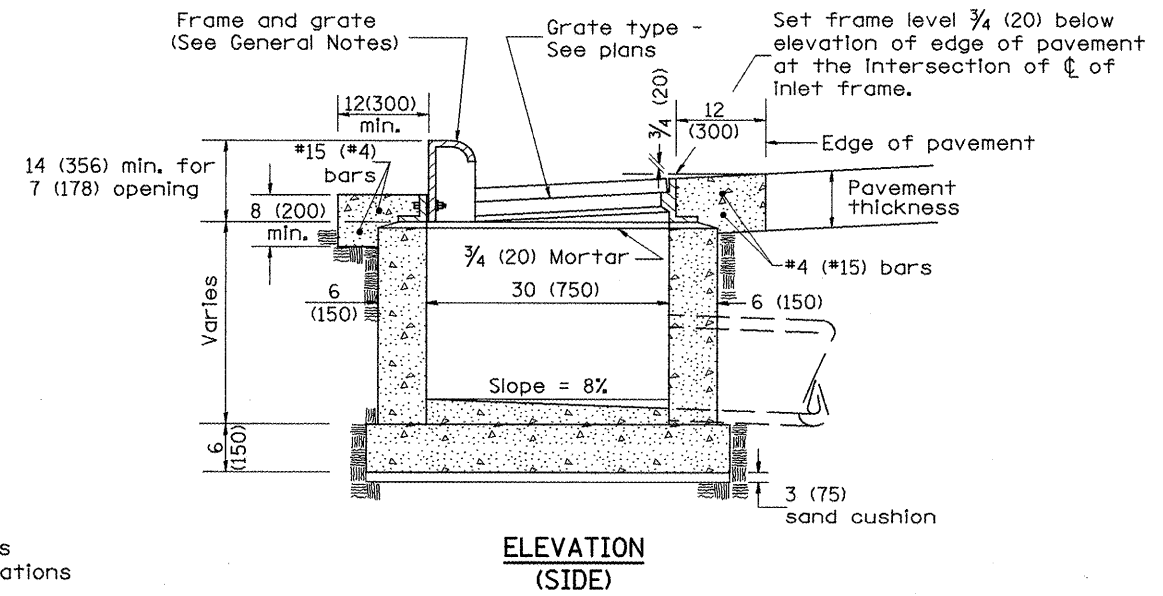


DESIGNER NOTES: 1. Include State Standard 606001 for combination concrete curb and gutter details.
 2. Include State Standard 420001 for pavement joints.
 3. Include District CADD Standard for frame and grates.
 4. Include District Special Provision. Pay item includes transitional c.c.c. &g, inlet and frame and grate. All work within pay limits.
 5. Specify grate type in plans.

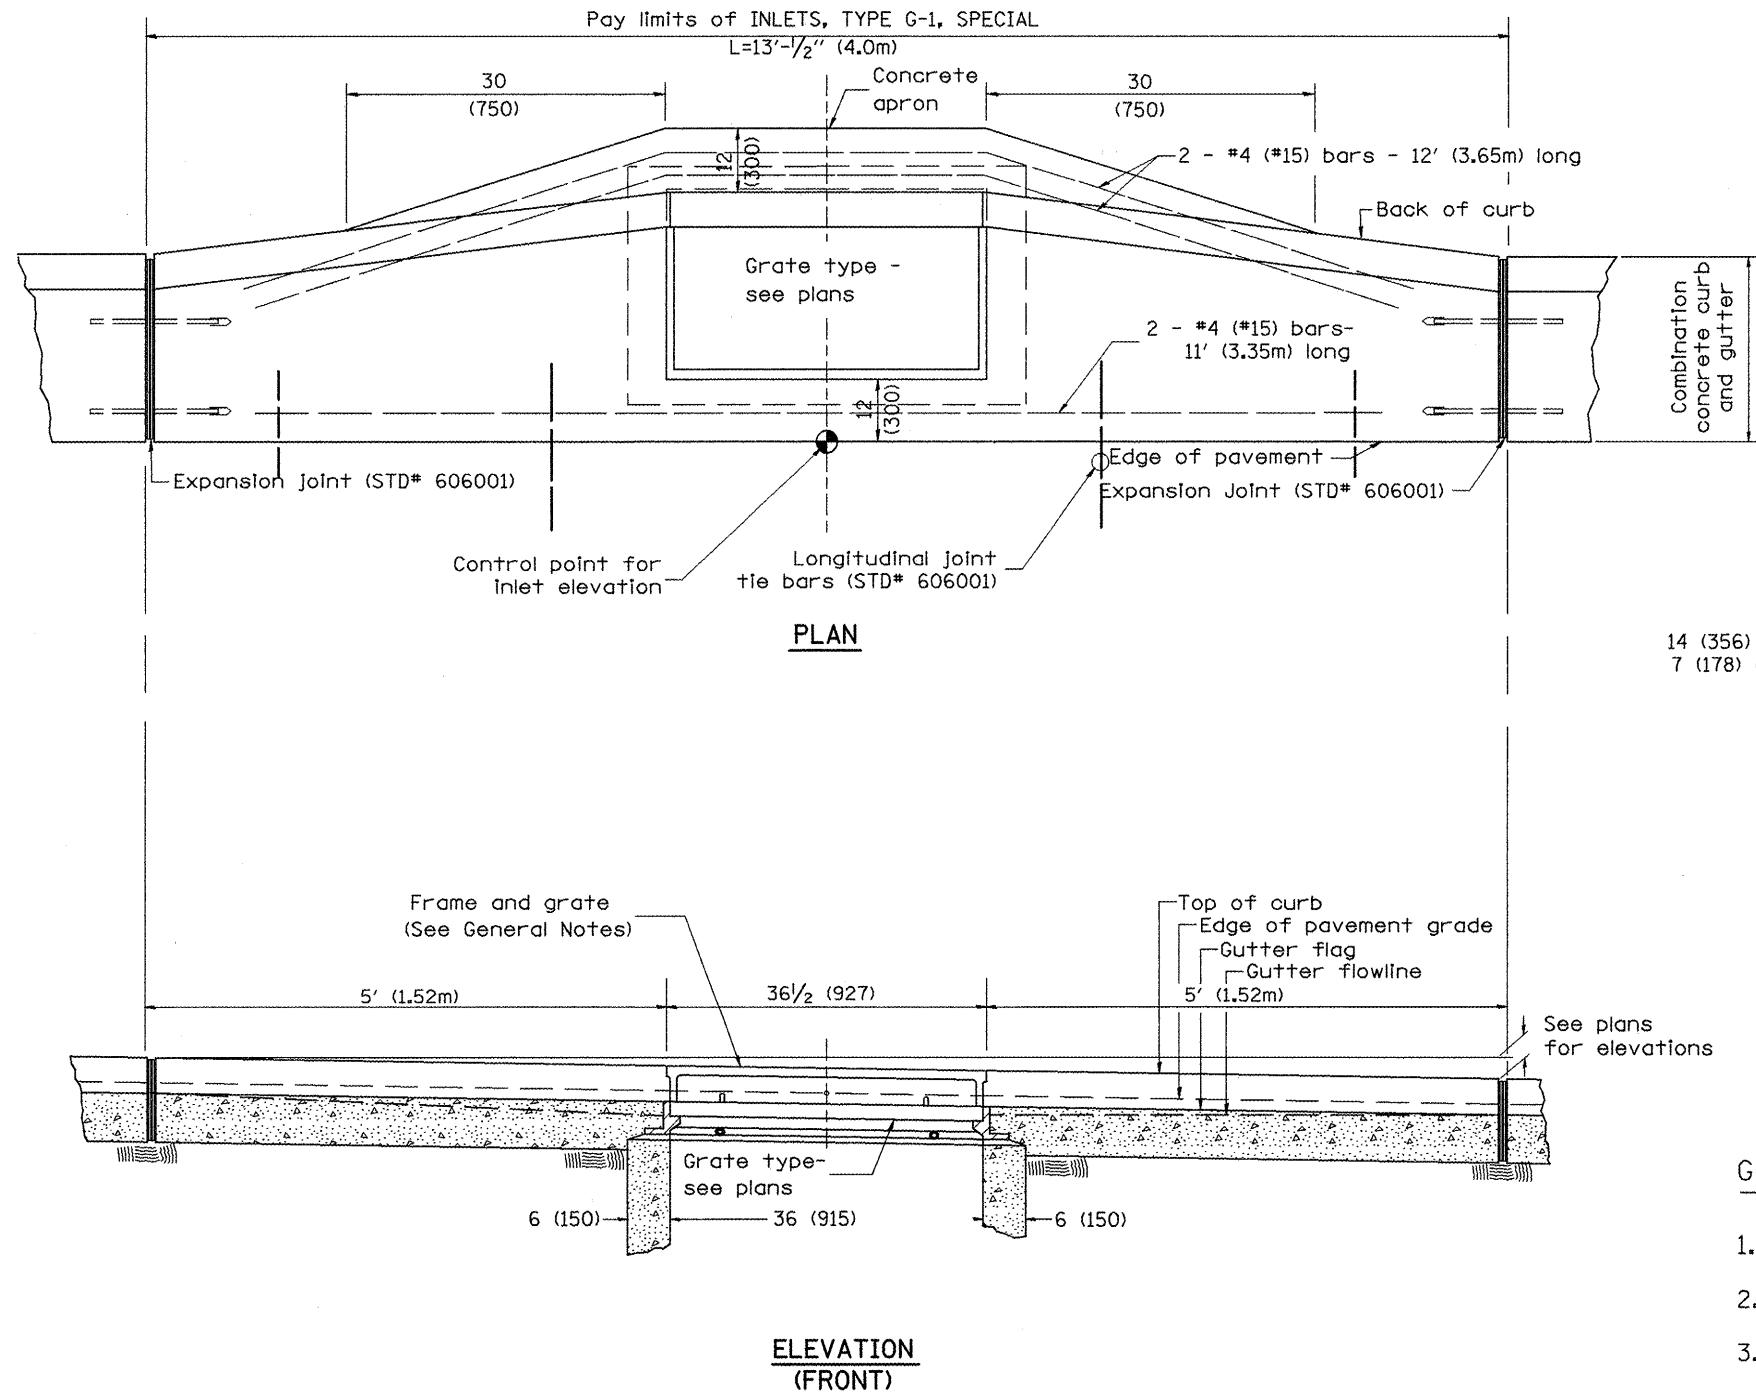

GENERAL NOTES

1. Inlet construction shall be in accordance with Section 602 of the Standard Specifications.
2. Combination Concrete Curb and Gutter shall be constructed in accordance with Section 606 of the Standard Specifications.
3. See District CADD Standard 604001-D4 for frame and grates.

All dimensions are in inches (millimeters) unless otherwise noted.

| | | | | | | | | | |
|----------|---------------------------------|------|--|--|--|--|--|--|--|
| 01-01-97 | RENUM. B-4.02, NEW REVISION BOX | | | | | | | | |
| 12-01-98 | CORRECT E.O.P. NOTE | J.A. | | | | | | | |
| 10-99 | REVISION TO GENERAL NOTES | J.A. | | | | | | | |
| 10-16-06 | REVISED TO 2007 SPEC. | M.A. | | | | | | | |

**STATE OF ILLINOIS
DEPARTMENT OF TRANSPORTATION**

INLETS, TYPE G-1, SPECIAL

NOT TO SCALE

429

CADD STD. 602006-D4

| | | | | |
|---|---------|----------|--------------------|-----------|
| F.A.P. RTE. | SECTION | COUNTY | TOTAL SHEETS | SHEET NO. |
| 399 | 36R-8 | Tazewell | 429 | 195 |
| FED. ROAD DIST. NO. ILLINOIS FED. AID PROJECT | | | CONTRACT NO. 68258 | |