


FINAL SURVEY	BY	DATE
DESIGNED		
PLOTTED		
TEMPLATE		
NOTE BOOK		
AREAS		
CHECKED		
NO.		

ORIGINAL SURVEY	BY	DATE
DESIGNED		
PLOTTED		
TEMPLATE		
NOTE BOOK		
AREAS		
CHECKED		
NO.		

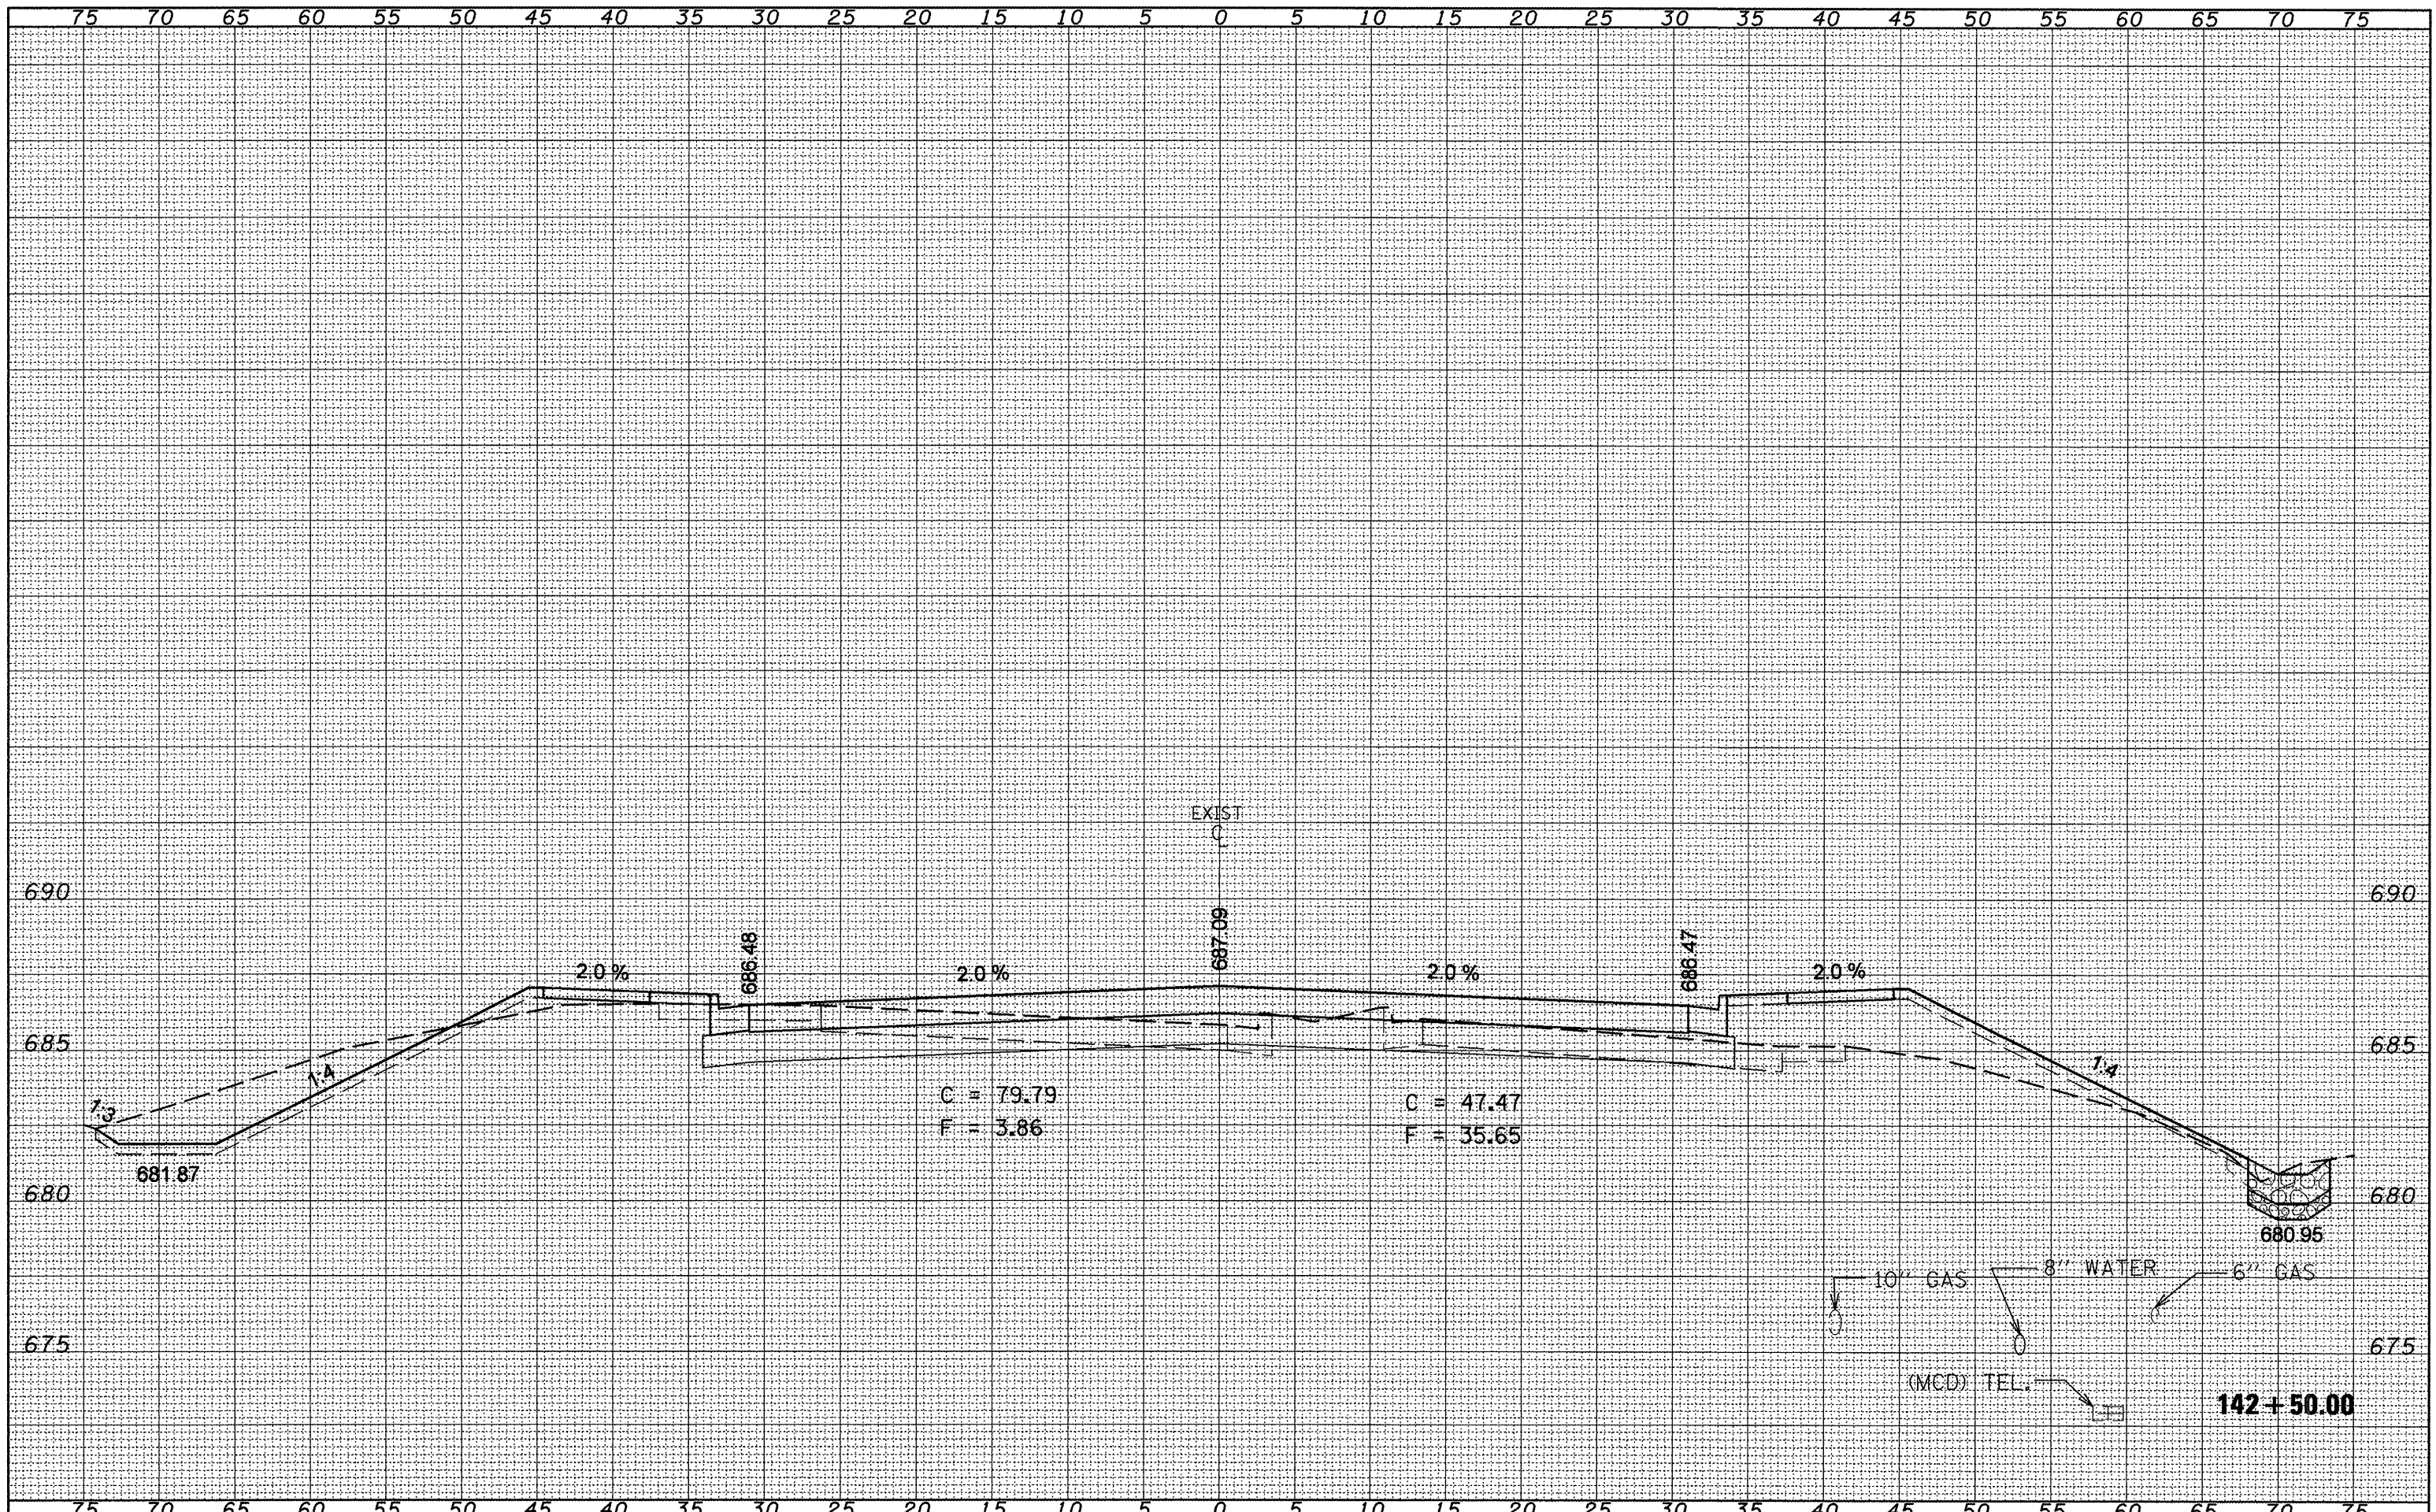

FILE NAME =	USER NAME = alderzien	DESIGNED -	REVISED -	STATE OF ILLINOIS DEPARTMENT OF TRANSPORTATION	IL 8 MAINLINE	F.A.P. RTE.	SECTION	COUNTY	TOTAL SHEETS	SHEET NO.
Copy of xsstmod.dgn		DRAWN -	REVISED -			399	36 R-8	TAZEWELL	429	225
PLOT SCALE = 10.0000' / IN.		CHECKED -	REVISED -			SCALE: SHEET NO. OF SHEETS STA. 142+50.00 TO STA. 142+50.00		CONTRACT NO. 68258		
PLOT DATE = 12/12/2008		DATE -	REVISED -			ILLINOIS FED. AID PROJECT				