


FINAL SURVEY	CONVERTED	DATE
NOTE BOOK	PLOTTED	
NO.	TEMPLATE	
	AREAS	
	CHECKED	

ORIGINAL SURVEY	CONVERTED	DATE
NOTE BOOK	PLOTTED	
NO.	TEMPLATE	
	AREAS	
	CHECKED	

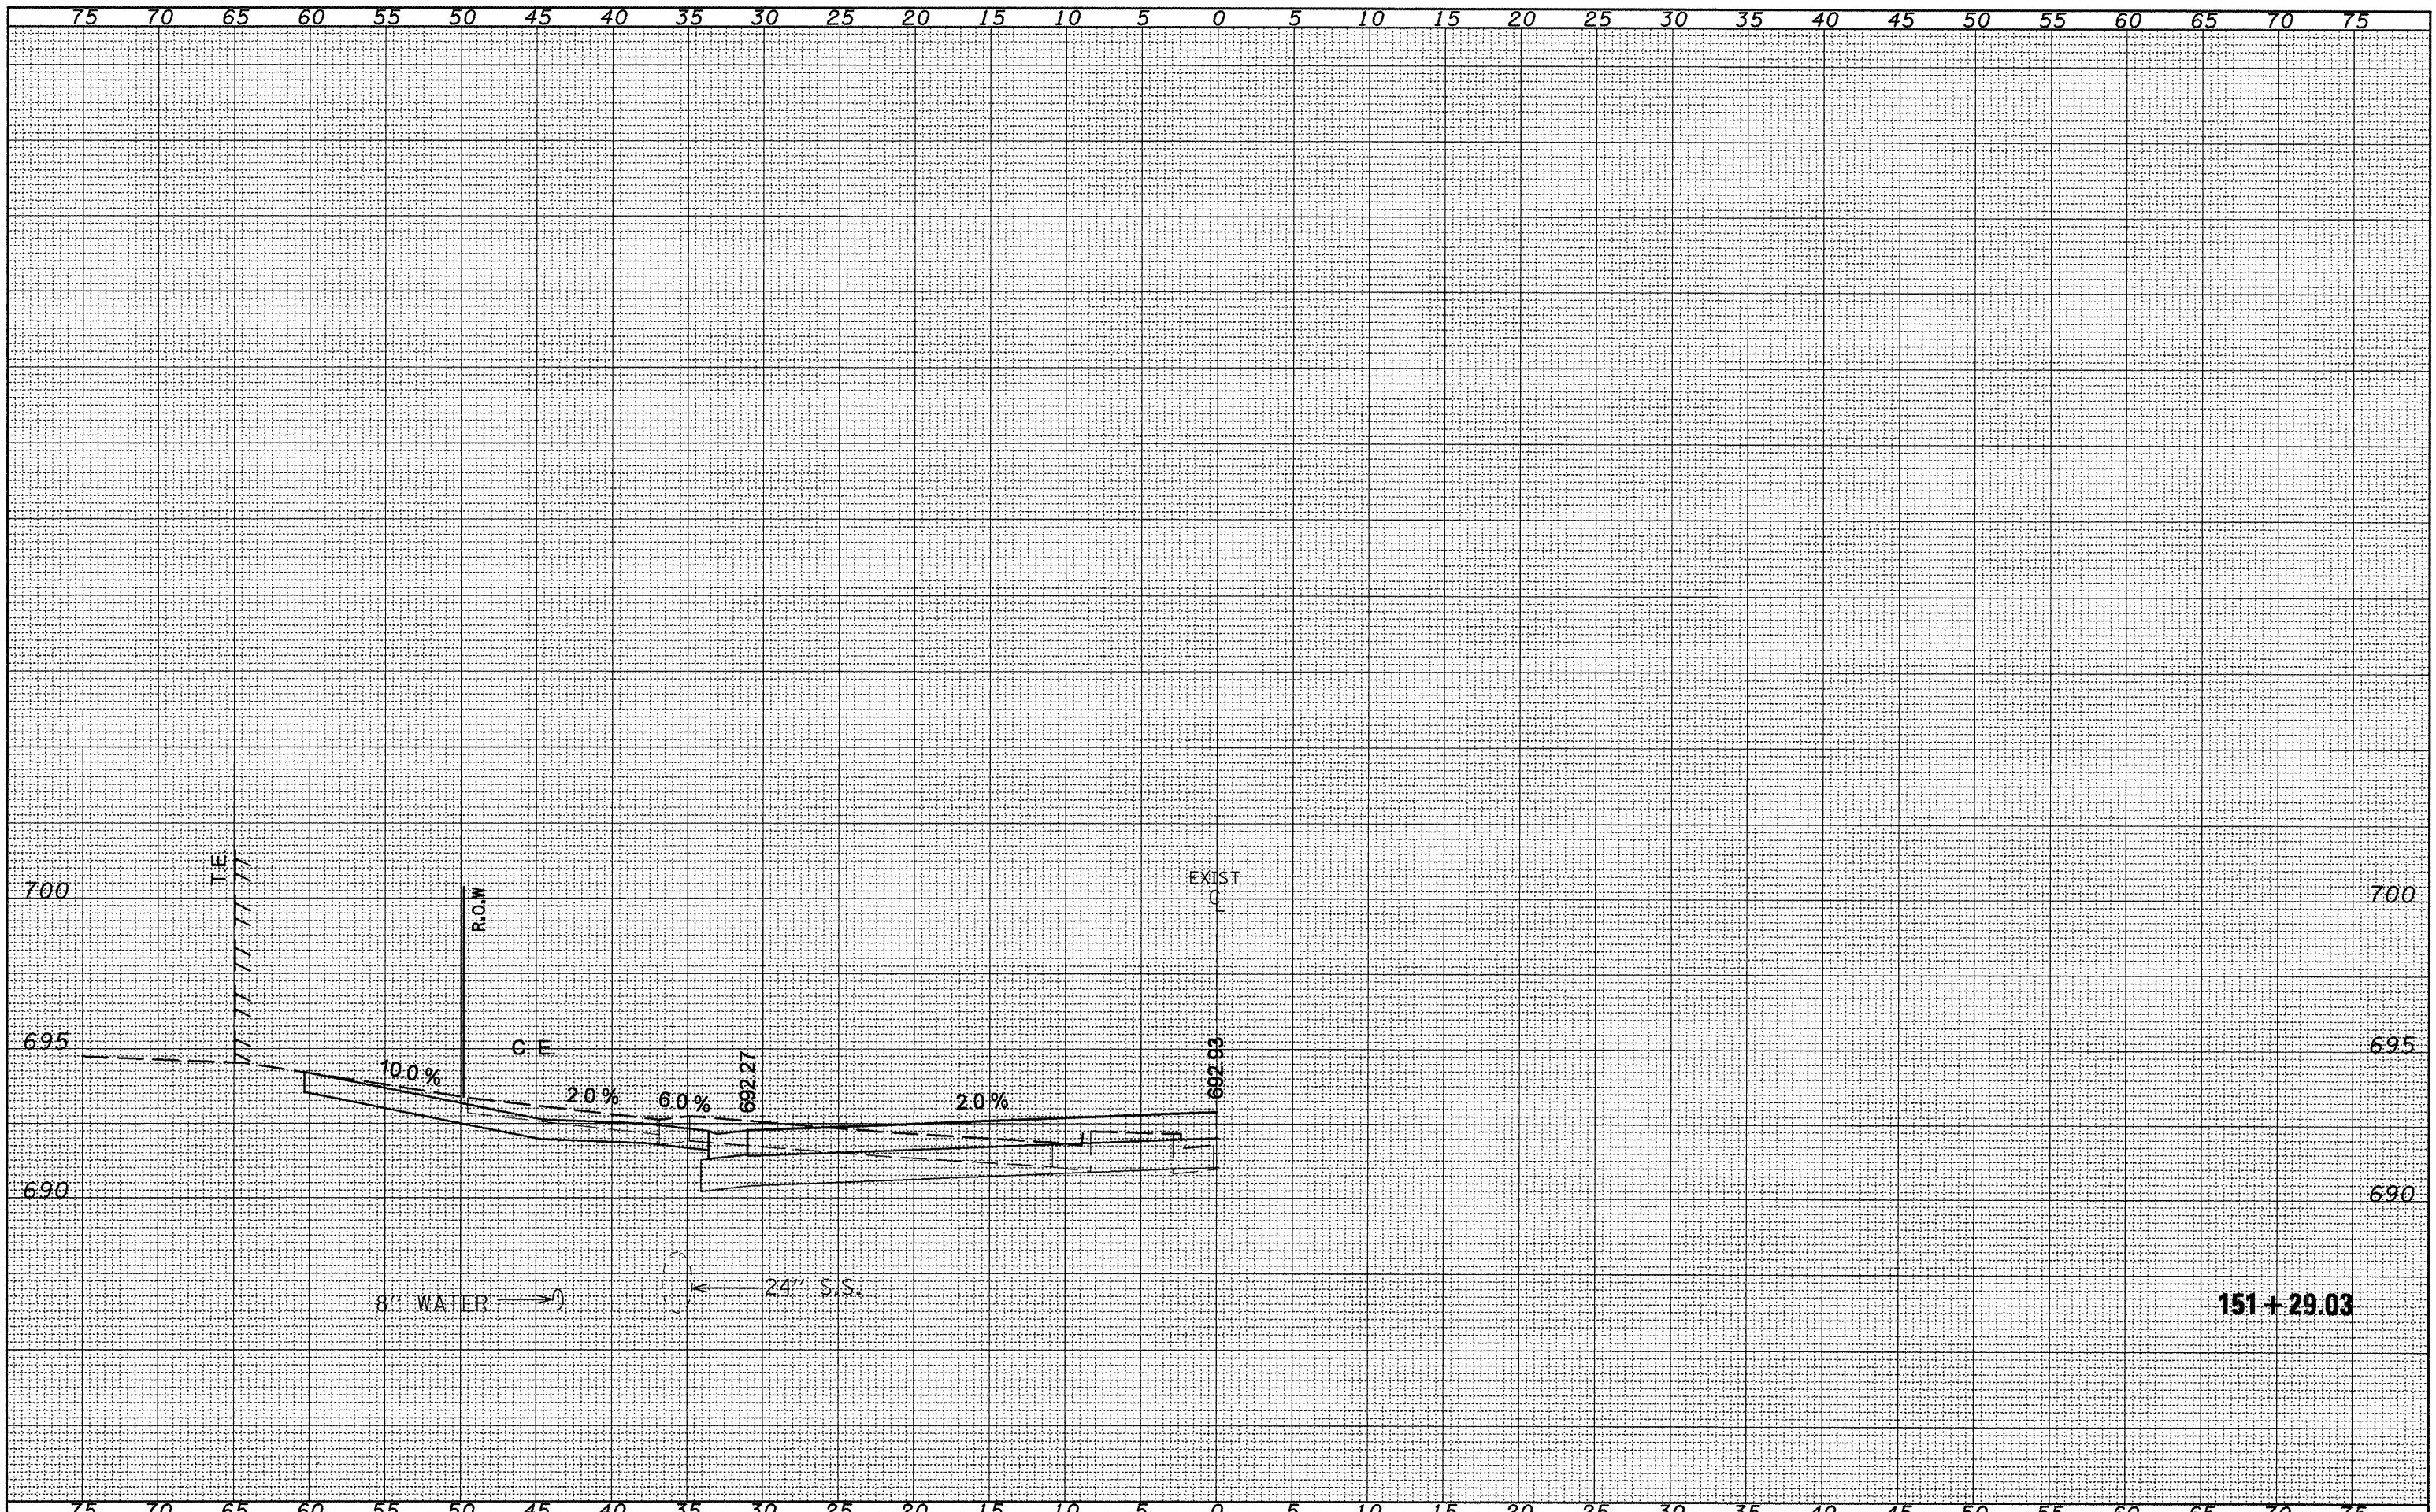

FILE NAME =	USER NAME = elderzien	DESIGNED -	REVISED -	STATE OF ILLINOIS DEPARTMENT OF TRANSPORTATION	IL 8 MAINLINE	F.A.P. RTE.	SECTION	COUNTY	TOTAL SHEETS	SHEET NO.	
Copy of ksahmod.dgn	PLOT SCALE = 10.0000' / IN.	DRAWN -	REVISED -			399	36 R-8	TAZEWELL	429	248	
	PLOT DATE = 12/12/2008	CHECKED -	REVISED -			CONTRACT NO. 68258					
		DATE -	REVISED -			ILLINOIS FED. AID PROJECT					