


BY	DATE
SURVISED	
PLOTTED	
TEMPLATE	
NOTE BOOK	
NO.	
AREAS CHECKED	

BY	DATE
SURVISED	
PLOTTED	
TEMPLATE	
NOTE BOOK	
NO.	
AREAS CHECKED	

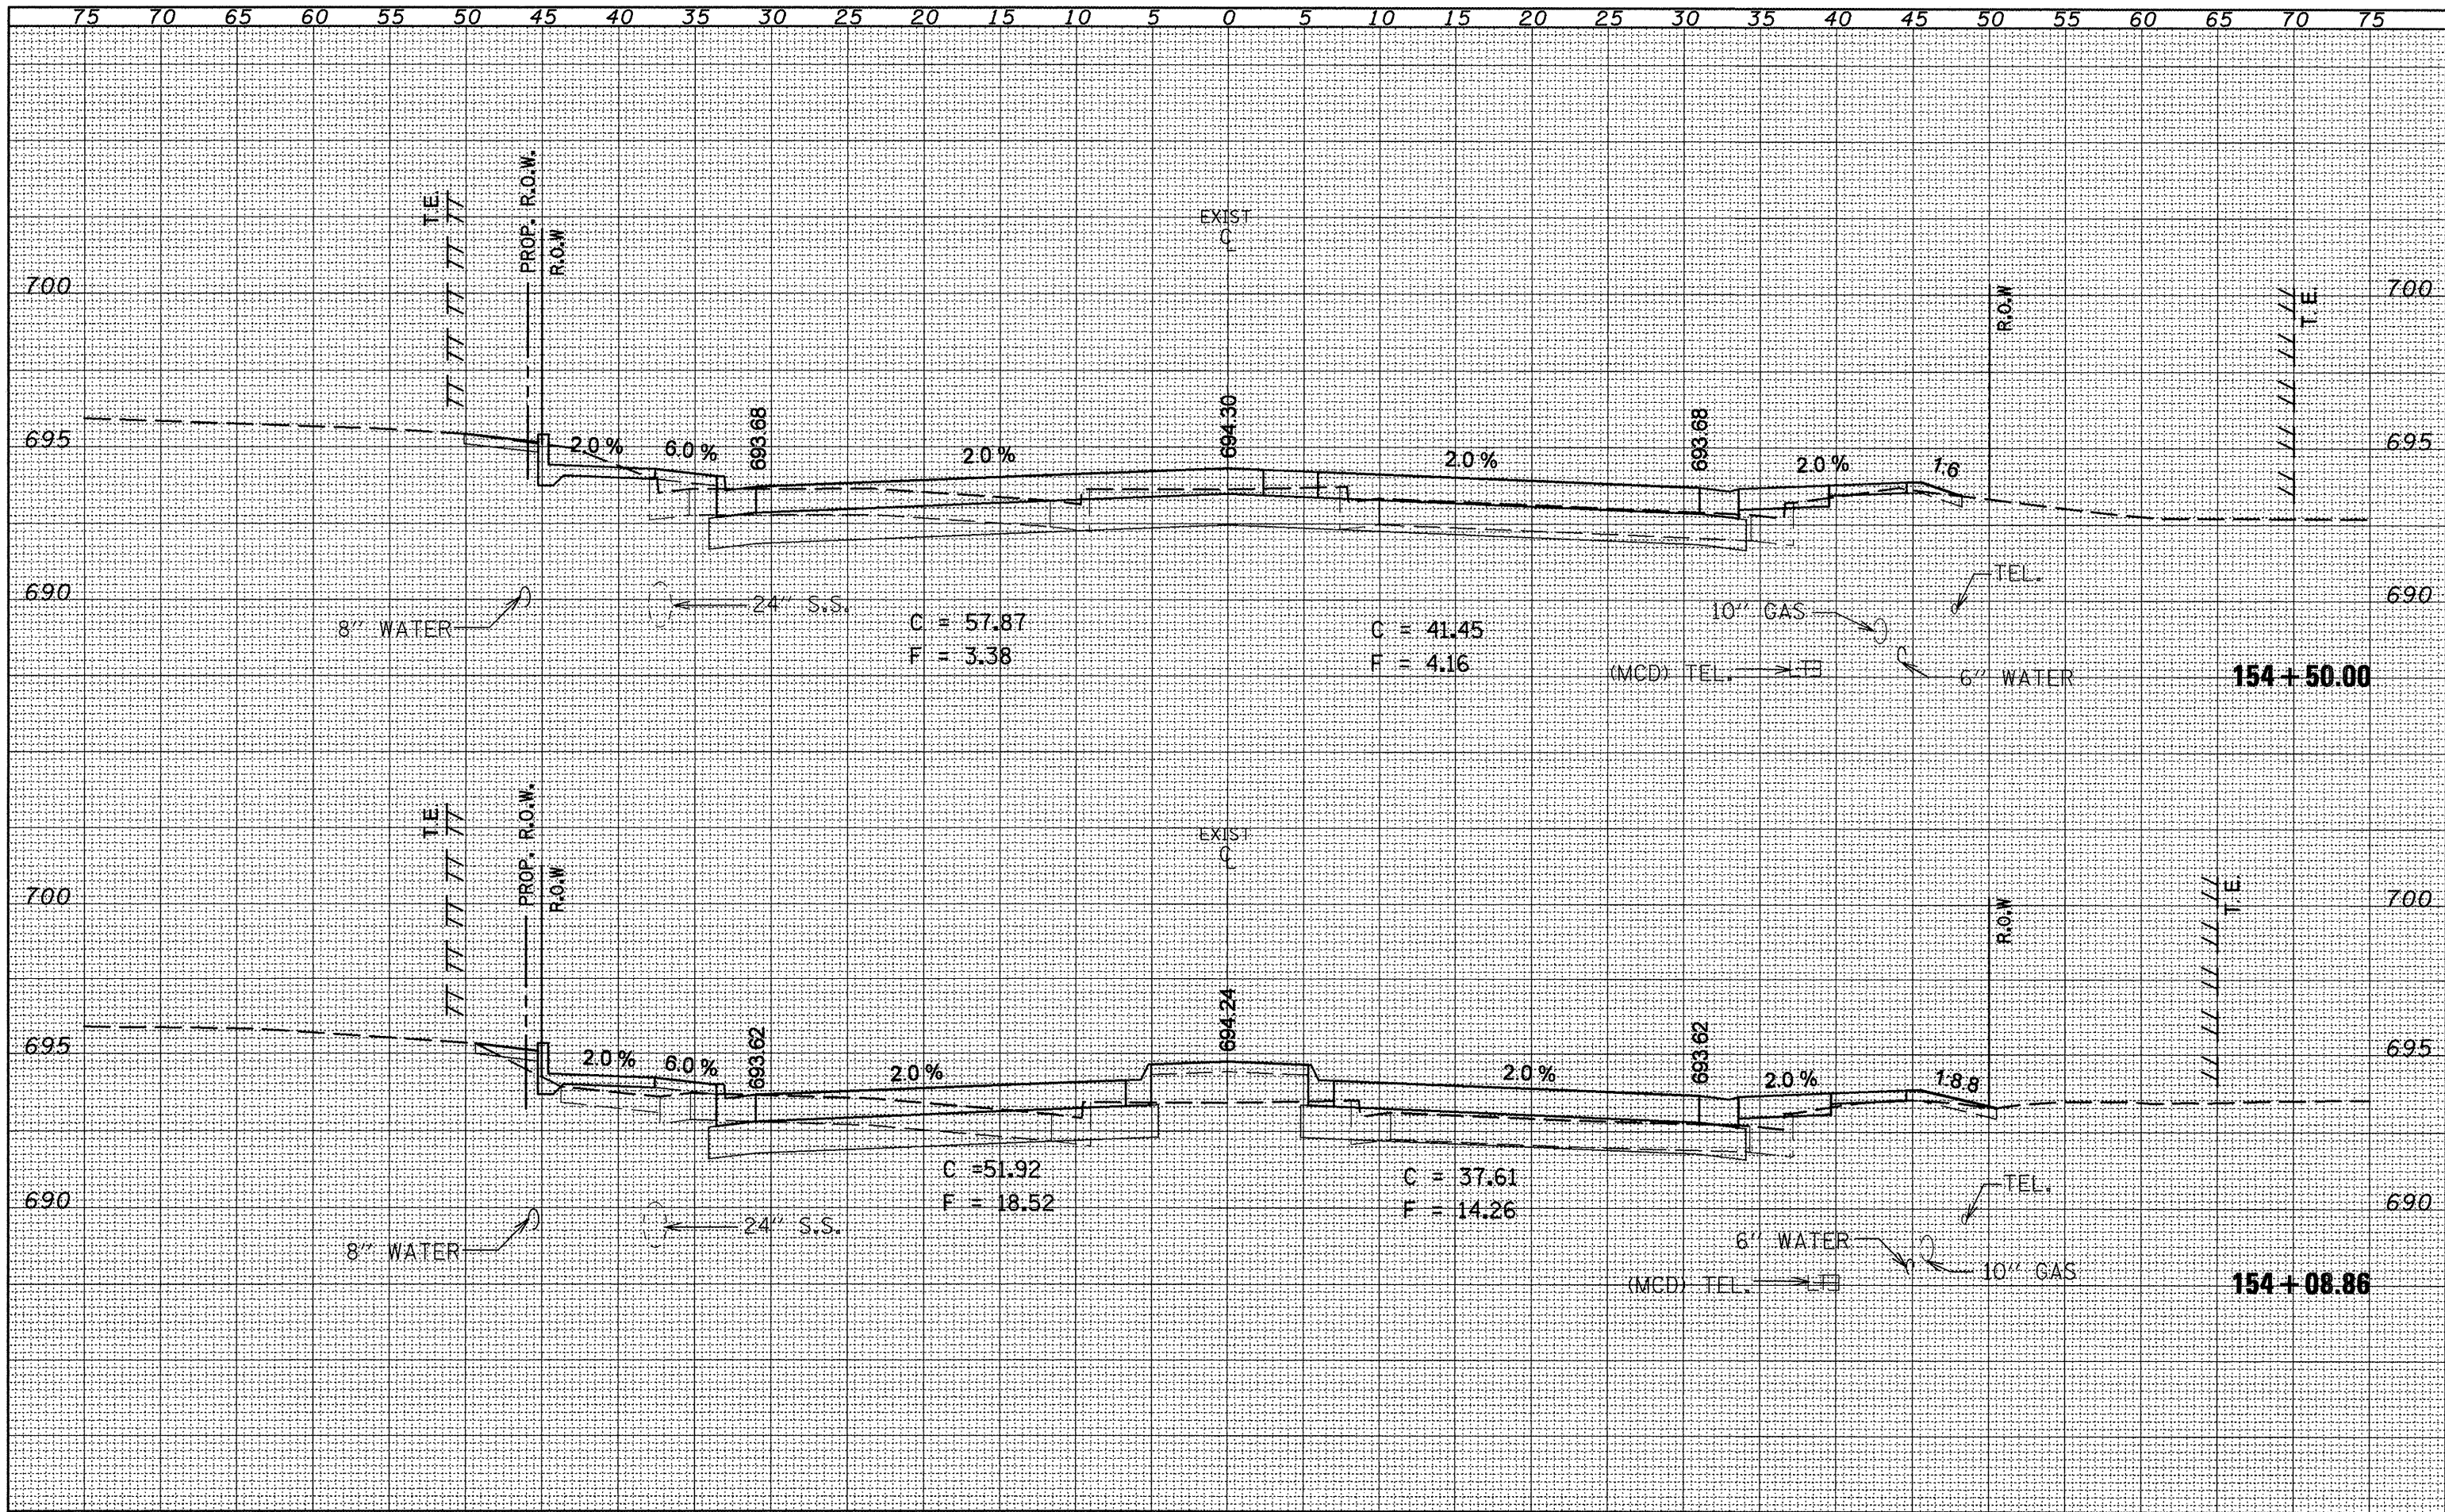

FILE NAME =	USER NAME = elderzian	DESIGNED -	REVISED -	STATE OF ILLINOIS DEPARTMENT OF TRANSPORTATION	IL 8 MAINLINE	F.A.P. RTE.	SECTION	COUNTY	TOTAL SHEETS	SHEET NO.
Copy of xsshtmod.dgn		DRAWN -	REVISED -			399	36 R-8	TAZEWELL	429	255
PLOT SCALE = 10,000' / IN.		CHECKED -	REVISED -			CONTRACT NO. 68258				
PLOT DATE = 12/12/2008		DATE -	REVISED -			ILLINOIS FED. AID PROJECT				
				SCALE:		SHEET NO. OF SHEETS STA. 154+08.86 TO STA. 154+50.00				