


DATE	
BY	
ORIGINAL SURVEY	
SAVED SURVEY	
FLATTED	
TEMPLATE	
NOTE BOOK	
NO.	
AREAS CHECKED	

DATE	
BY	
ORIGINAL SURVEY	
SAVED SURVEY	
FLATTED	
TEMPLATE	
NOTE BOOK	
NO.	
AREAS CHECKED	

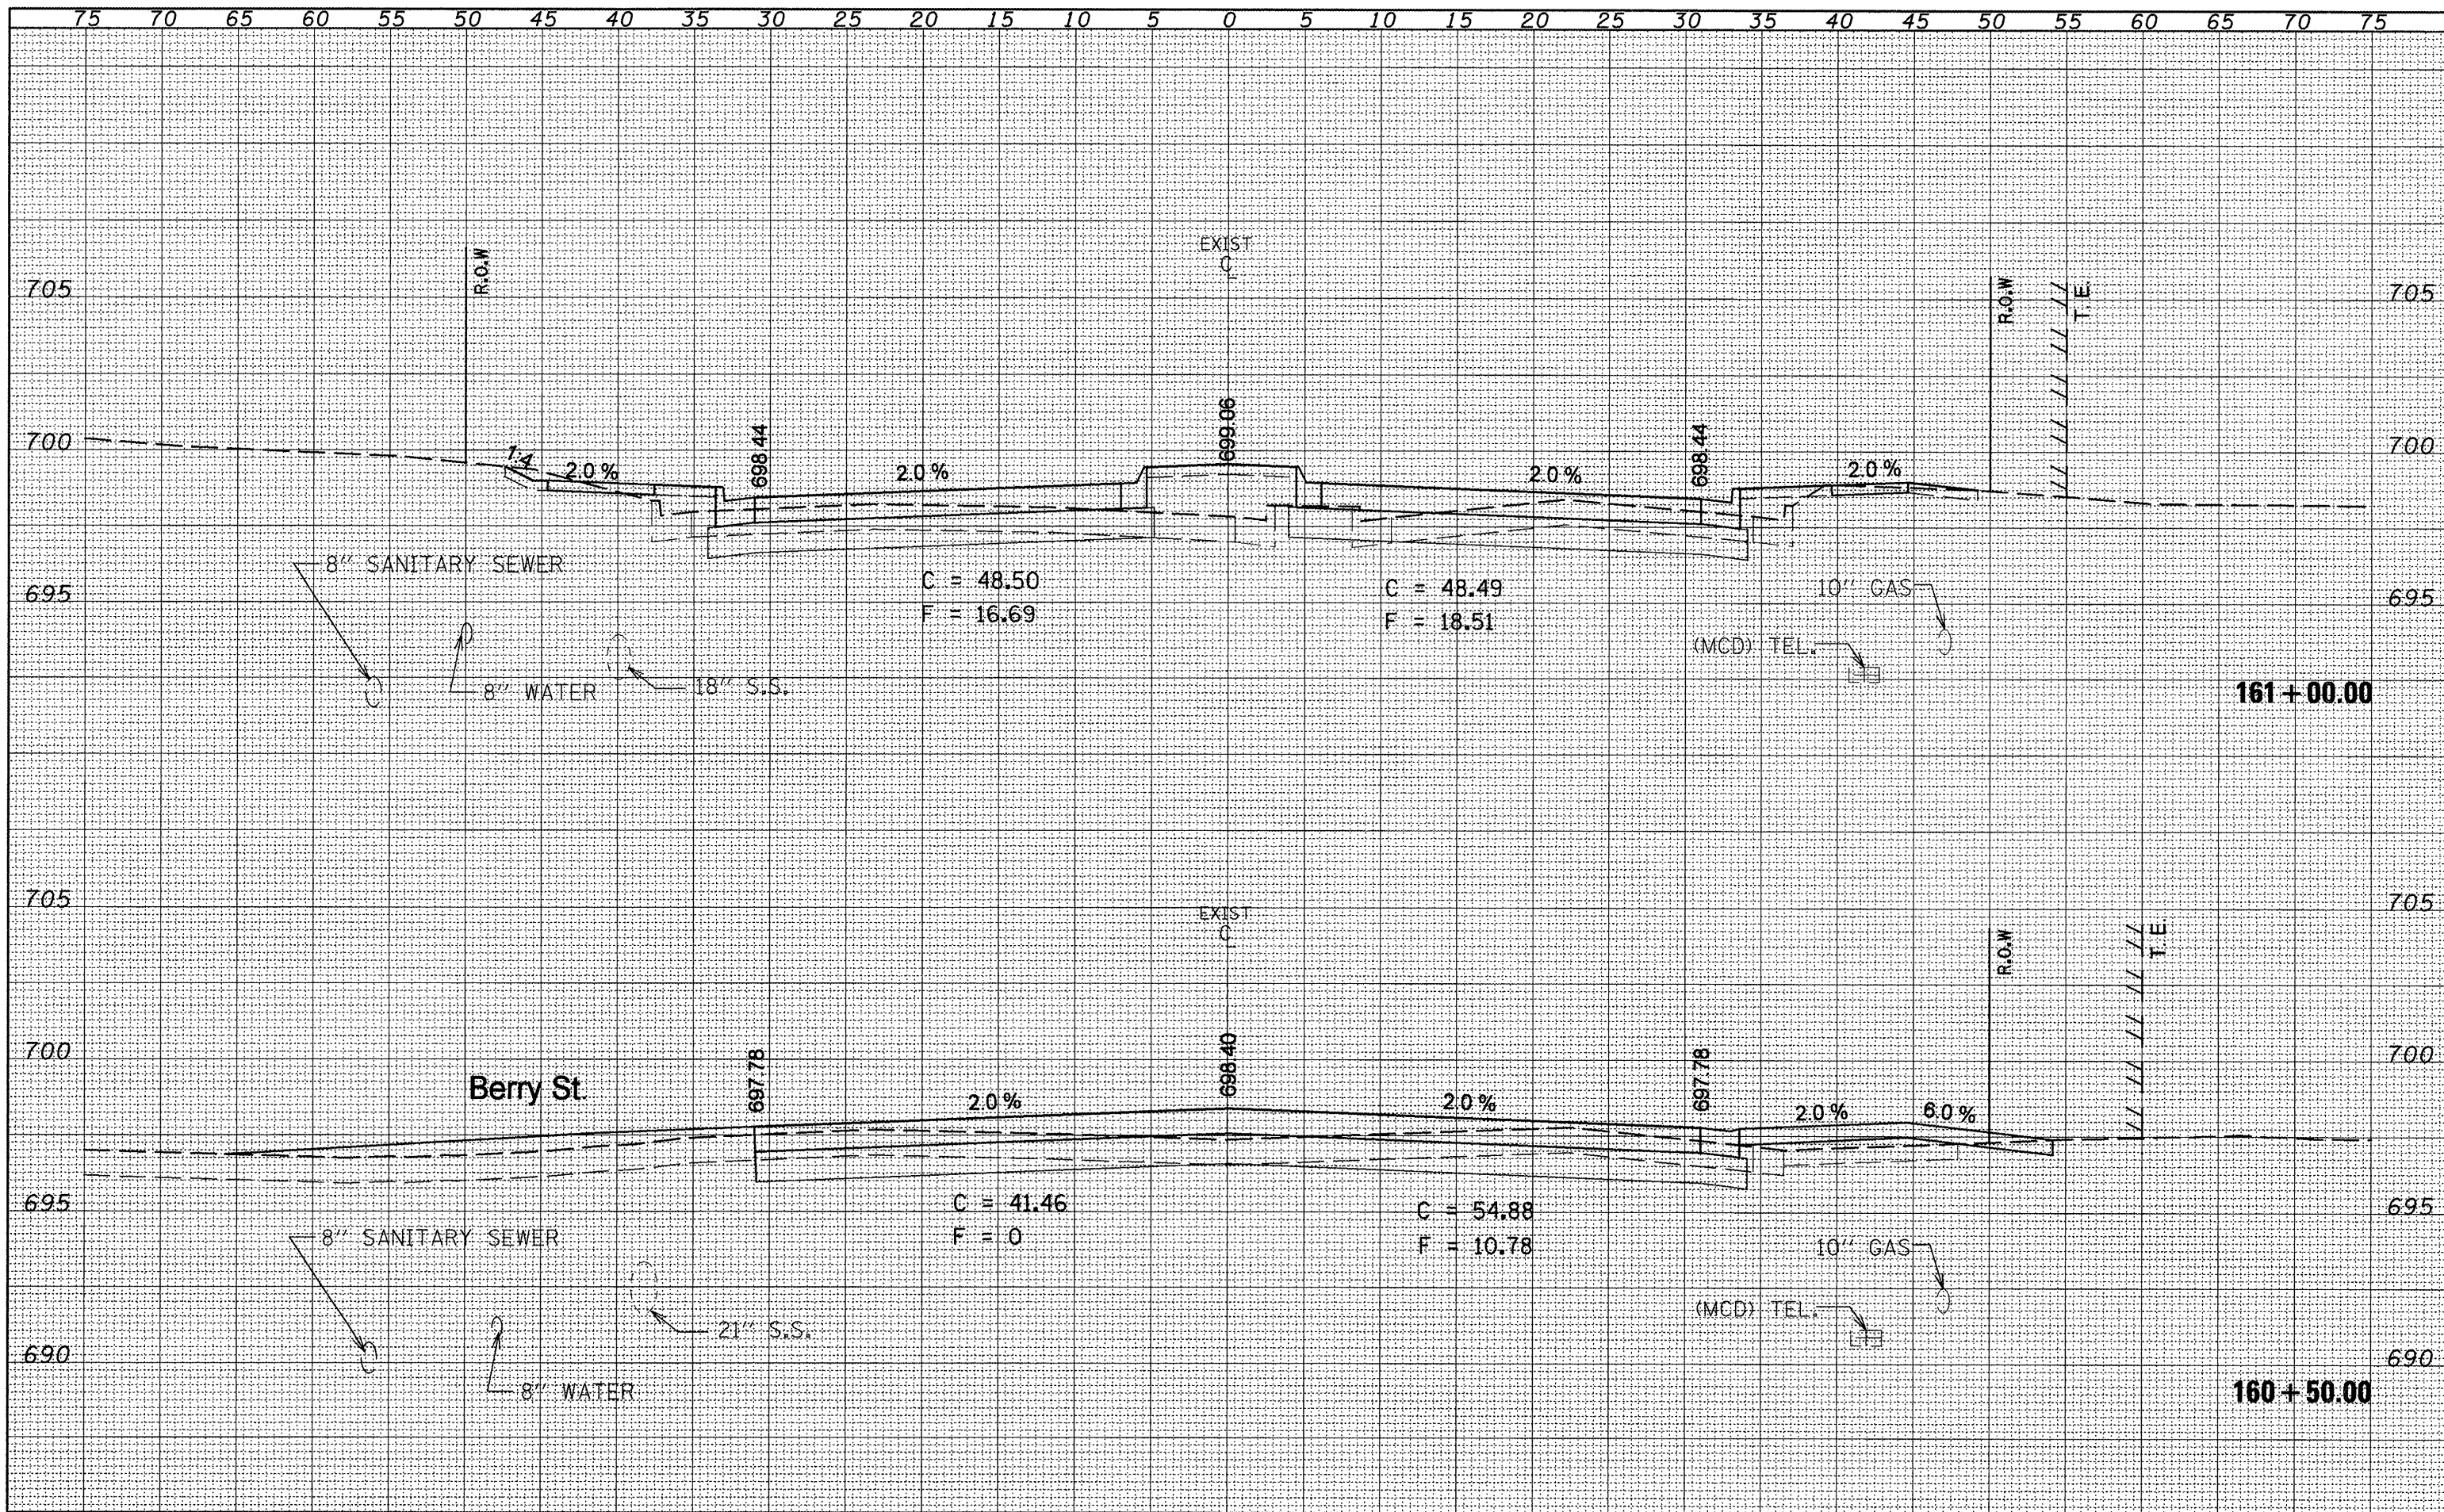

FILE NAME = Copy of xshtmod.dgn	USER NAME = elderzien	DESIGNED -	REVISED -	STATE OF ILLINOIS DEPARTMENT OF TRANSPORTATION	IL 8 MAINLINE	SCALE: SHEET NO. OF SHEETS STA. 160+50.00 TO STA. 161+00.00	SECTION 36 R-8	COUNTY TAZEWELL	TOTAL SHEETS 429	SHEET NO. 266	CONTRACT NO. 68258
		DRAWN -	REVISED -								
		CHECKED -	REVISED -								
		DATE -	REVISED -								
							ILLINOIS FED. AID PROJECT				