


FINAL SURVEY	BY	DATE
SURVEYED		
PLOTTED		
NOTE BOOK		
AREAS		
CHECKED		

ORIGINAL SURVEY	BY	DATE
SURVEYED		
PLOTTED		
NOTE BOOK		
AREAS		
CHECKED		

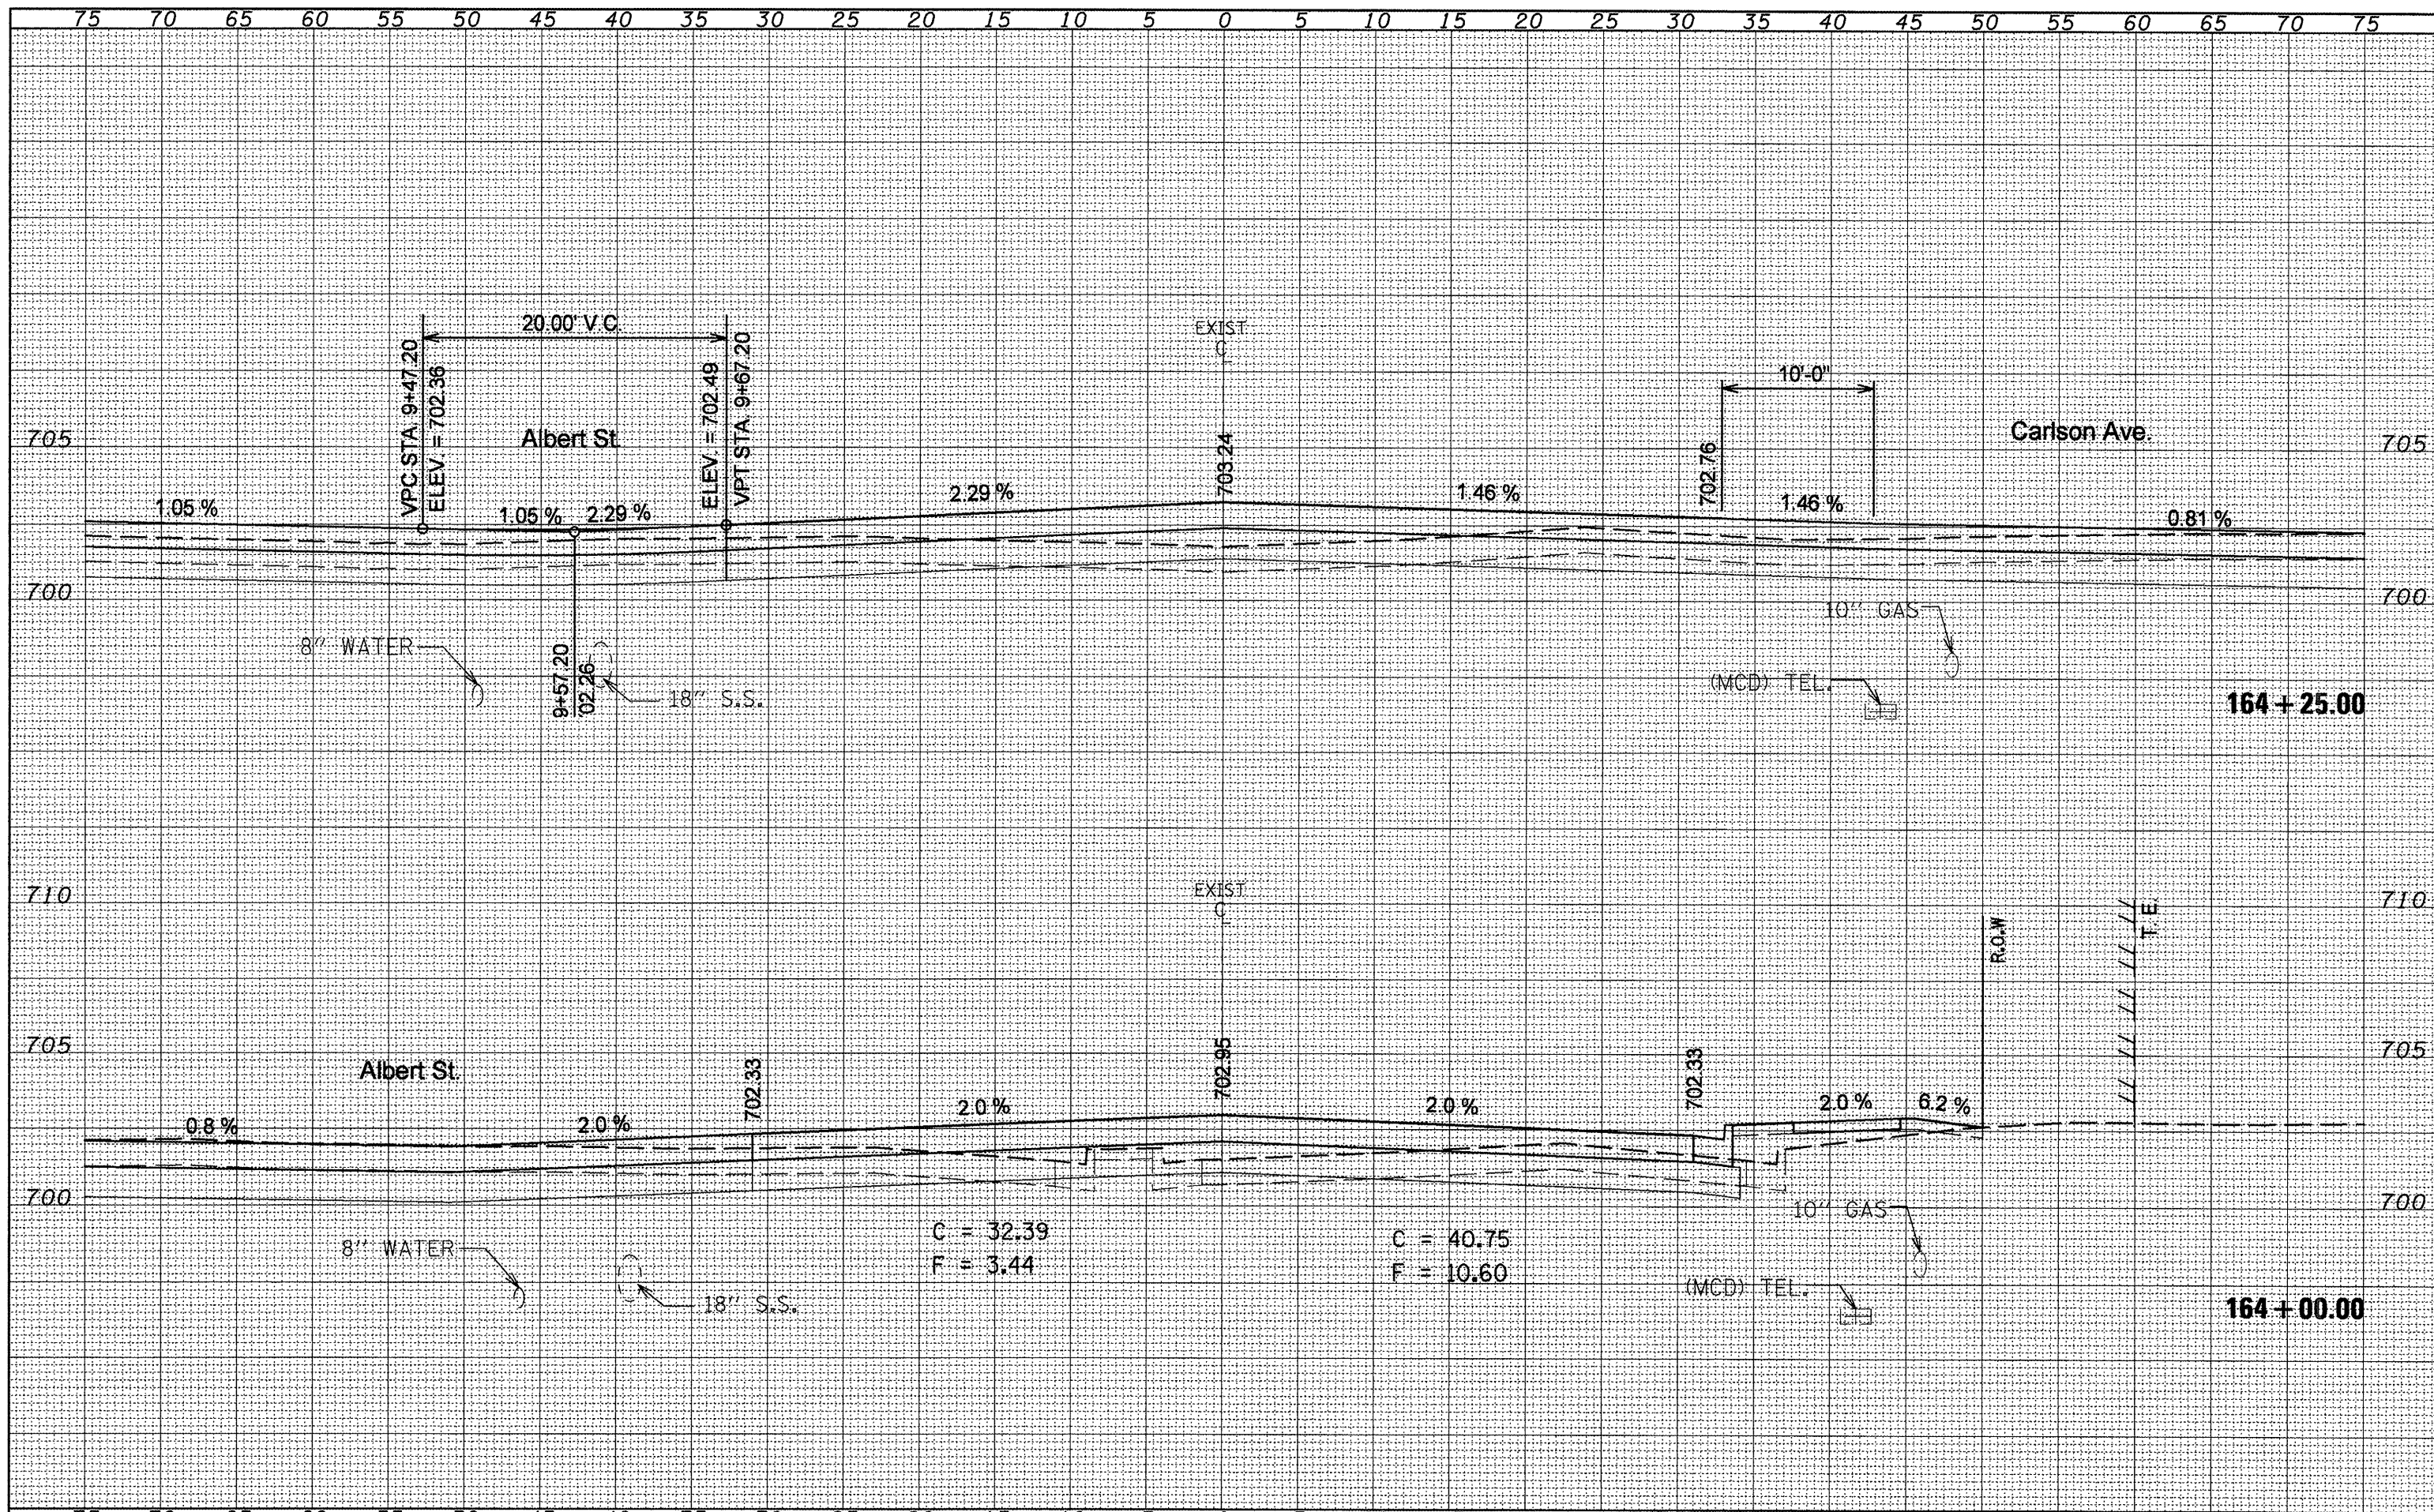

FILE NAME =  
Copy of xsshtmod.dgn

USER NAME = elderzen  
PLOT SCALE = 18.0000' / IN.  
PLOT DATE = 12/12/2008

DESIGNED -	REVISED -
DRAWN -	REVISED -
CHECKED -	REVISED -
DATE -	REVISED -

**STATE OF ILLINOIS  
DEPARTMENT OF TRANSPORTATION**

**IL 8 MAINLINE**

SCALE: SHEET NO. OF SHEETS STA. 164+00.00 TO STA. 164+25.00

F.A.P. RTE.	SECTION	COUNTY	TOTAL SHEETS	SHEET NO.
399	36 R-8	TAZEWELL	429	270
CONTRACT NO. 68258				
ILLINOIS FED. AID PROJECT				