


| | |
|-----------------|--|
| DATE | |
| BY | |
| REVISIONS | |
| NO. | |
| ORIGINAL SURVEY | |
| PLOTTED | |
| TEMPLATE | |
| AREAS | |
| AREAS CHECKED | |

| | |
|-----------------|--|
| DATE | |
| BY | |
| REVISIONS | |
| NO. | |
| ORIGINAL SURVEY | |
| PLOTTED | |
| TEMPLATE | |
| AREAS | |
| AREAS CHECKED | |

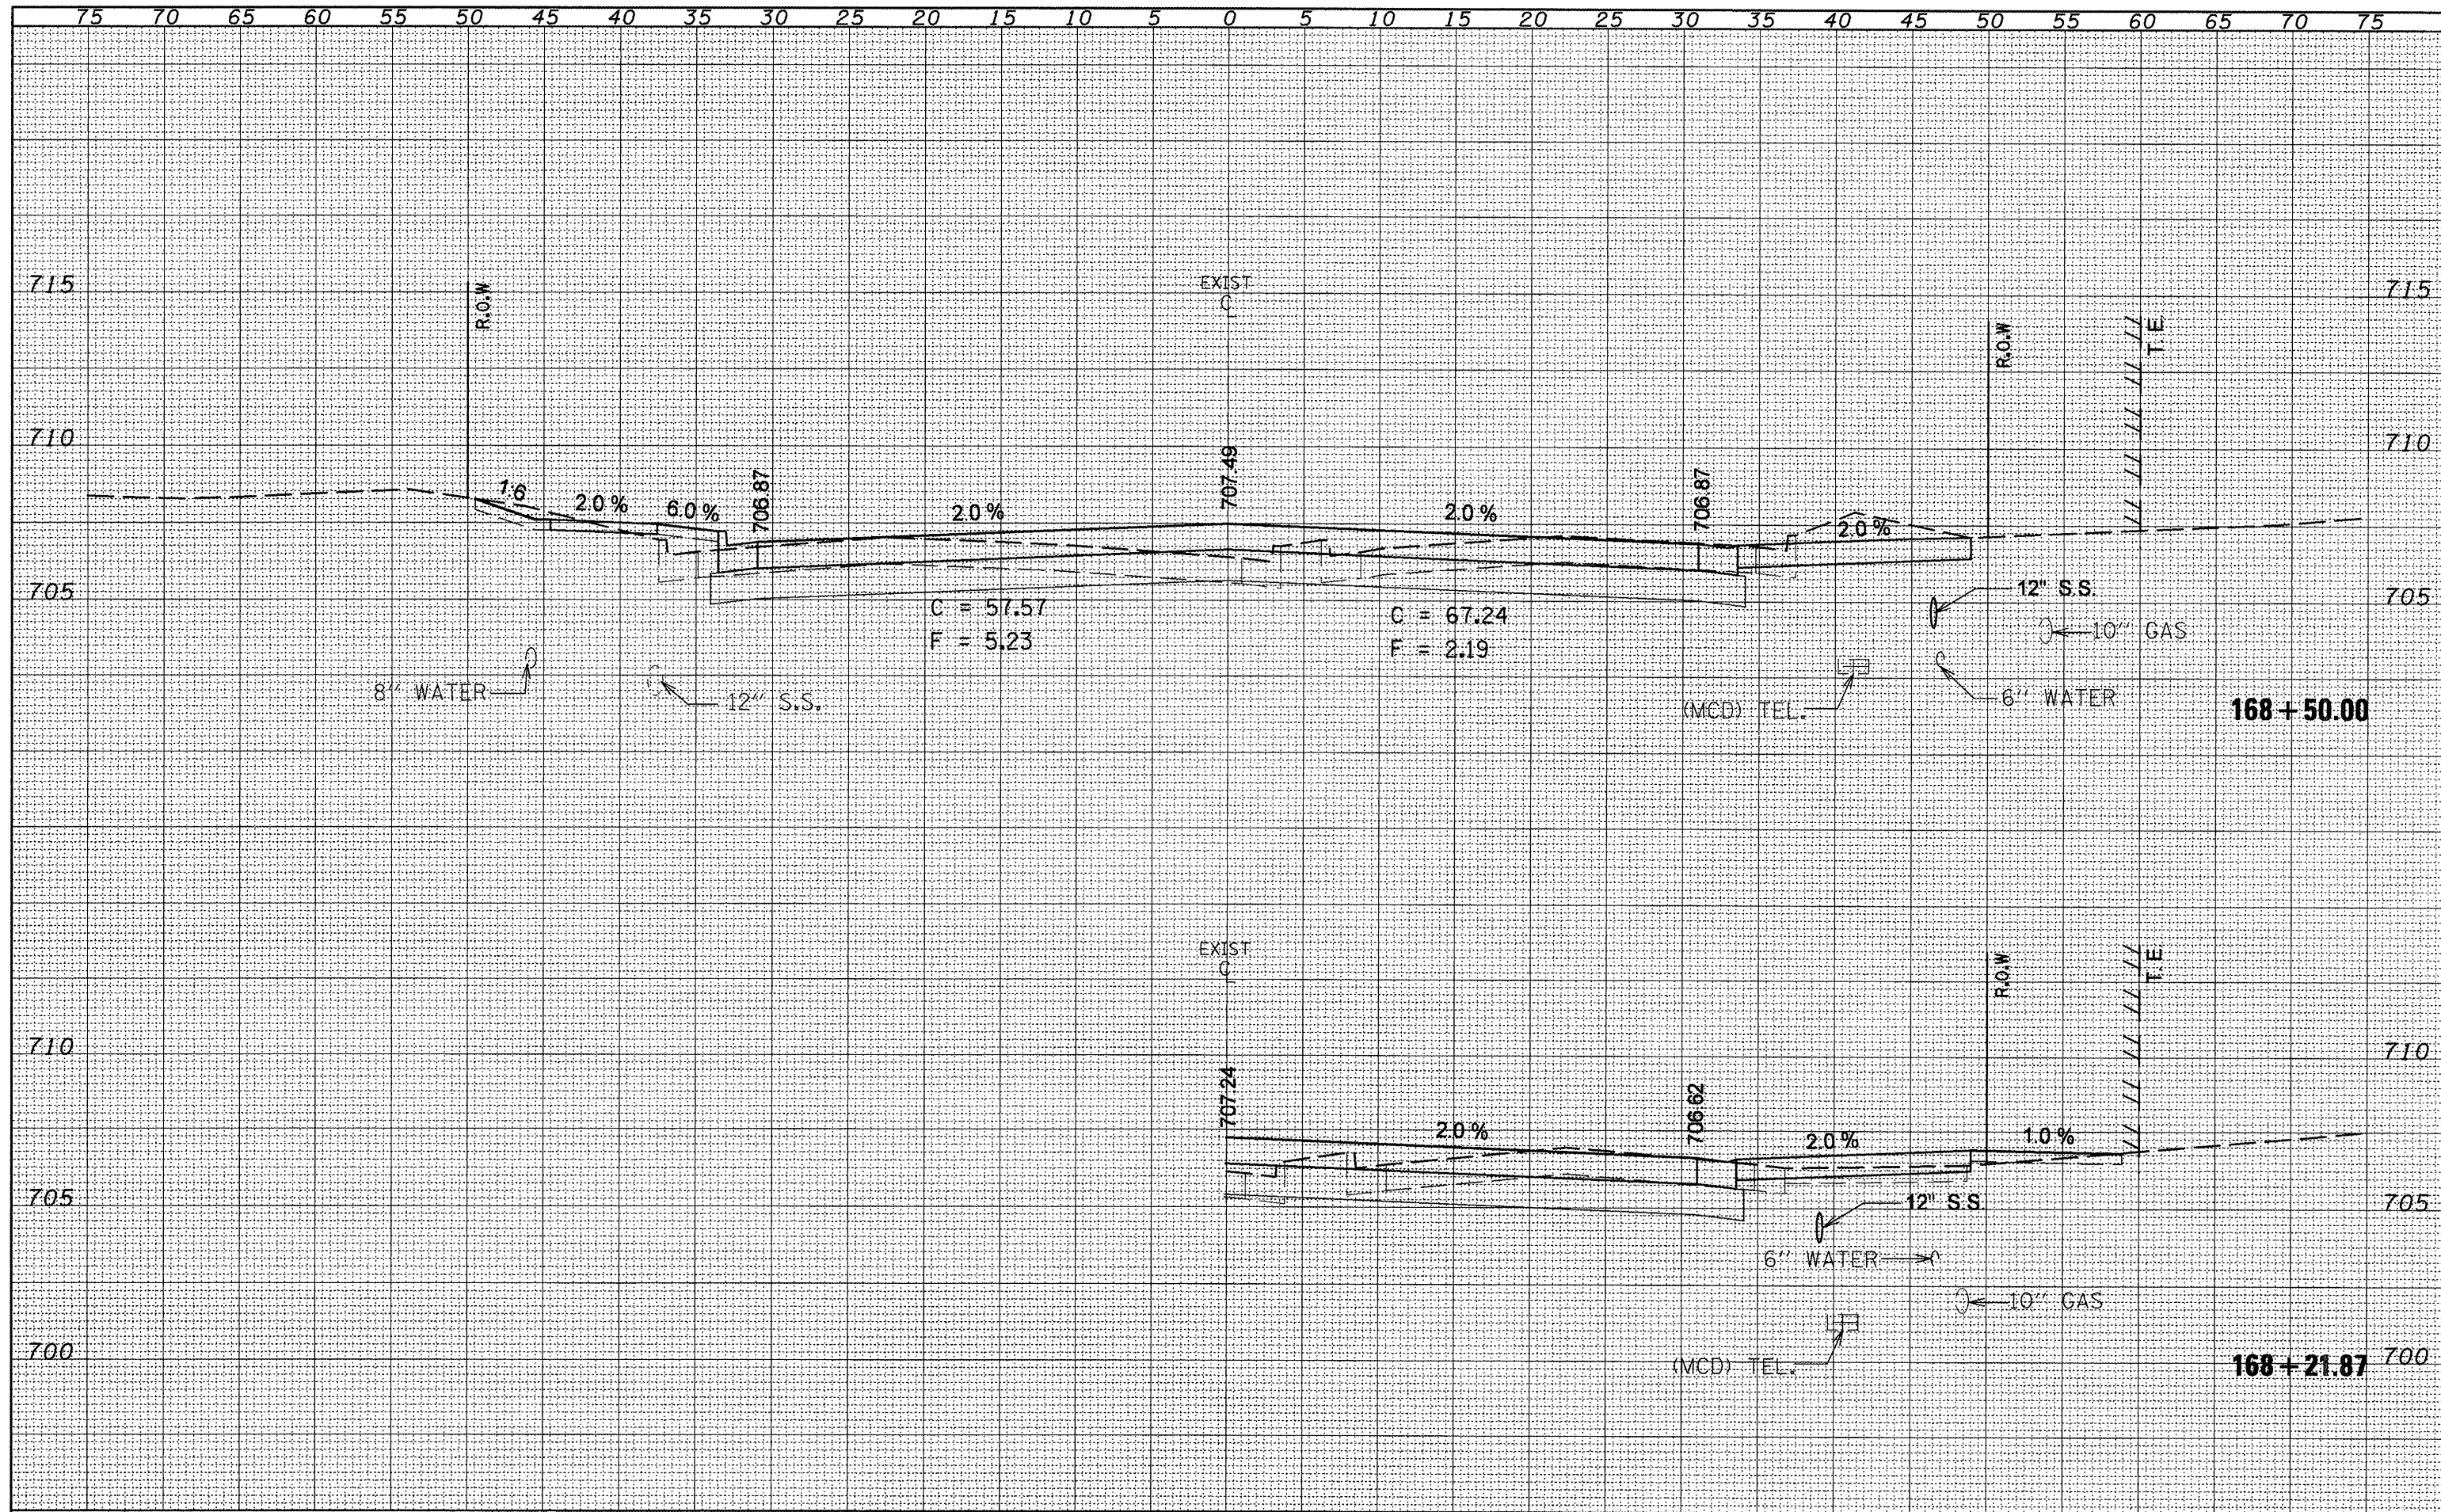

FILE NAME =
 Copy of xshtmod.dgn

| | | |
|-----------------------------|------------|-----------|
| USER NAME = elderzien | DESIGNED - | REVISED - |
| | DRAWN - | REVISED - |
| PLOT SCALE = 10.0000' / IN. | CHECKED - | REVISED - |
| PLOT DATE = 12/12/2008 | DATE - | REVISED - |

**STATE OF ILLINOIS
 DEPARTMENT OF TRANSPORTATION**

| | | | | | |
|--------|-----------|----|--------|----------------|-------------------|
| SCALE: | SHEET NO. | OF | SHEETS | STA. 168+21.87 | TO STA. 168+50.00 |
|--------|-----------|----|--------|----------------|-------------------|

| | | | | |
|---------------------------|---------|----------|--------------|-----------|
| F.A.P. RTE. | SECTION | COUNTY | TOTAL SHEETS | SHEET NO. |
| 399 | 36 R-8 | TAZEWELL | 429 | 279 |
| CONTRACT NO. 68258 | | | | |
| ILLINOIS FED. AID PROJECT | | | | |