


| | | |
|--------------|----------|------|
| FINAL SURVEY | SURVEYED | DATE |
| NOTE BOOK | PLOTTED | |
| NO. | TEMPLATE | |
| | AREAS | |
| | CHECKED | |

| | | |
|-----------------|----------|------|
| ORIGINAL SURVEY | SURVEYED | DATE |
| NOTE BOOK | PLOTTED | |
| NO. | TEMPLATE | |
| | AREAS | |
| | CHECKED | |

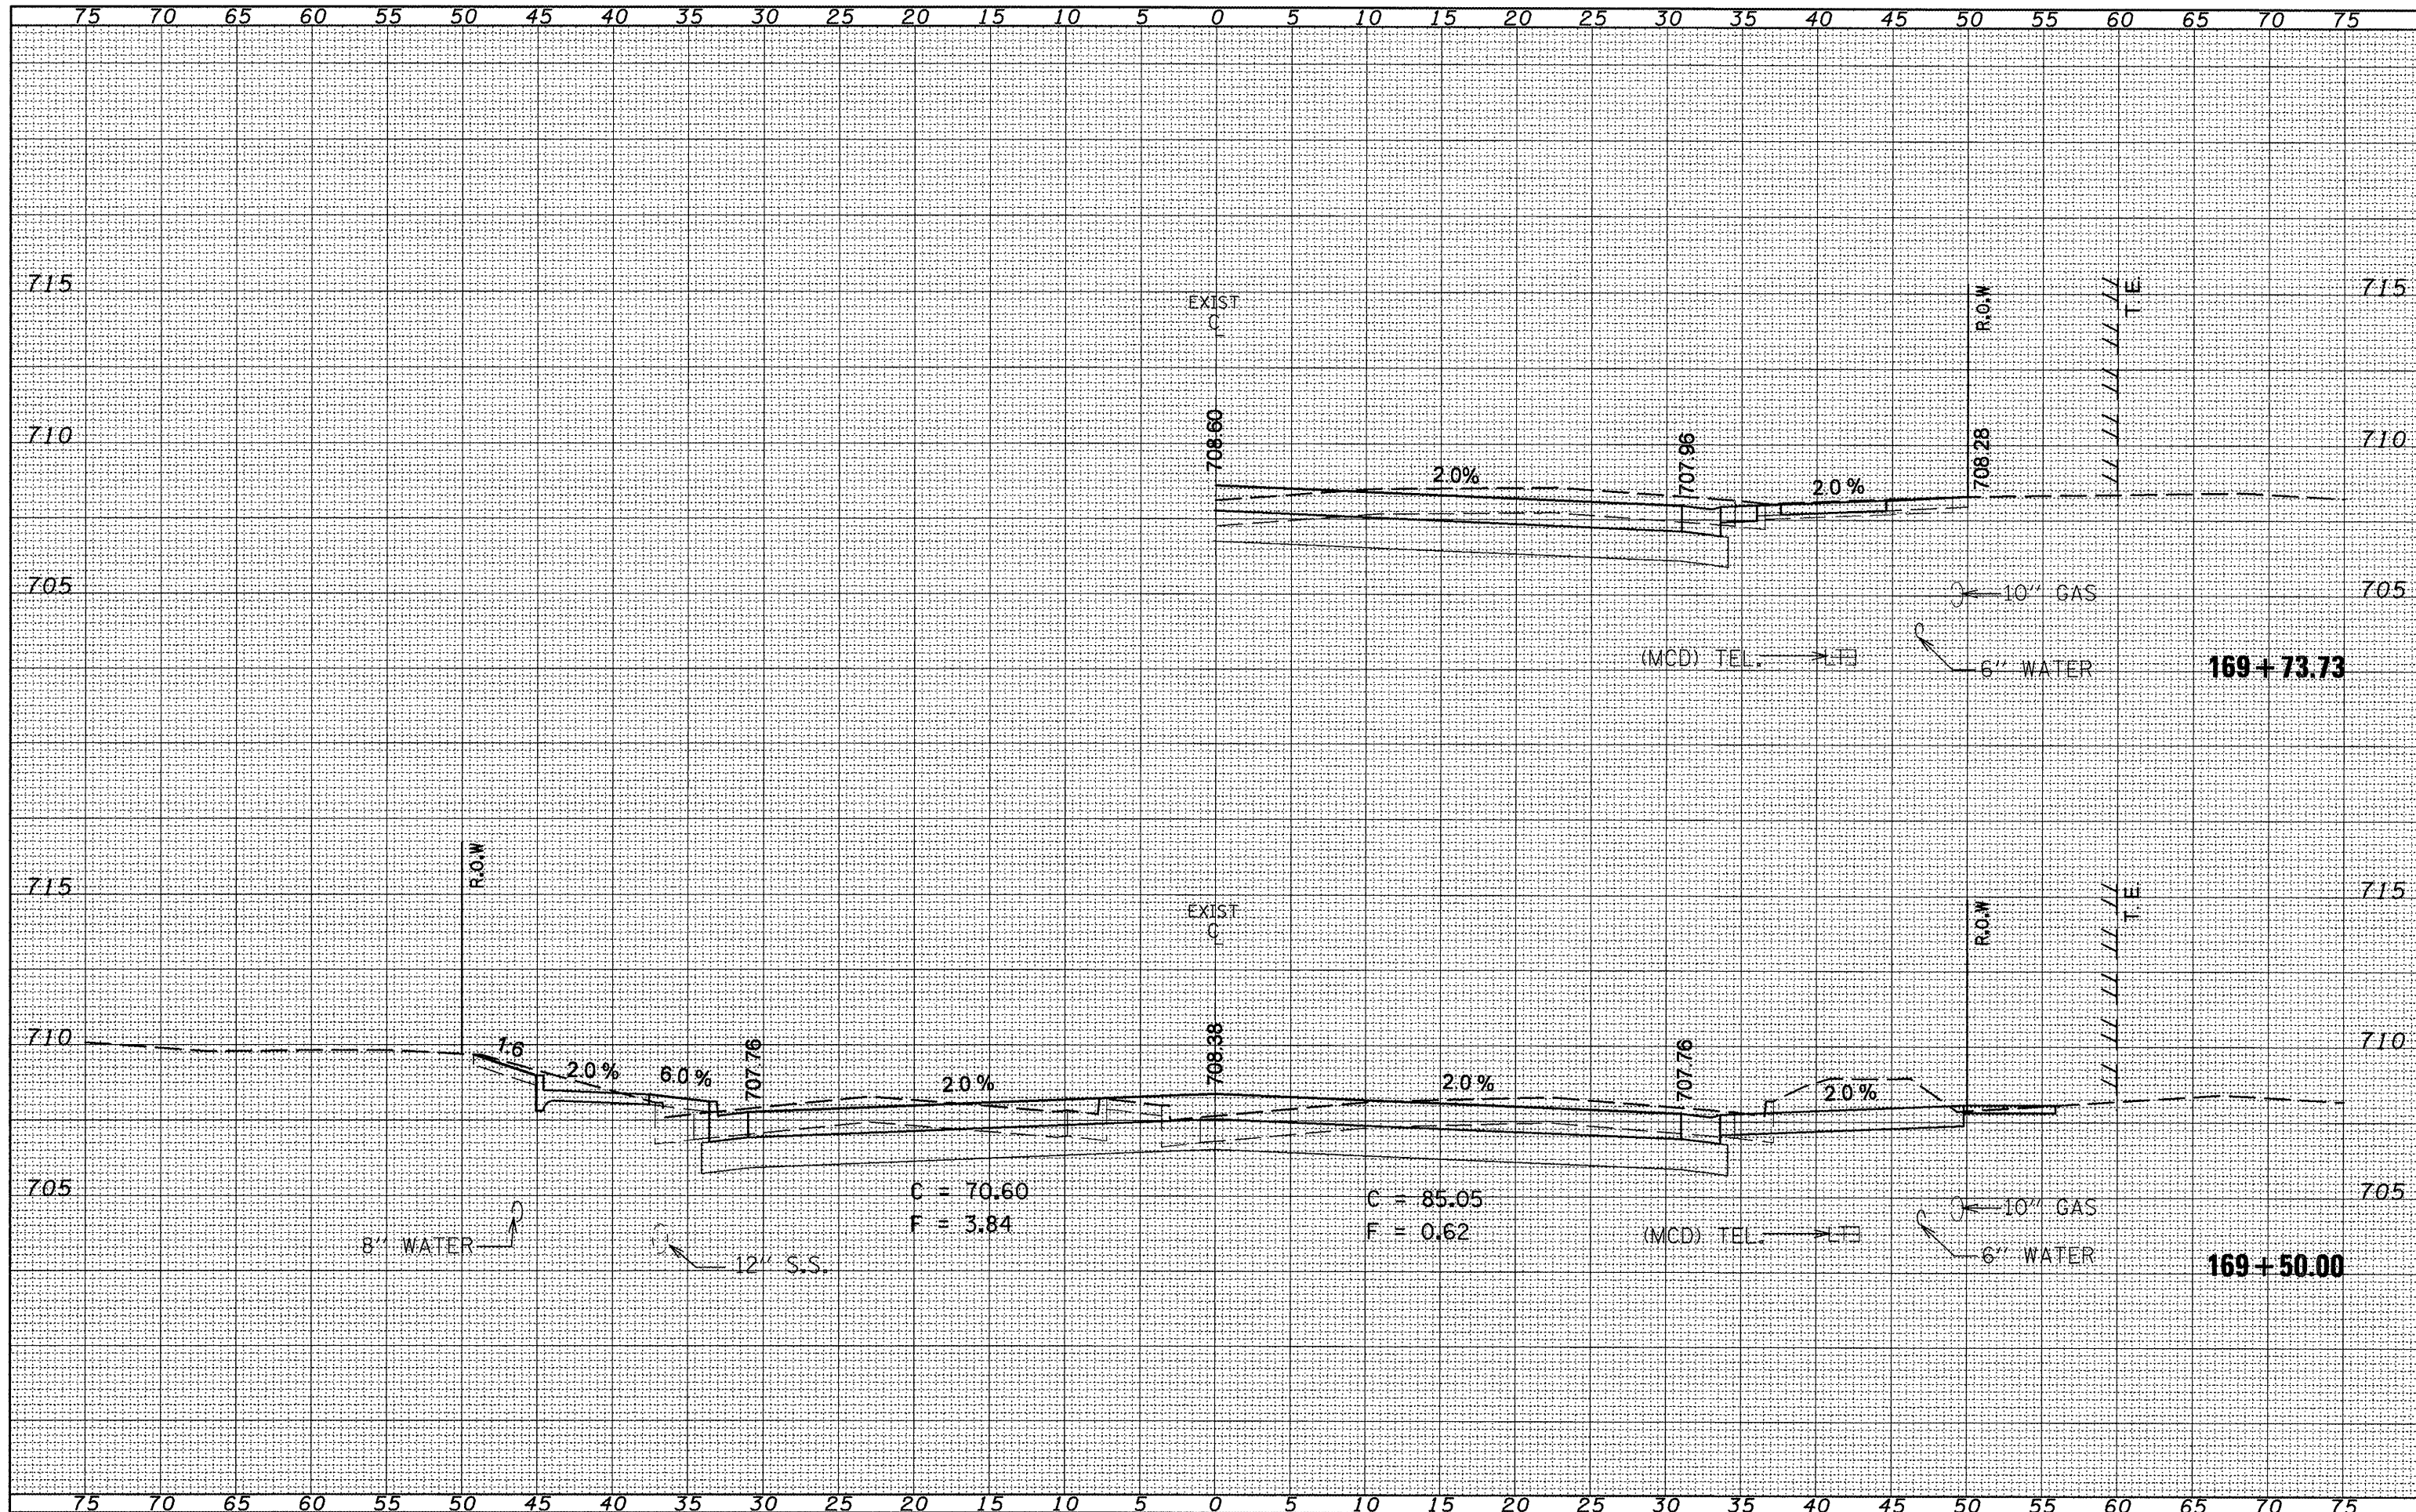

FILE NAME =
Copy of xsstmod.dgn

USER NAME = elderzien
DESIGNED -
DRAWN -
CHECKED -
DATE -

REVISIED -
REVISIED -
REVISIED -
REVISIED -

**STATE OF ILLINOIS
DEPARTMENT OF TRANSPORTATION**

IL 8 MAINLINE
SCALE: SHEET NO. OF SHEETS STA. 169+50.00 TO STA. 169+73.73

| | | | | |
|---------------------------|-------------------|--------------------|---------------------|------------------|
| F.A.P. RTE. 399 | SECTION 36 R-8 | COUNTY TAZEWELL | TOTAL SHEETS 429 | SHEET NO. 282 |
| CONTRACT NO. 68258 | | | | |
| ILLINOIS FED. AID PROJECT | | | | |