


FINAL SURVEY	REVISIONS	BY	DATE
NOTE BOOK	PLOTTED		
NO.	TEMPLATE		
	AREAS		
	CHECKED		

ORIGINAL SURVEY	REVISIONS	BY	DATE
NOTE BOOK	PLOTTED		
NO.	TEMPLATE		
	AREAS		
	CHECKED		

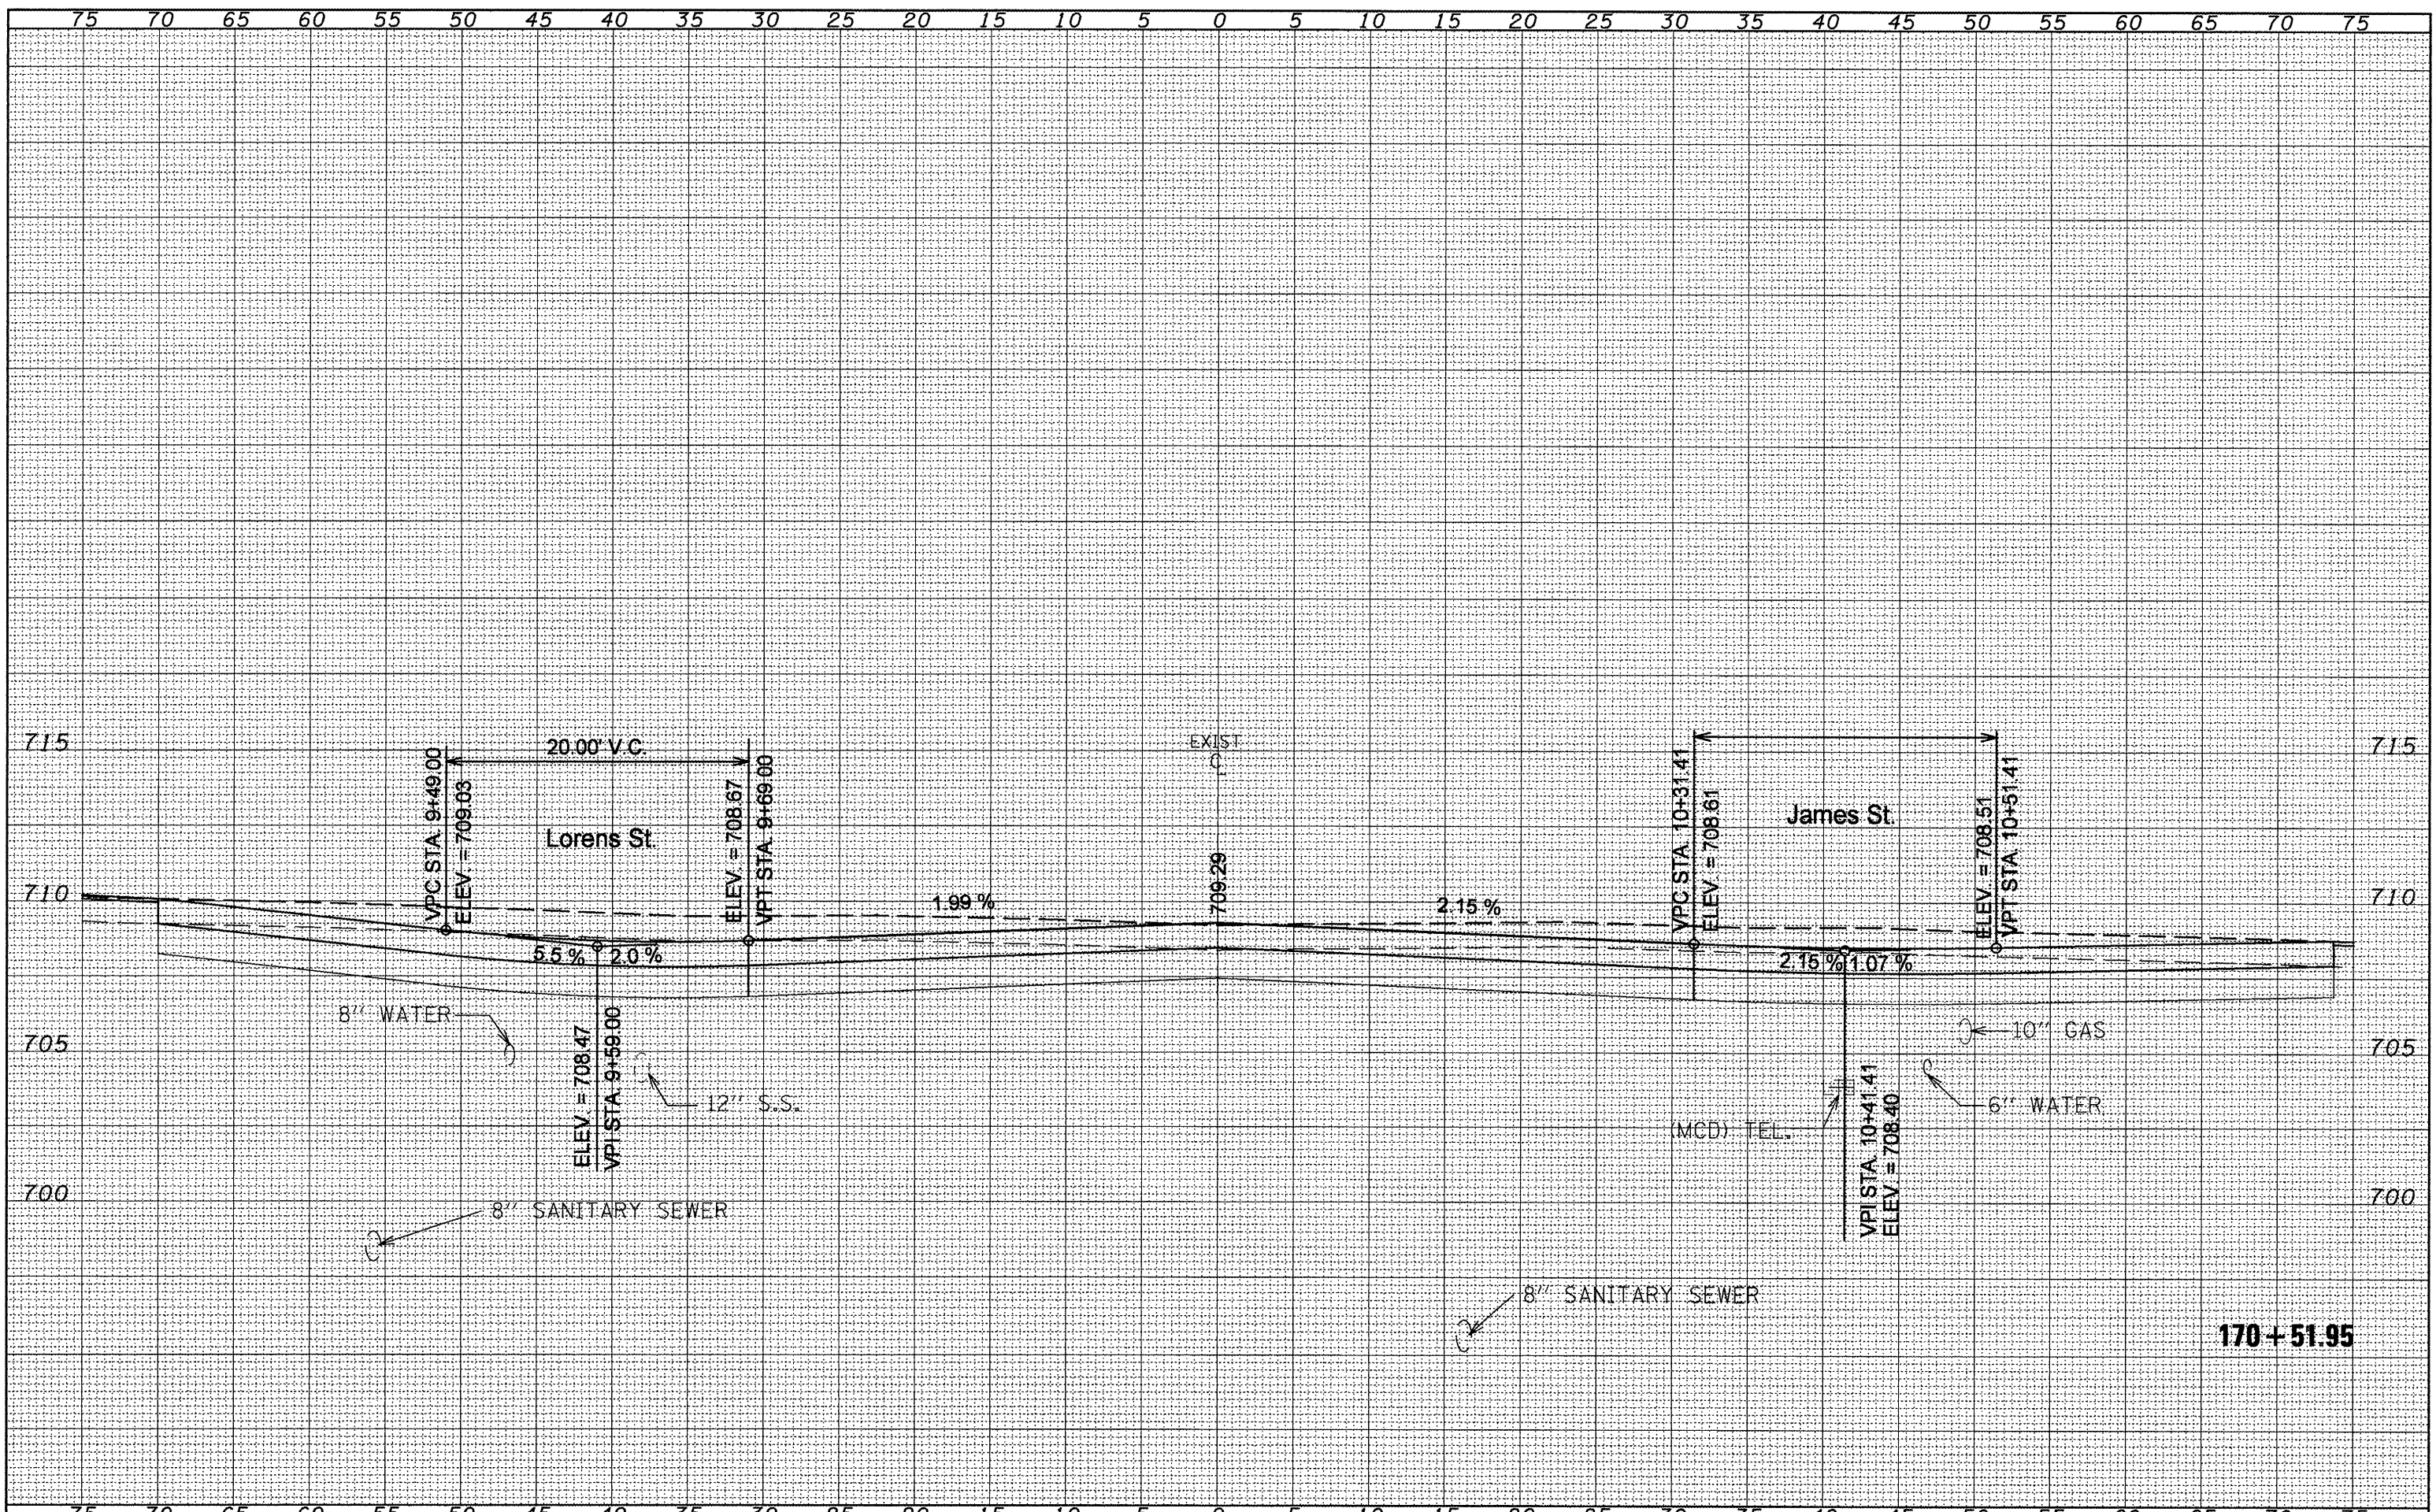

FILE NAME =	USER NAME = aldr210n	DESIGNED -	REVISED -	F.A.P. RTE.	SECTION	COUNTY	TOTAL SHEETS	SHEET NO.
Copy of xshmod.dgn		DRAWN -	REVISED -	399	36 R-8	TAZEWELL	429	285
	PLOT SCALE = 10.0000' / IN.	CHECKED -	REVISED -	CONTRACT NO. 68258				
	PLOT DATE = 12/12/2008	DATE -	REVISED -	ILLINOIS FED. AID PROJECT				

**STATE OF ILLINOIS
DEPARTMENT OF TRANSPORTATION**

IL 8 MAINLINE

SCALE: SHEET NO. OF SHEETS STA. 170+51.95 TO STA. 170+51.95

170+51.95