


DATE	
BY	
REVIEWED	
PLOTTED	
TEMPLATE	
AREAS	
CHECKED	
NO.	

DATE	
BY	
REVIEWED	
PLOTTED	
TEMPLATE	
AREAS	
CHECKED	
NO.	

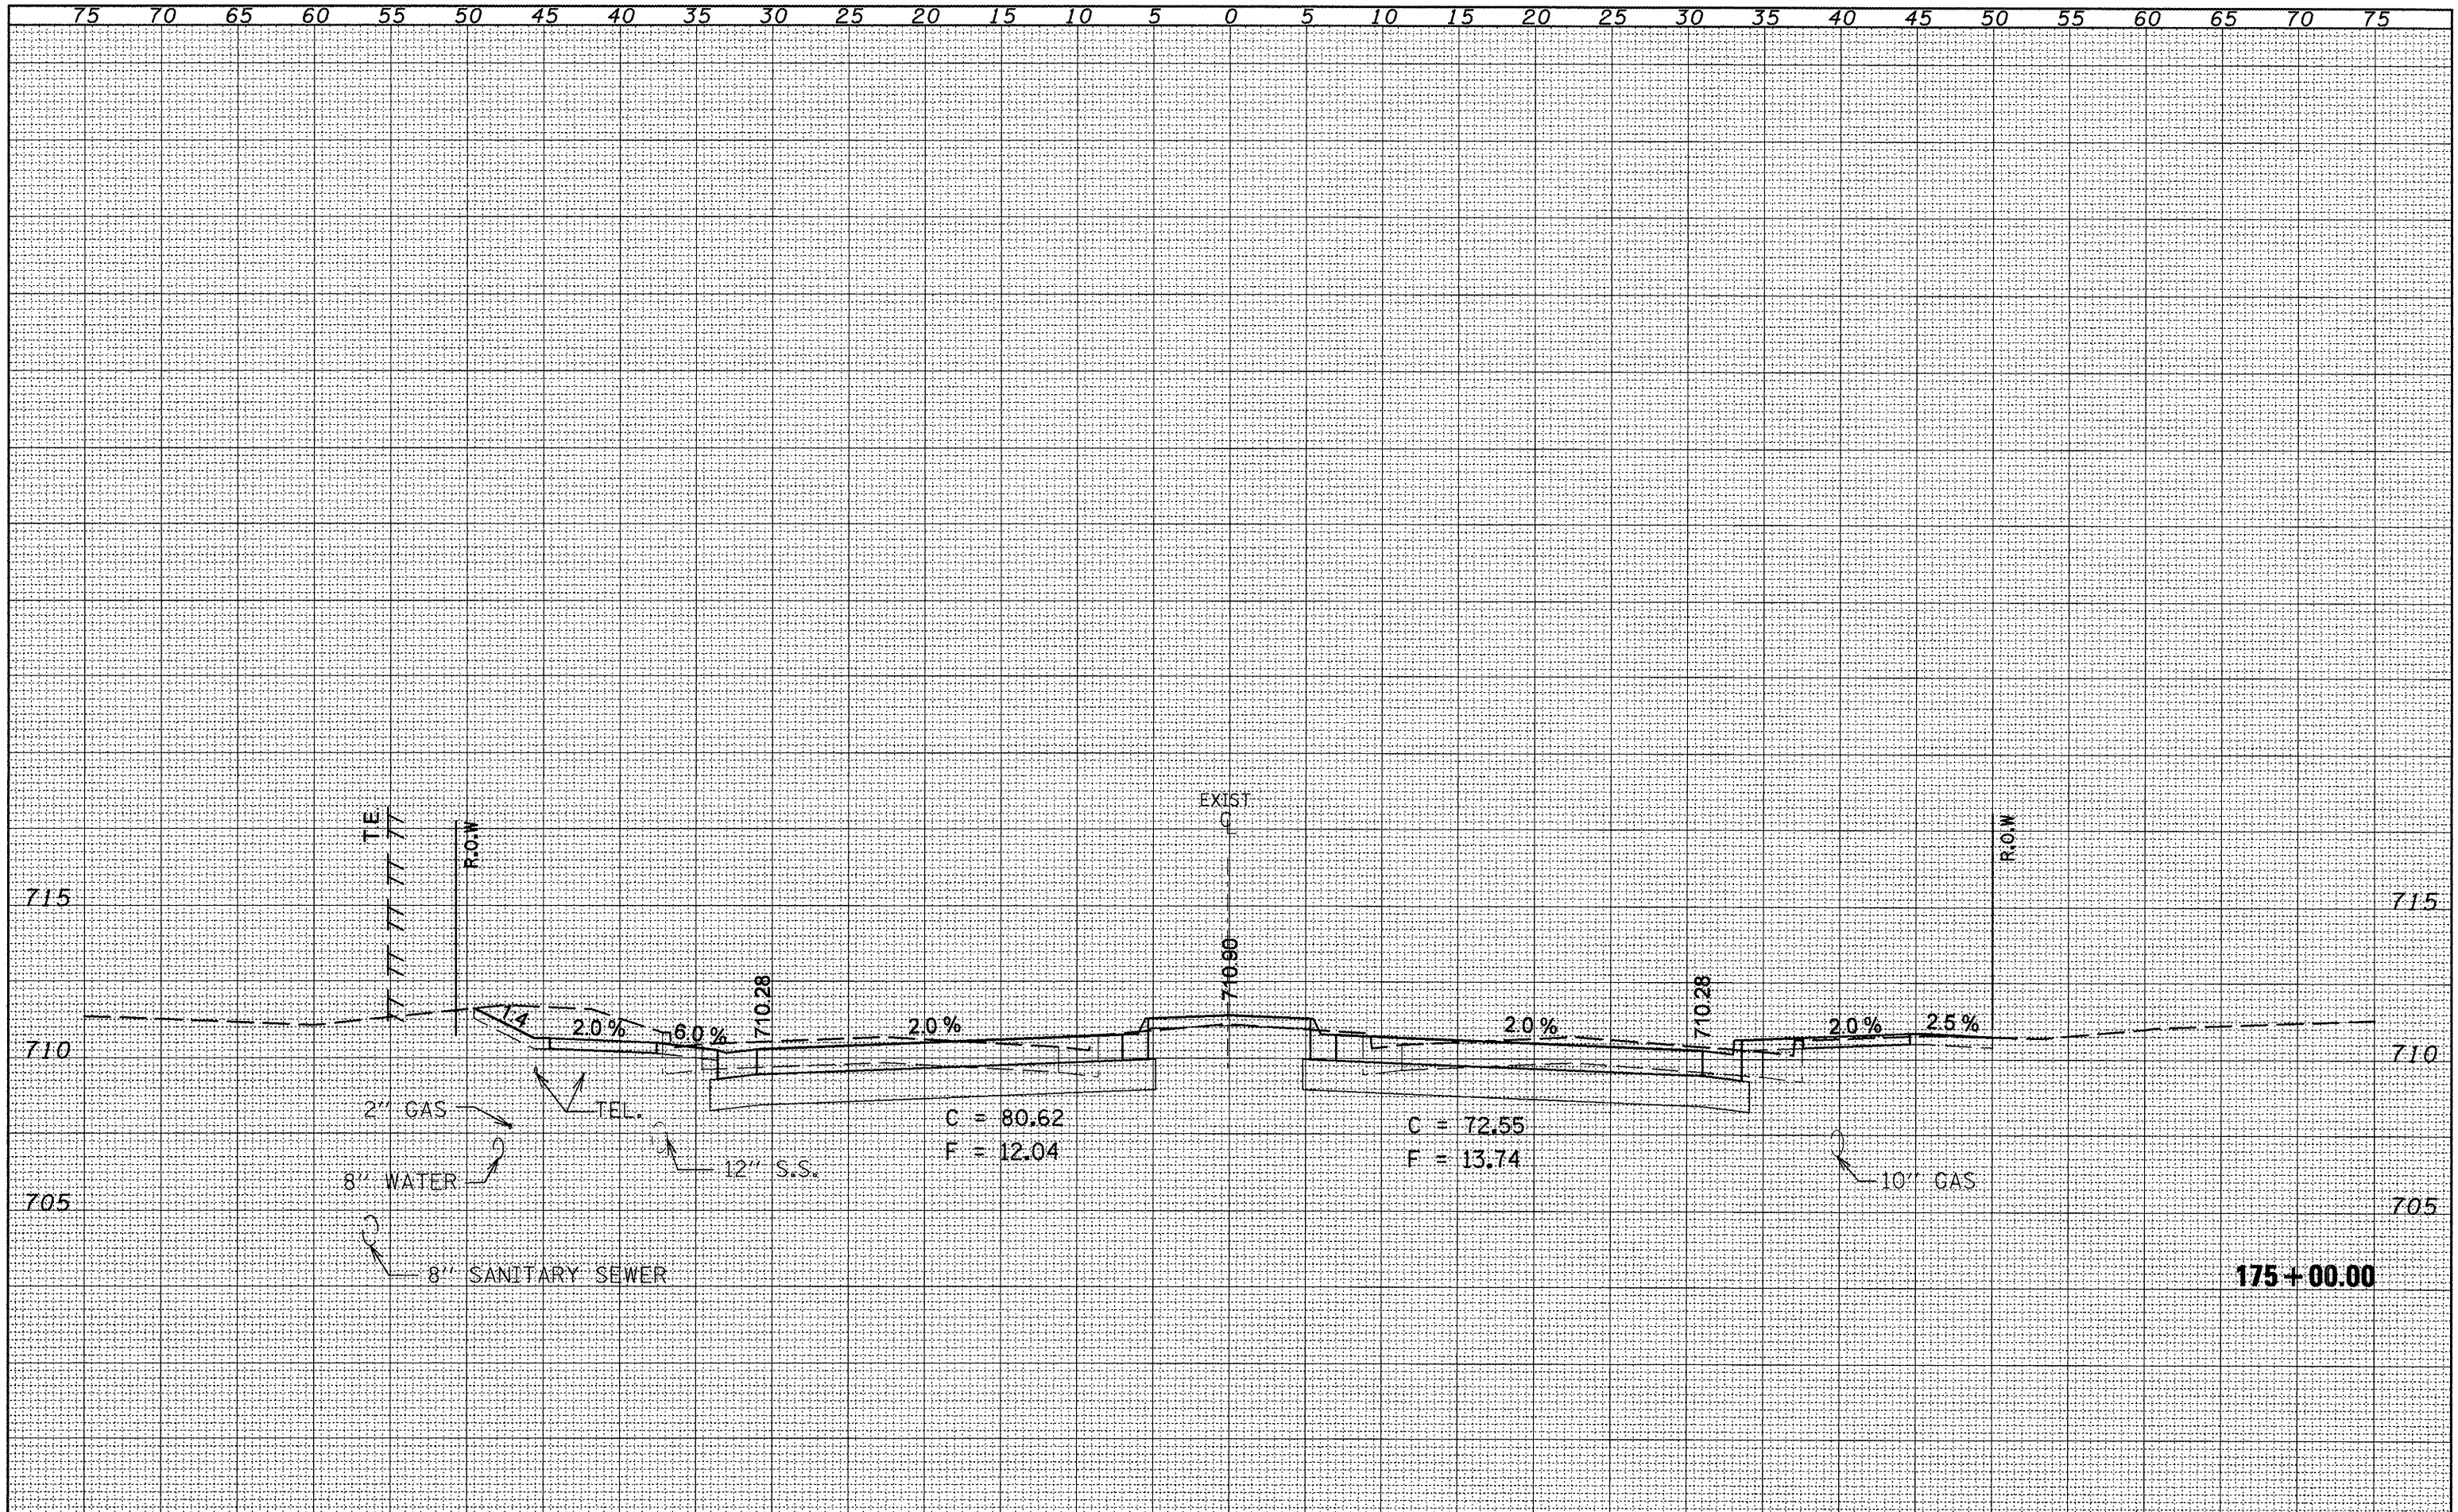

FILE NAME =	USER NAME = elderzien	DESIGNED -	REVISED -	STATE OF ILLINOIS DEPARTMENT OF TRANSPORTATION	IL 8 MAINLINE	SECTION	COUNTY	TOTAL SHEETS	SHEET NO.
Copy of xsstn.dgn	PLOT SCALE = 10.0000' / IN.	DRAWN -	REVISED -			36 R-8	TAZEWELL	429	295
	PLOT DATE = 12/12/2008	CHECKED -	REVISED -			CONTRACT NO. 68258			
		DATE -	REVISED -			ILLINOIS FED. AID PROJECT			
		SCALE:			SHEET NO. OF SHEETS		STA. 175+00.00 TO STA. 175+00.00		