


DATE	
BY	
SURVEYED	
FINAL SURVEY	
NOTE BOOK	
TEMPLATE	
AREAS	
AREAS CHECKED	
NO.	

DATE	
BY	
SURVEYED	
ORIGINAL SURVEY	
NOTE BOOK	
TEMPLATE	
AREAS	
AREAS CHECKED	
NO.	

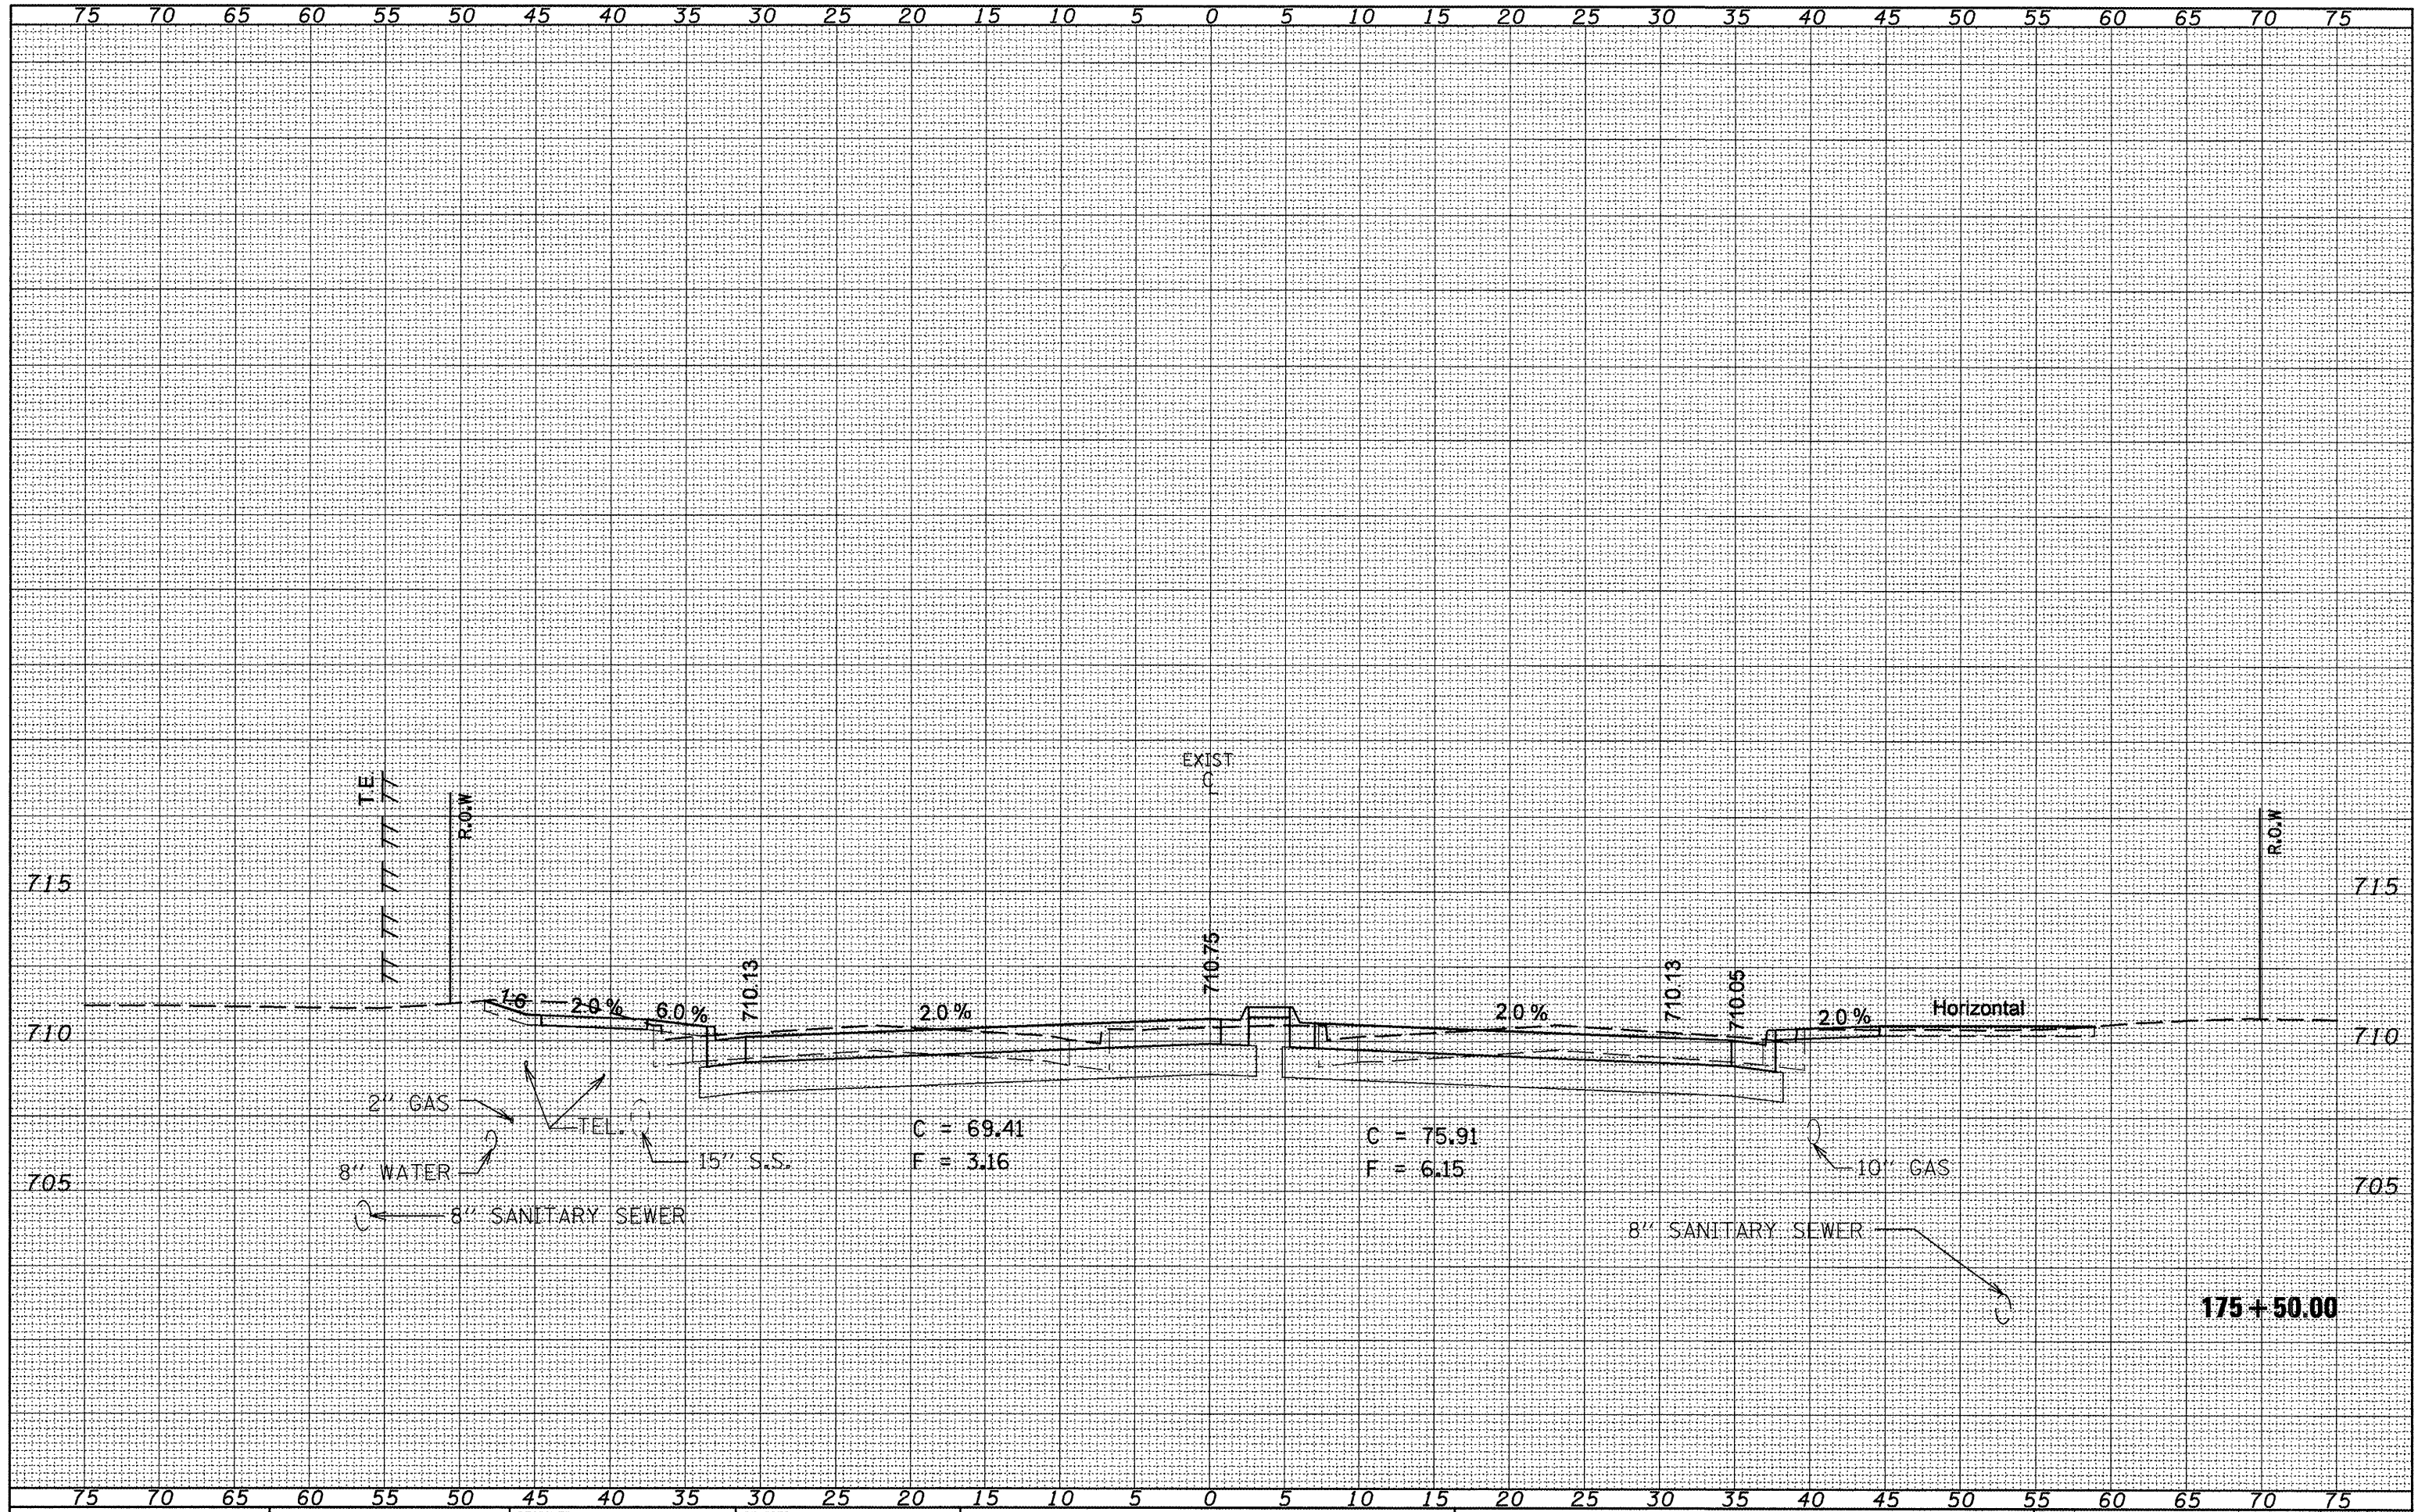

FILE NAME =
Copy of xsstmod.dgn

USER NAME = elderzian
PLOT SCALE = 10.0000' / IN.
PLOT DATE = 12/12/2008

DESIGNED -	REVISED -
DRAWN -	REVISED -
CHECKED -	REVISED -
DATE -	REVISED -

**STATE OF ILLINOIS
DEPARTMENT OF TRANSPORTATION**

IL 8 MAINLINE

SCALE: SHEET NO. OF SHEETS STA. 175+50.00 TO STA. 175+50.00

F.A.P. RTE.	SECTION	COUNTY	TOTAL SHEETS	SHEET NO.
399	36 R-8	TAZEWELL	429	296
CONTRACT NO. 68258				
ILLINOIS FED. AID PROJECT				