


DATE	
BY	
FINAL SURVEY	
REVISIONS	
NO. DATE	
NO.	

DATE	
BY	
ORIGINAL SURVEY	
REVISIONS	
NO. DATE	
NO.	

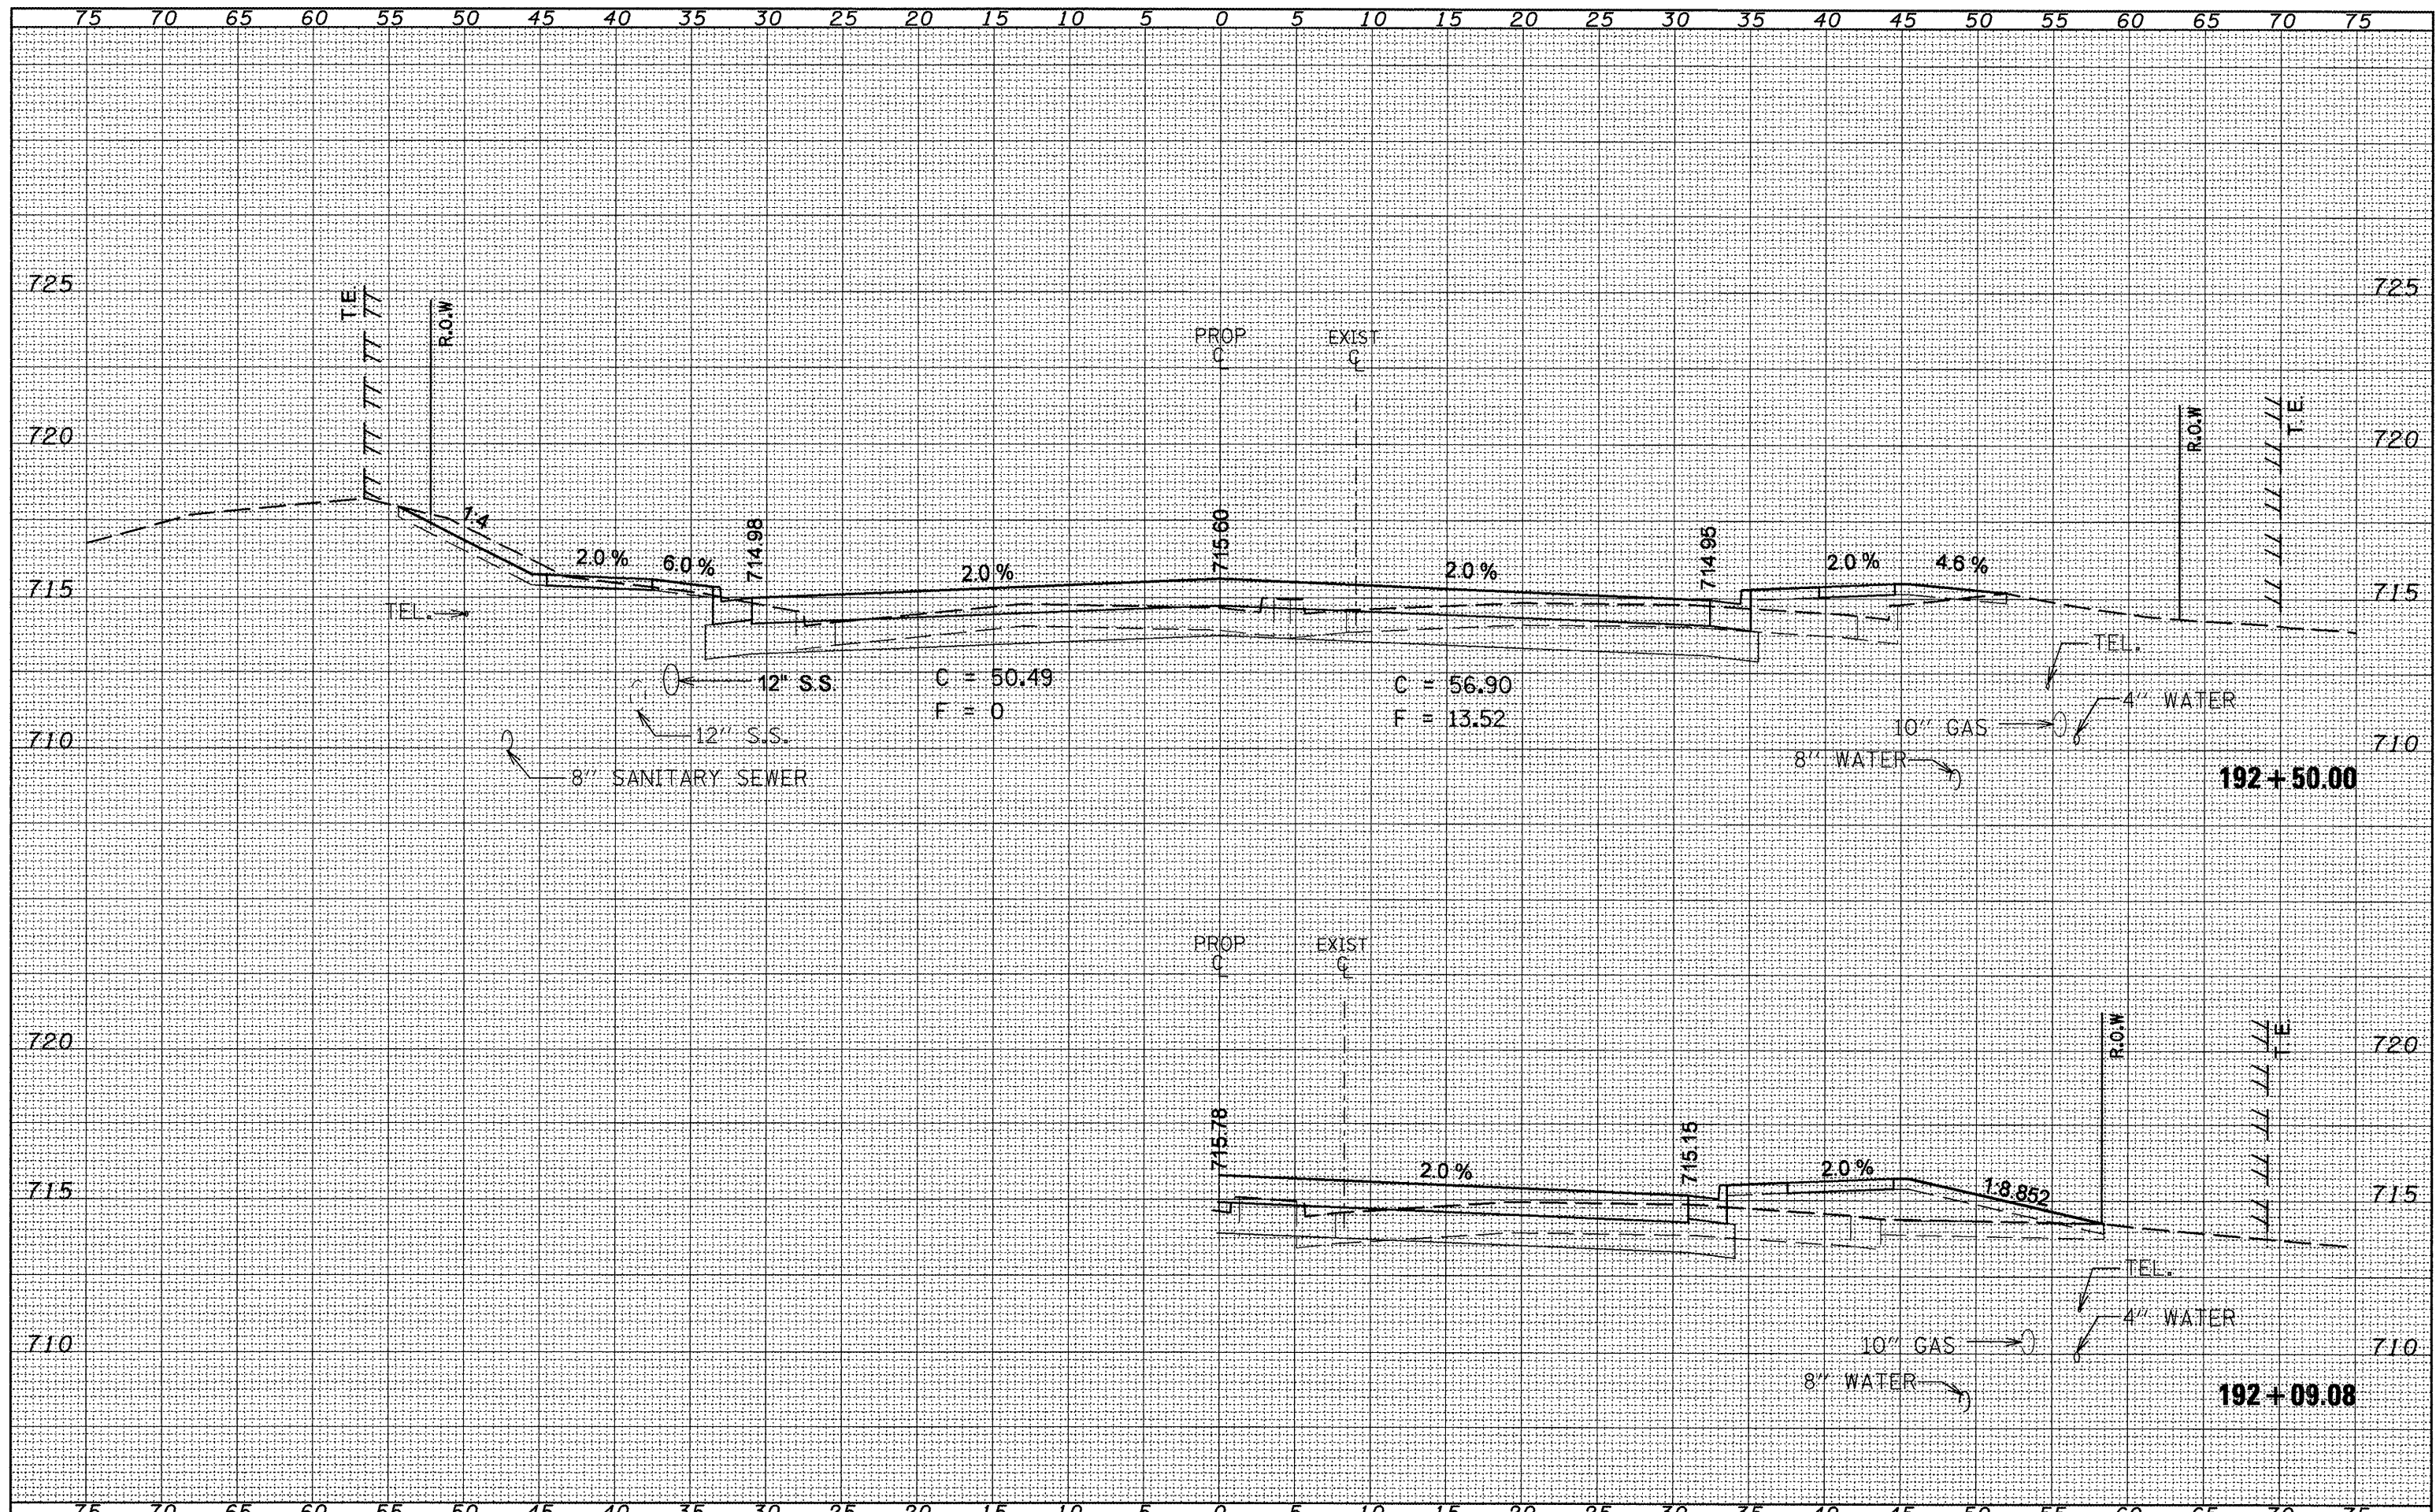

FILE NAME =
Copy of xshmod.dgn

USER NAME = elderzien	DESIGNED -	REVISED -
	DRAWN -	REVISED -
PLOT SCALE = 18.0000' / IN.	CHECKED -	REVISED -
PLOT DATE = 12/12/2006	DATE -	REVISED -

**STATE OF ILLINOIS
DEPARTMENT OF TRANSPORTATION**

IL 8 MAINLINE

SCALE: SHEET NO. OF SHEETS STA. 192+09.08 TO STA. 192+50.00

F.A.P. RTE. 399	SECTION 36 R-8	COUNTY TAZEWELL	TOTAL SHEETS 429	SHEET NO. 323
CONTRACT NO. 68258				ILLINOIS FED. AID PROJECT