


FINAL SURVEY	DATE
DESIGNED	
PLOTTED	
TEMPLATE	
AREAS	
CHECKED	

ORIGINAL SURVEY	DATE
DESIGNED	
PLOTTED	
TEMPLATE	
AREAS	
CHECKED	

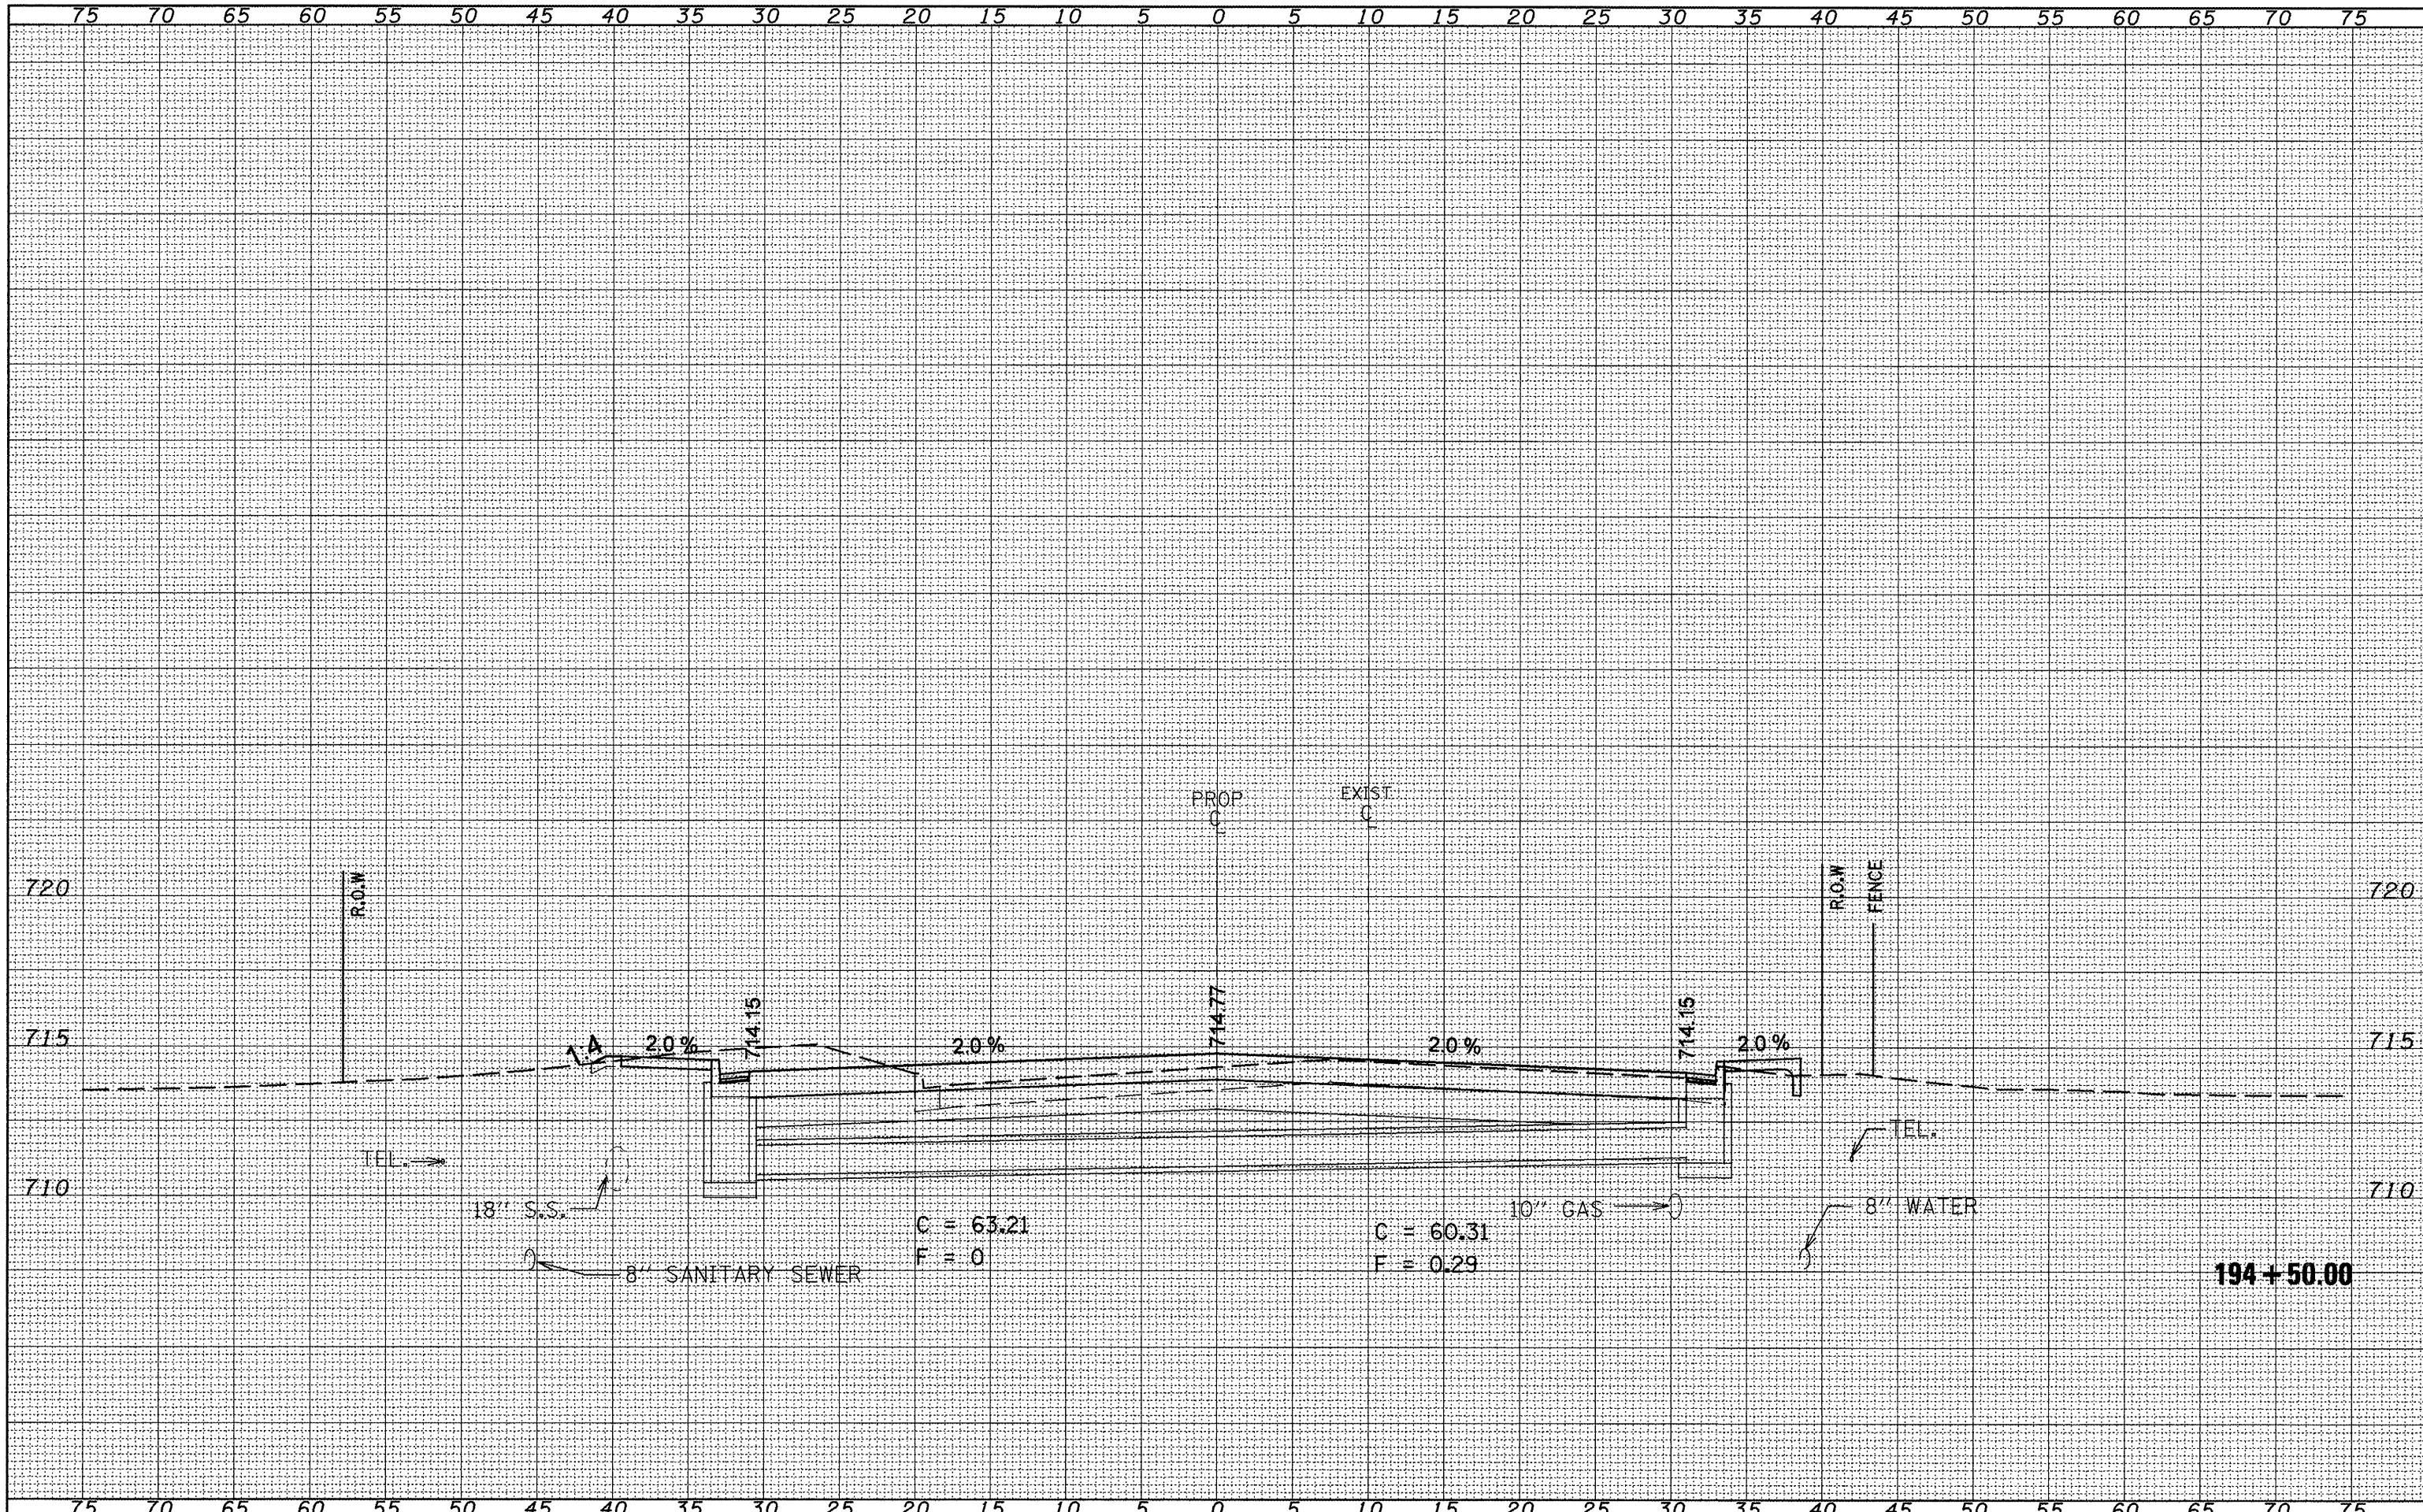

FILE NAME =
Copy of xshmod.dgn

USER NAME = elderzien	DESIGNED -	REVISED -
	DRAWN -	REVISED -
PLOT SCALE = 10.0000 / IN.	CHECKED -	REVISED -
PLOT DATE = 12/12/2008	DATE -	REVISED -

**STATE OF ILLINOIS
DEPARTMENT OF TRANSPORTATION**

IL 8 MAINLINE

SCALE: SHEET NO. OF SHEETS STA. 194+50.00 TO STA. 194+50.00

F.A.P. RTE. 399	SECTION 36 R-8	COUNTY TAZEWELL	TOTAL SHEETS 429	SHEET NO. 327
CONTRACT NO. 68258				
ILLINOIS FED. AID PROJECT				