


| | |
|-------------|--|
| DATE | |
| BY | |
| SURVEYED | |
| DESIGNED | |
| TEMPERATURE | |
| AREAS | |
| CHECKED | |
| NO. | |

| | |
|-------------|--|
| DATE | |
| BY | |
| SURVEYED | |
| DESIGNED | |
| TEMPERATURE | |
| AREAS | |
| CHECKED | |
| NO. | |

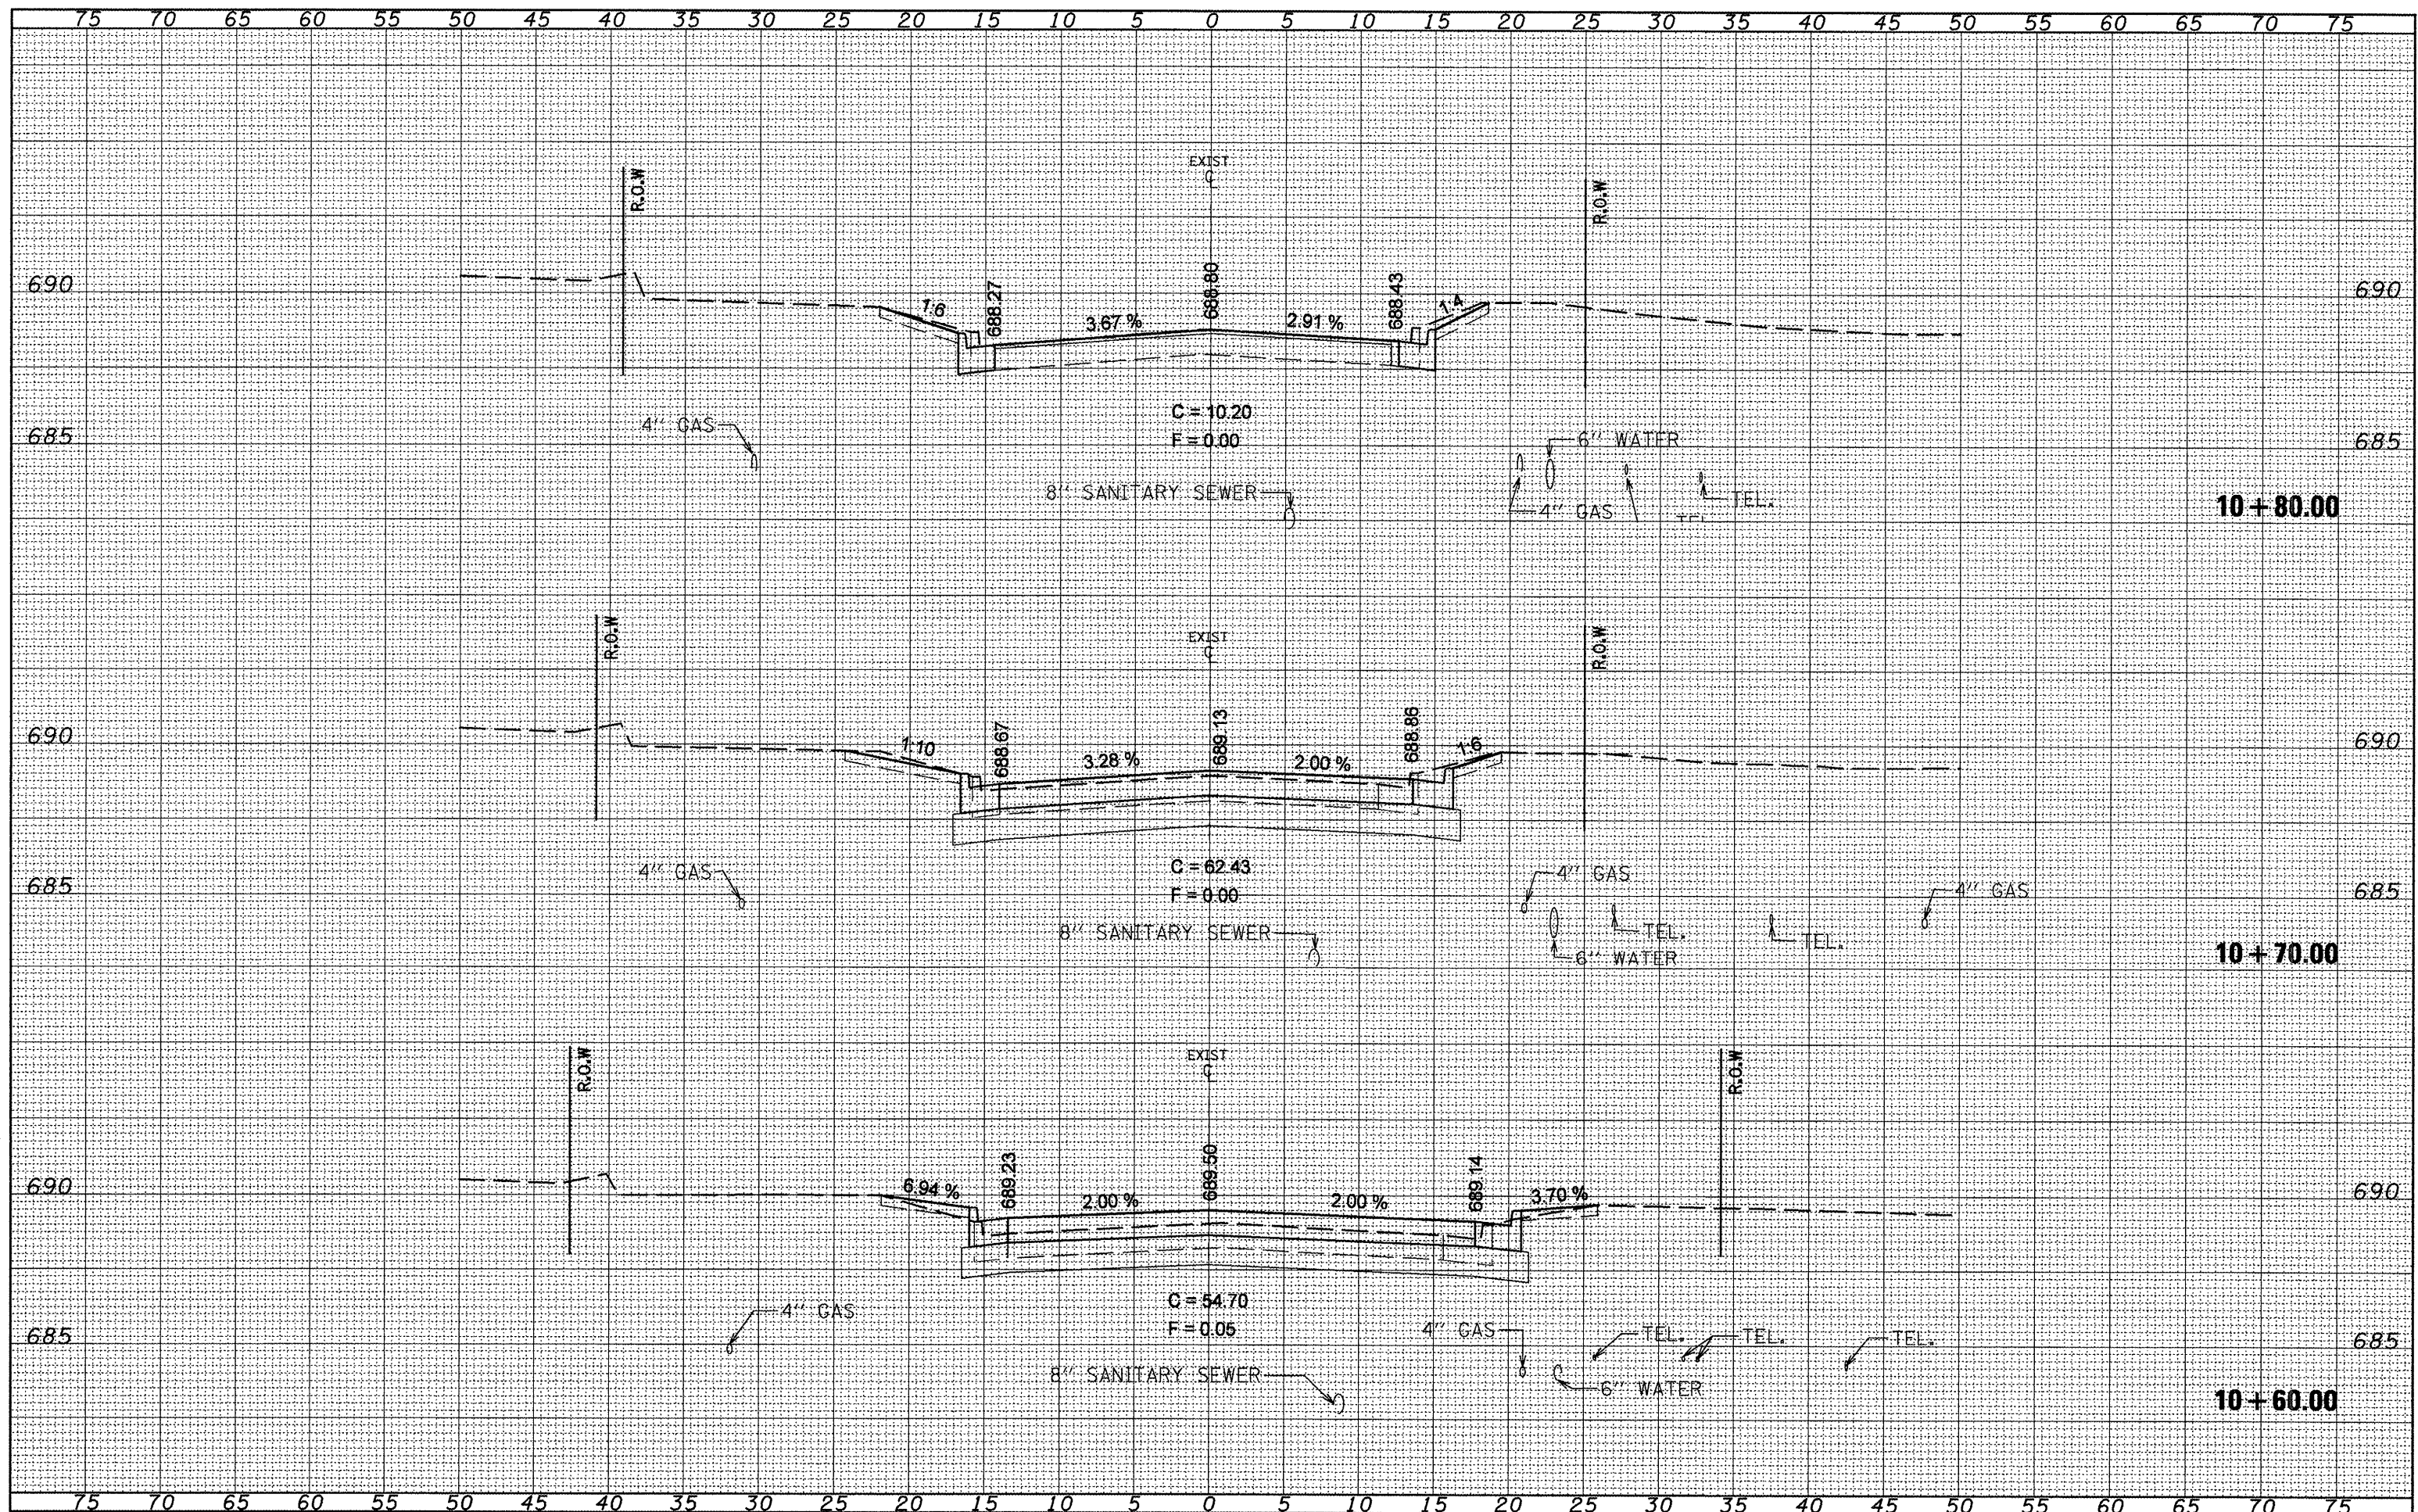

FILE NAME =
ks_srsht.dgn

USER NAME = crespole
 PLOT SCALE = 10.0000' / IN.
 PLOT DATE = 12/12/2008

| | | | |
|----------|---|---------|---|
| DESIGNED | - | REVISED | - |
| DRAWN | - | REVISED | - |
| CHECKED | - | REVISED | - |
| DATE | - | REVISED | - |

**STATE OF ILLINOIS
DEPARTMENT OF TRANSPORTATION**

HOLLY RD CROSS SECTIONS

SCALE: SHEET NO. OF SHEETS STA. 10+60.00 TO STA. 10+80.00

| | | | | |
|-------------|---------|----------|--------------|--------------------|
| F.A.P. RTE. | SECTION | COUNTY | TOTAL SHEETS | SHEET NO. |
| 399 | 36 R-8 | TAZEWELL | 429 | 340 |
| | | | | CONTRACT NO. 68258 |