


DATE	
BY	
REVIEWED	
DESIGNED	
PLOTTED	
TEMPLATE	
NOTE BOOK	
AREAS	
AREAS CHECKED	
NO.	

DATE	
BY	
REVIEWED	
DESIGNED	
PLOTTED	
TEMPLATE	
NOTE BOOK	
AREAS	
AREAS CHECKED	
NO.	

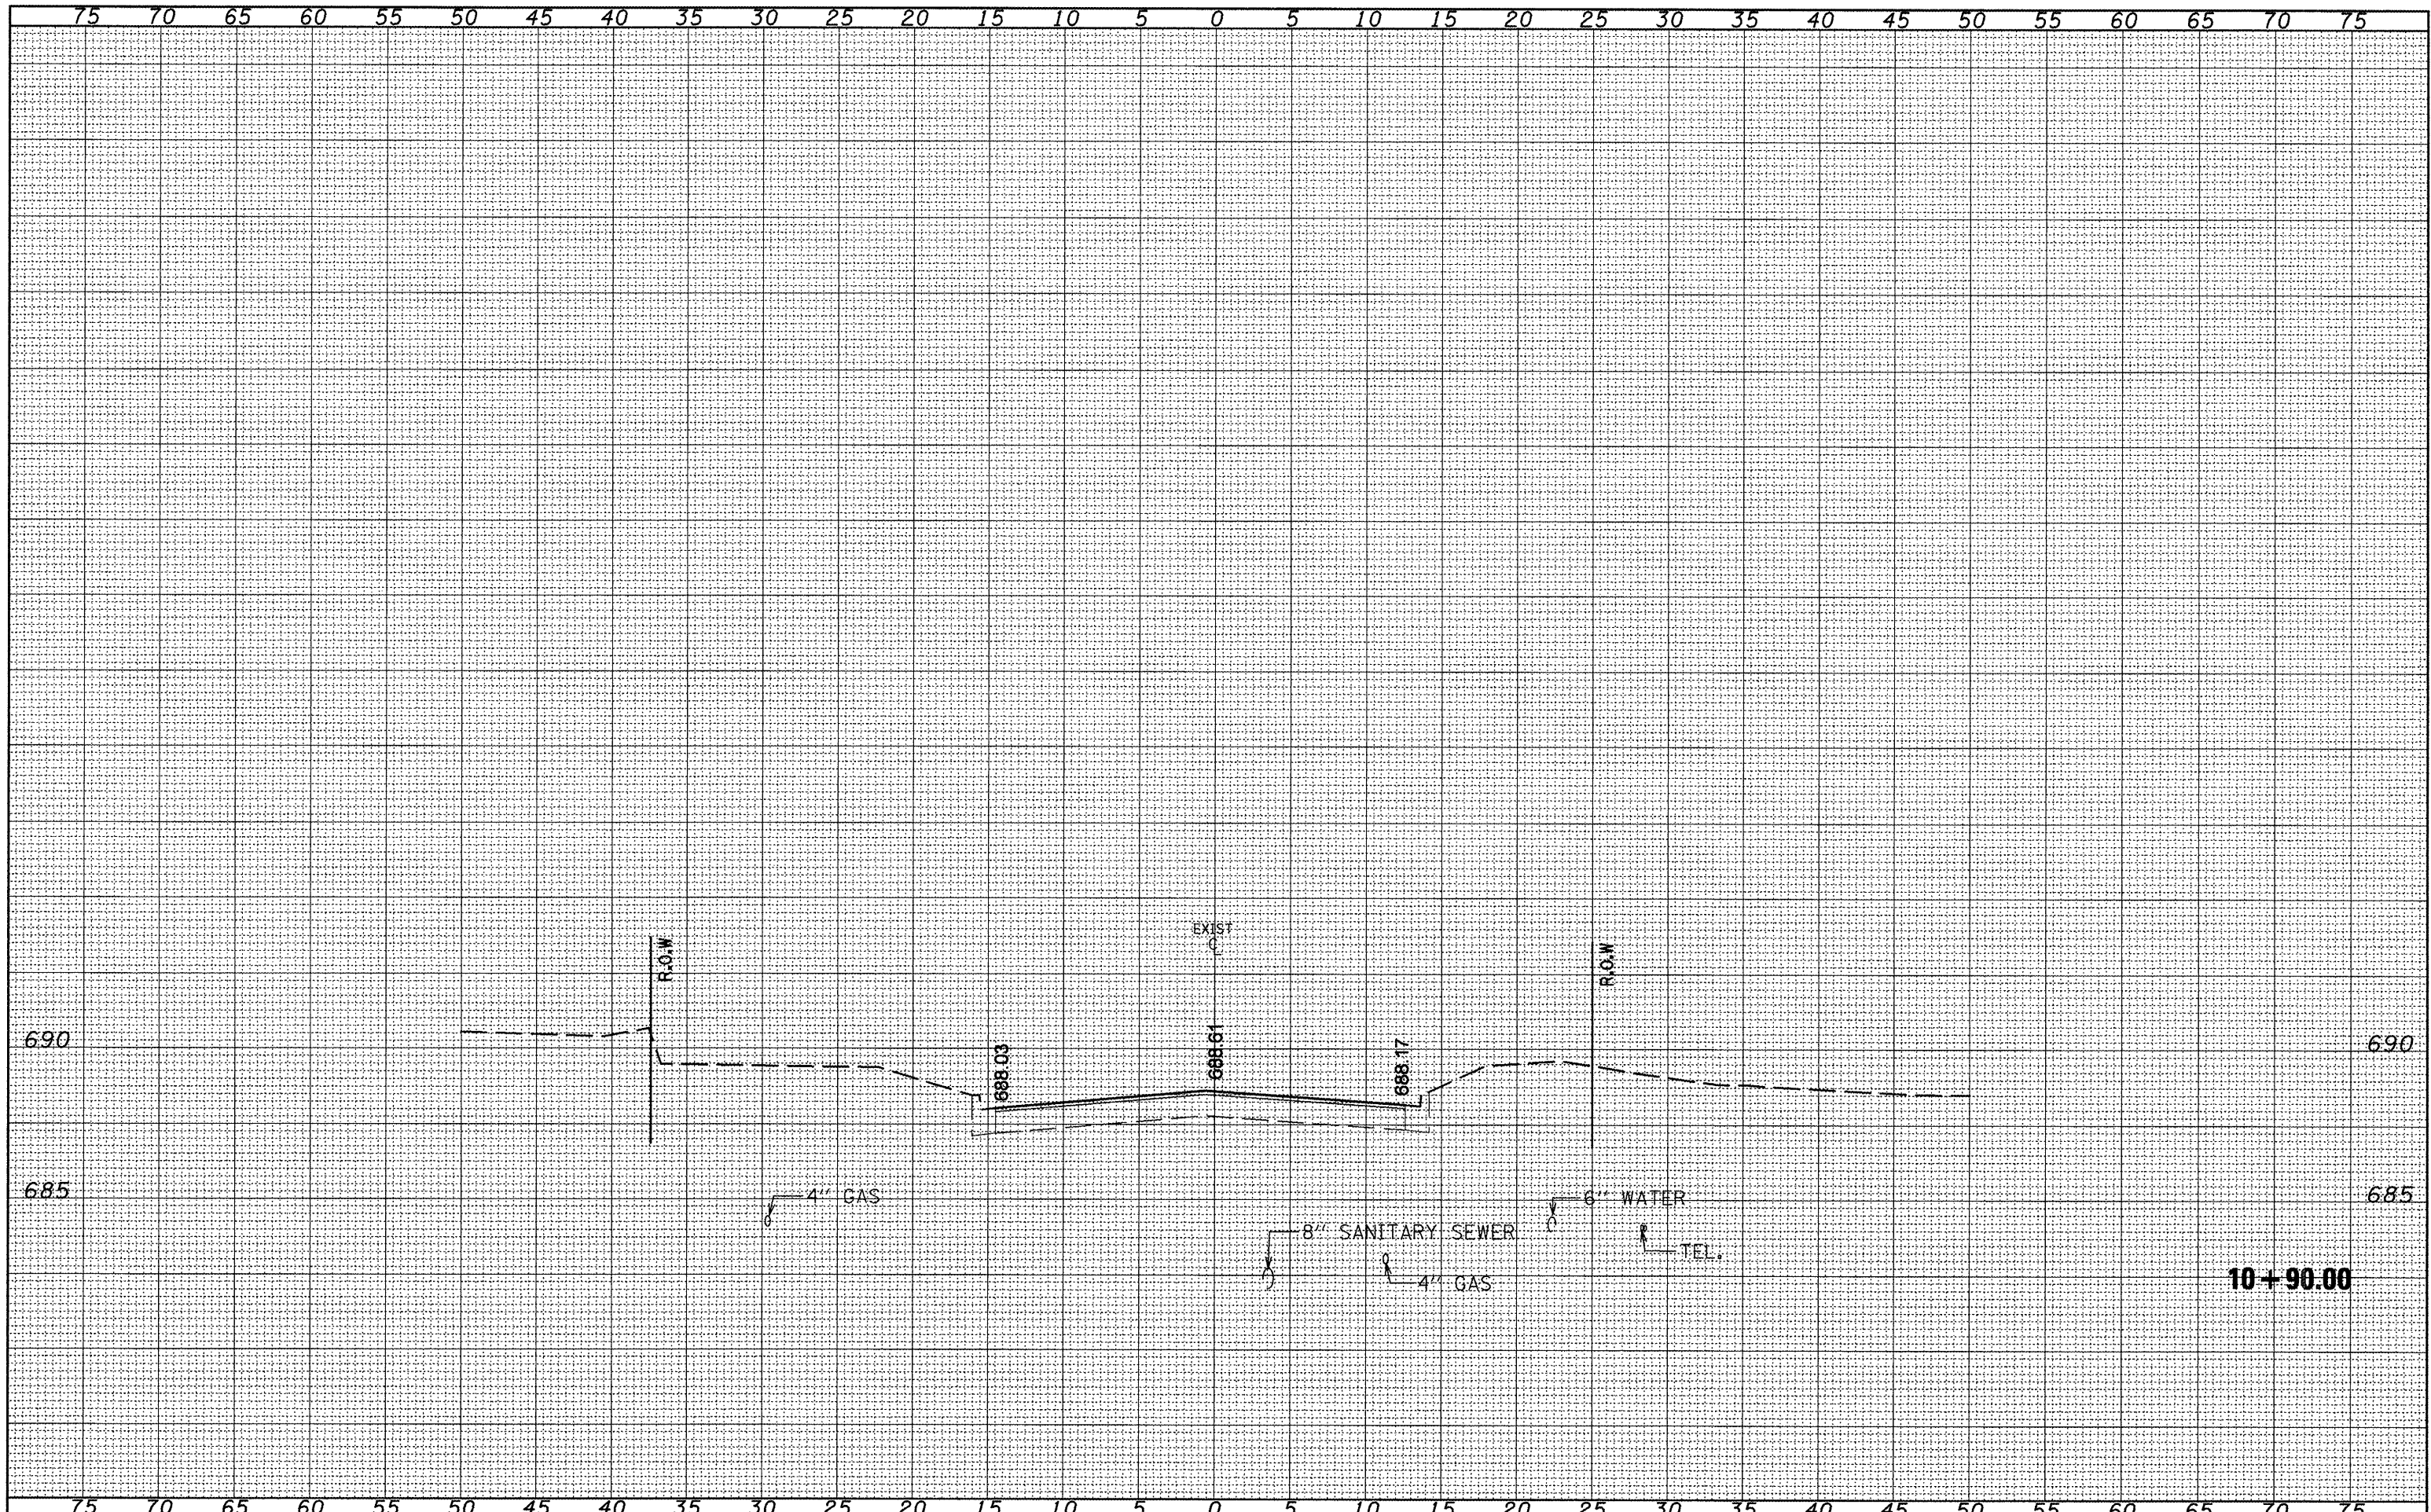

FILE NAME = xs_srsht.dgn	USER NAME = crespole	DESIGNED -	REVISED -	STATE OF ILLINOIS DEPARTMENT OF TRANSPORTATION HOLLY RD CROSS SECTIONS	F.A.P. RTE. 399	SECTION 36 R-8	COUNTY TAZEWELL	TOTAL SHEETS 429	SHEET NO. 341	
	PLOT SCALE = 18.0000' / IN.	DRAWN -	REVISED -		SCALE:	SHEET NO. OF SHEETS	STA. 10+90.00 TO STA. 10+90.00	CONTRACT NO. 68258		
	PLOT DATE = 12/12/2008	CHECKED -	REVISED -		ILLINOIS FED. AID PROJECT					
		DATE -	REVISED -							