


| | | | |
|---------------|---------------|----|------|
| FINAL SURVEY | SURVEYED | BY | DATE |
| NOTE BOOK NO. | PLOTTED | | |
| | TEMPLATE | | |
| | AREAS CHECKED | | |

| | | | |
|-----------------|---------------|----|------|
| ORIGINAL SURVEY | SURVEYED | BY | DATE |
| NOTE BOOK NO. | PLOTTED | | |
| | TEMPLATE | | |
| | AREAS CHECKED | | |

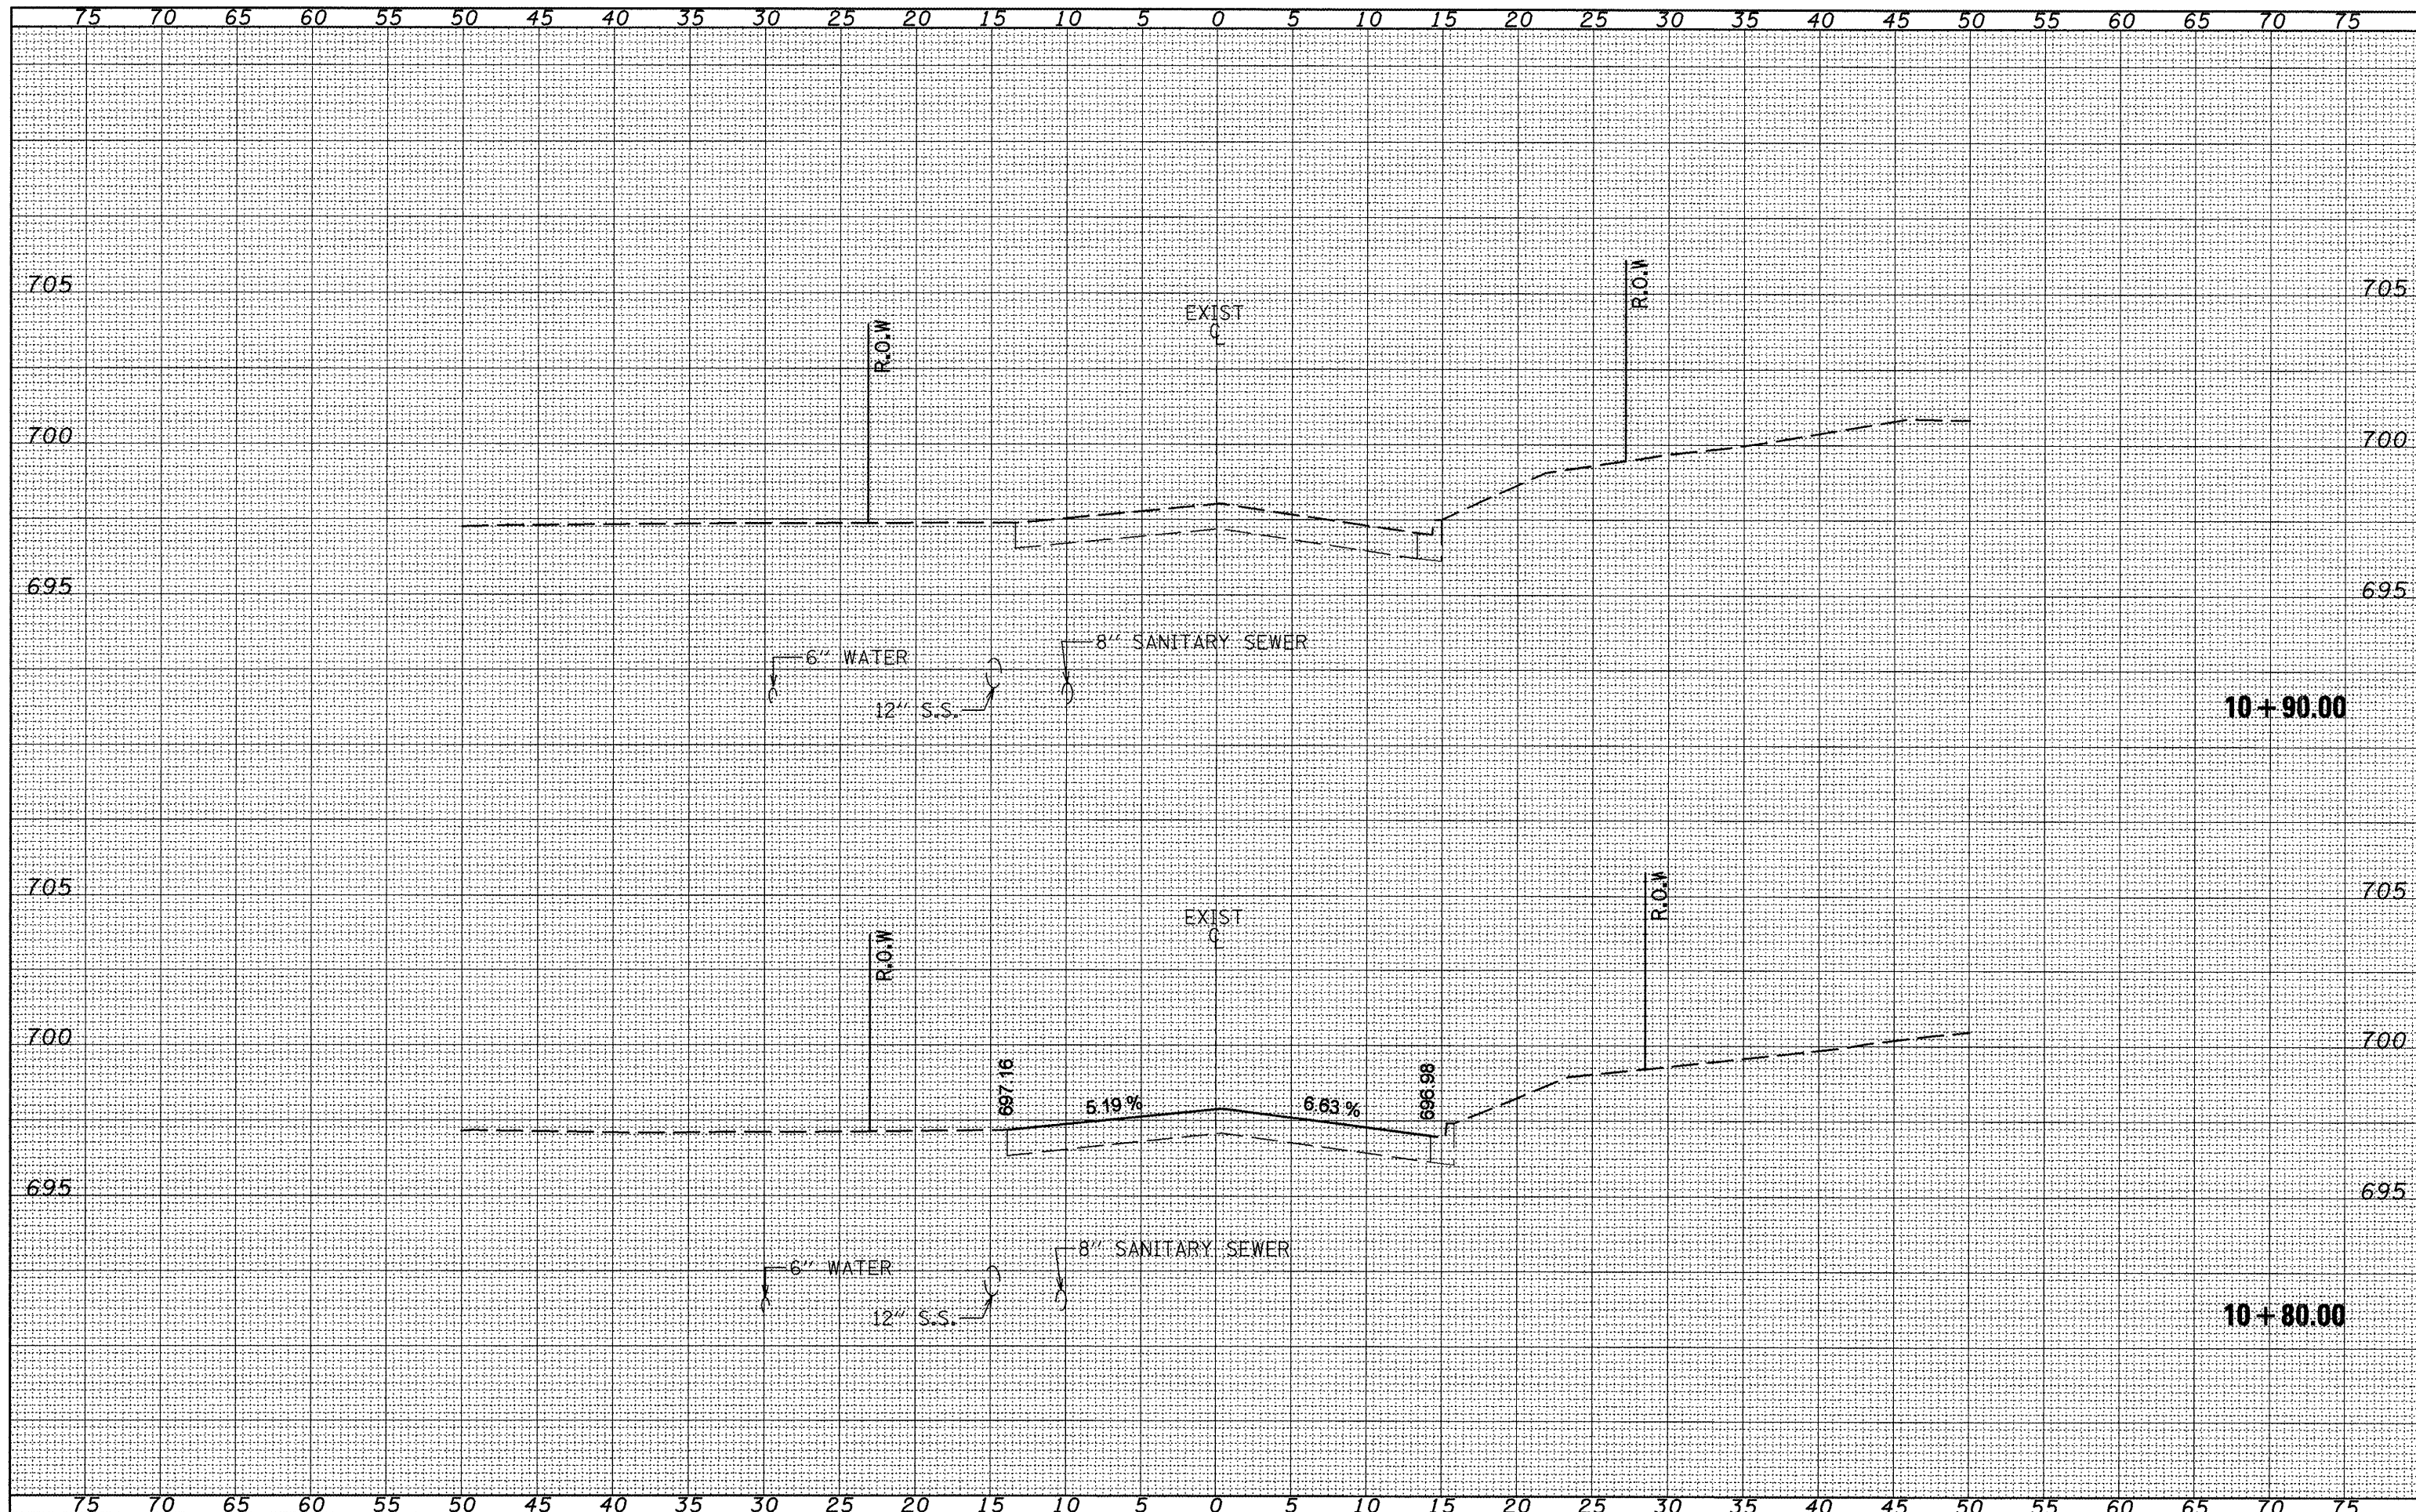

FILE NAME =
xs.arsh.dgn

| | | |
|-----------------------------|------------|-----------|
| USER NAME = crespole | DESIGNED - | REVISED - |
| | DRAWN - | REVISED - |
| PLOT SCALE = 10,0000' / IN. | CHECKED - | REVISED - |
| PLOT DATE = 12/12/2008 | DATE - | REVISED - |

**STATE OF ILLINOIS
DEPARTMENT OF TRANSPORTATION**

BERRY ST. CROSS SECTIONS

SCALE: SHEET NO. OF SHEETS STA. 10+80.00 TO STA. 10+90.00

| | | | | |
|--------------------|----------------|-----------------|------------------|---------------------------|
| F.A.P. RTE. 399 | SECTION 36 R-8 | COUNTY TAZEWELL | TOTAL SHEETS 429 | SHEET NO. 356 |
| CONTRACT NO. 68258 | | | | ILLINOIS FED. AID PROJECT |