


DATE	
BY	
FINAL SURVEY	
PLOTTED	
NOTE BOOK	
NO.	
AREAS CHECKED	

DATE	
BY	
ORIGINAL SURVEY	
PLOTTED	
NOTE BOOK	
NO.	
AREAS CHECKED	

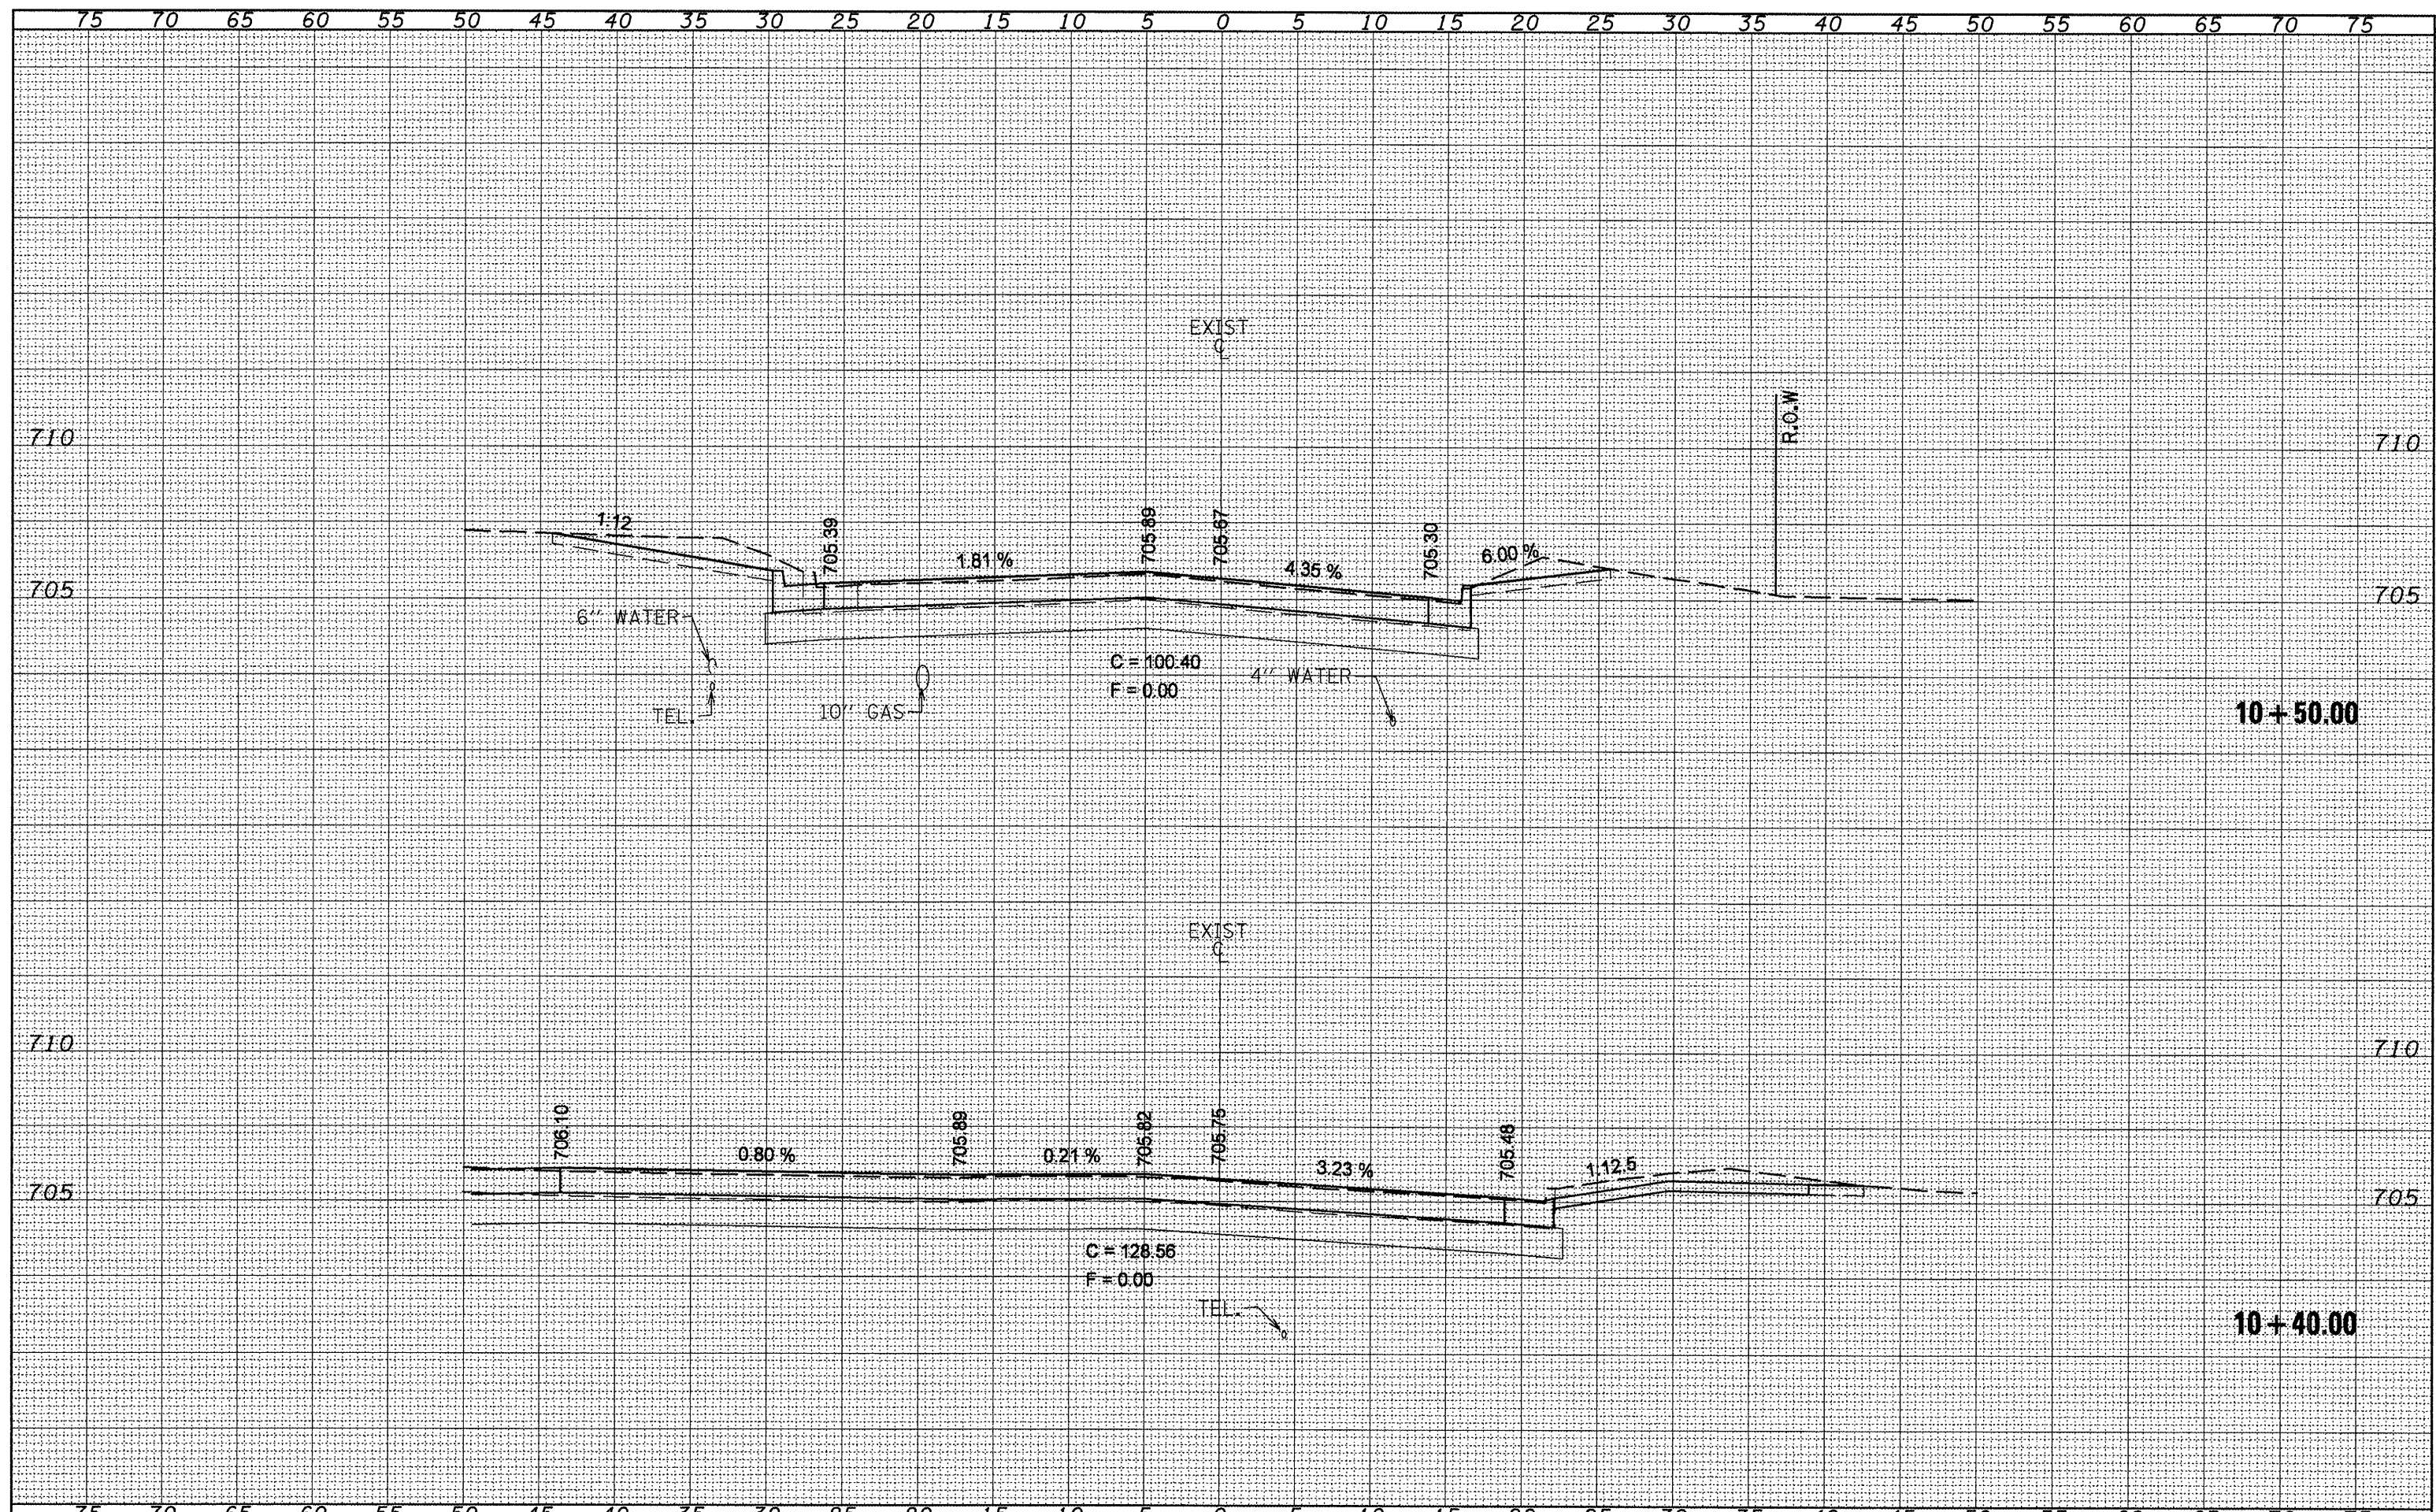

FILE NAME = xs_sraht.dgn	USER NAME = crespole	DESIGNED -	REVISED -	STATE OF ILLINOIS DEPARTMENT OF TRANSPORTATION	MASON AVE. CROSS SECTIONS		F.A.P. RTE. 399	SECTION 36 R-8	COUNTY TAZEWELL	TOTAL SHEETS 429	SHEET NO. 369	
		DRAWN -	REVISED -		SCALE:	SHEET NO. OF SHEETS	STA. 10+40.00 TO STA. 10+50.00	CONTRACT NO. 68258 <small>ILLINOIS FED. AID PROJECT</small>				
		CHECKED -	REVISED -									
		DATE -	REVISED -									